

NOT FOR CONSTRUCTION
 RELEASED FOR CONSTRUCTION

DATE 06.23.2020
 DRAWN GVA
 CHECKED WAW
 APPROVED ROW

PROJECT NUMBER 20012.01

SHEET TITLE
 FOUNDATION AND FLOOR PLAN

DRAWING NO.


S2.1

COLUMN DESIGNATION	C1	C2	C3
SIZE	HSS4x4x3/8	HSS8x8x1/2	HSS6x6x5/16
BASE PLATE	3/4x12x1'-0"	1x14x1'-2"	3/4x12x1'-0"
ANCHOR RODS	(4) 3/4"Øx 1'-3"	(4) 1"Øx 1'-3"	(4) 1"Øx 1'-3"
NOTES			

NOTES:
 1. 6" COLUMN WIDTH ALIGNED W/ 6" METAL STUDS.

FOOTING DESIGNATION	F5	F6	F8
SIZE	5'-0"x5'-0"	6'-0"x6'-0"	8'-0"x8'-0"
DEPTH	1'-3"	1'-6"	1'-6"
REINF EW	7#4	8#4	8#5 T&B
NOTES	1		


NOTES:
 1. REINFORCEMENT TOP AND BOTTOM WHERE * IS INDICATED.

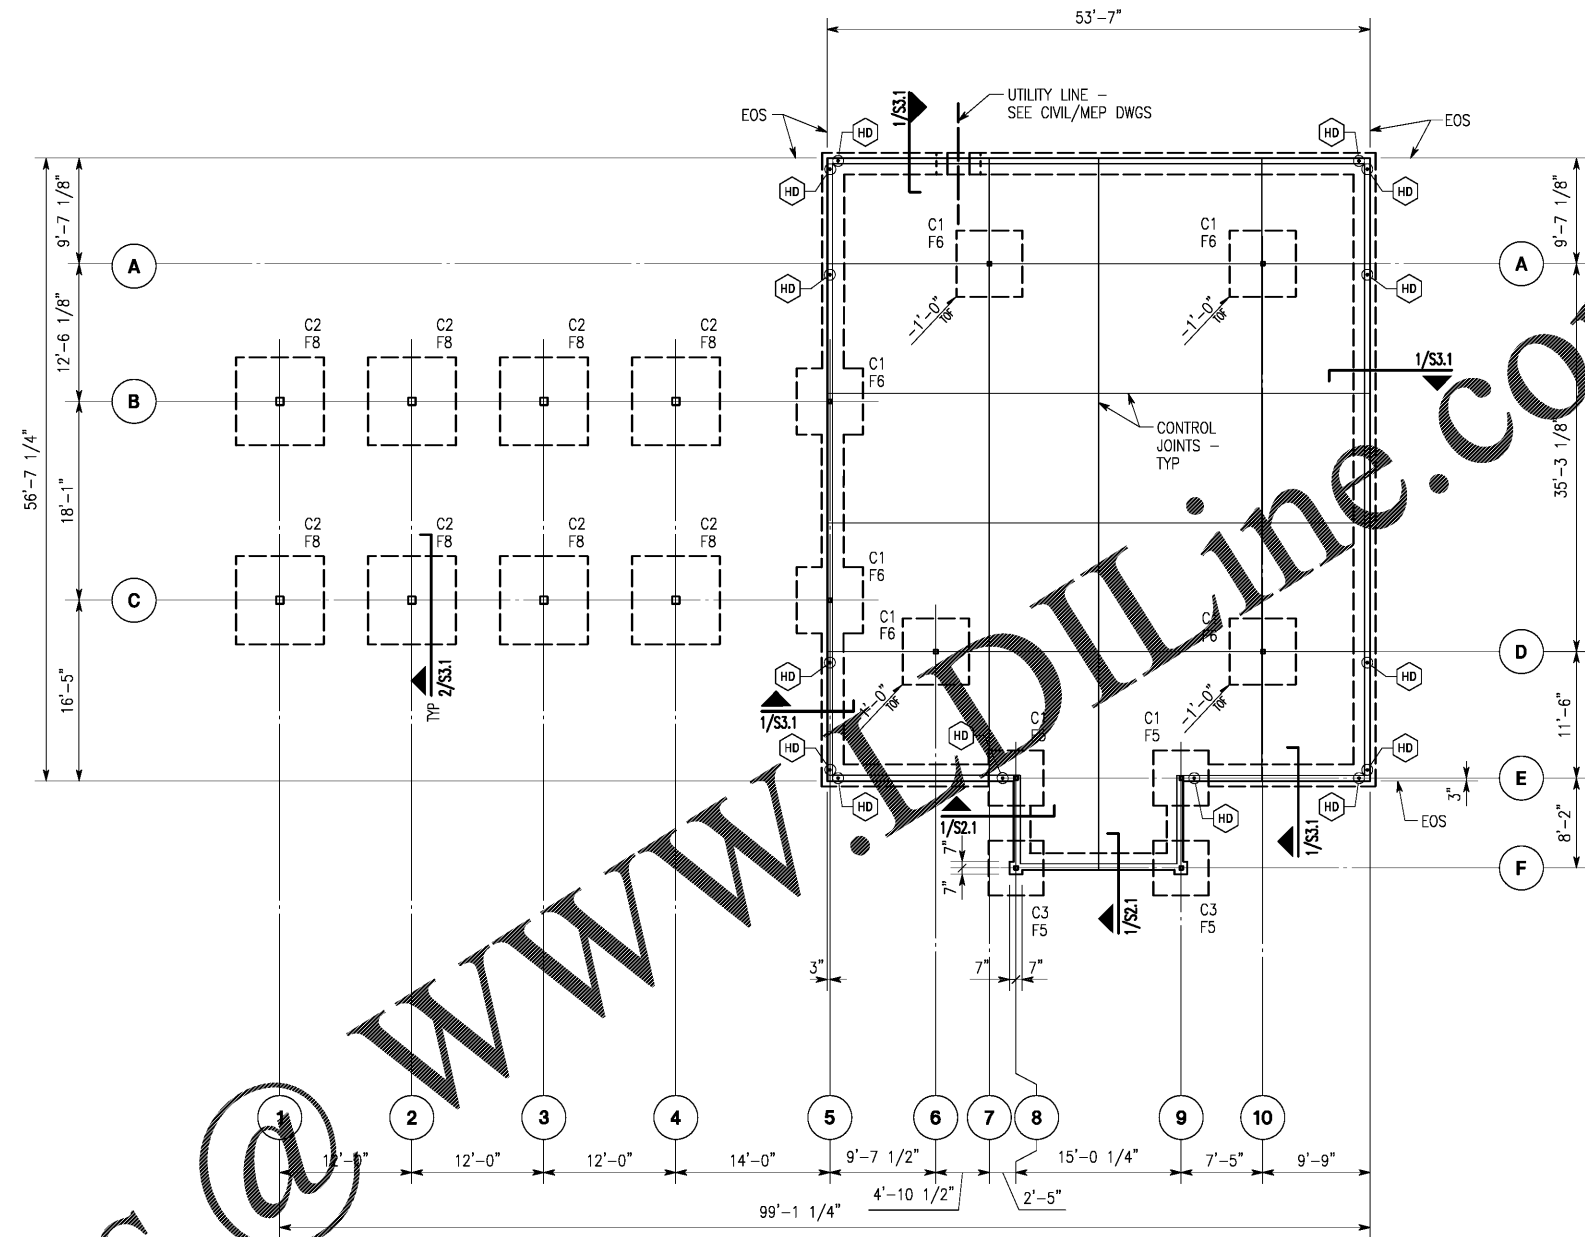

Foundation And Floor Plan


1/8" = 1'-0"

1. FINISH FLOOR REFERENCE ELEVATION 000.00'
2. TOP OF FOOTING (-2'-0") BELOW FINISH FLOOR FOR EXTERIOR FOOTINGS, UNLESS NOTED.
3. FOR SLAB ON GRADE CONSTRUCTION, SEE GENERAL NOTES.
4. FOR LOAD BEARING WALL STUD SIZE AND SPACING, SEE GENERAL NOTES ON SHEET S1.1.
5. C1, F5, ETC DENOTE COLUMN AND FOOTING DESIGNATIONS. ALL WALLS SHOWN ARE SHEAR WALLS. SEE SHEET S1.3 FOR DETAILS.
6. COORDINATE SLAB CONTROL JOINT LOCATIONS WITH TILE JOINTS.
7. FOR INTERIOR WALL PARTITION LOCATIONS, SEE ARCHITECTURAL DRAWINGS.
8. FOOTING STEP ELEVATION AND LOCATIONS ARE APPROXIMATE. GENERAL CONTRACTOR SHALL COORDINATE ALL FOOTING STEPS WITH CIVIL, PLUMBING AND OTHER UTILITY DRAWINGS.
9. COORDINATE LOCATIONS OF SLAB RECESSES WITH ARCHITECTURAL DRAWINGS.
10. "HD" DENOTES HOLD-DOWN. SEE SHEET S1.3 FOR DETAILS.

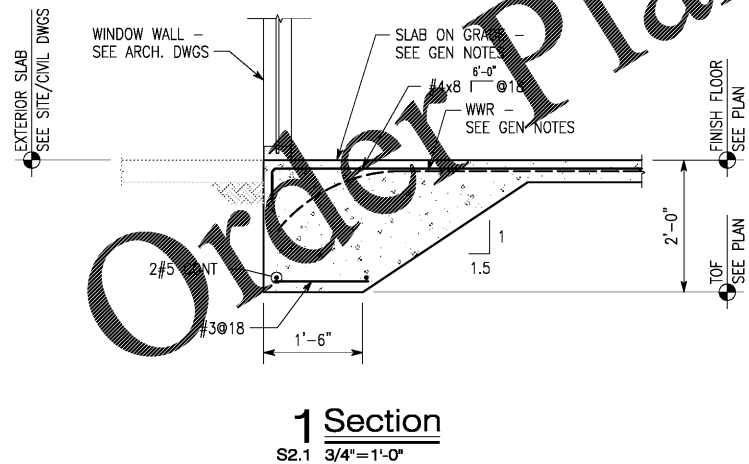

1 Section
 S2.1 3/4" = 1'-0"

Order Plans

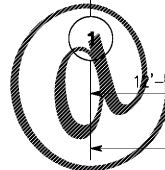

www.dl-line.com