


Order Plans @ www.LDILine.com

NOT FOR CONSTRUCTION

COPYRIGHT
THESE PLANS ARE AN INSTRUMENT OF SERVICE AND ARE THE PROPERTY OF GALLOWAY, AND MAY NOT BE DUPLICATED, REPRODUCED, OR REPRODUCED WITHOUT THE WRITTEN CONSENT OF GALLOWAY. COPYRIGHTS AND INFRINGEMENTS WILL BE ENFORCED AND PROSECUTED.

Public Storage

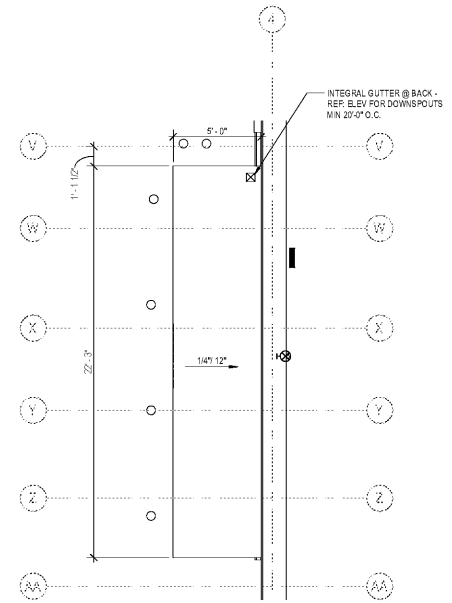

1 ROOF PLAN - ENLARGED CANOPY PLAN - WEST
SCALE: 1/4" = 1'-0"



PUBLIC STORAGE
SEMINOLE COUNTY, FL

PS#28091

2431 S. Orange Blossom Trail
Apopka, FL

#	Date	Issue/Description
1	04/24/2020	2ND PERMIT SUBMITTAL

Project No: PS000991
Drawn By: KN
Checked By: KKS

ENLARGED CANOPY PLANS