

NOT FOR CONSTRUCTION

**COPYRIGHT**  
THESE PLANS ARE AN INSTRUMENT OF SERVICE AND ARE THE PROPERTY OF GALLOWAY, AND MAY NOT BE REPRODUCED, COPIED, OR REPRODUCED WITHOUT THE WRITTEN CONSENT OF GALLOWAY. COPYRIGHTS AND INFRINGEMENTS WILL BE ENFORCED AND PROSECUTED.


**Public Storage**

**MATERIAL LEGEND**


LABEL	MATERIAL	COLOR
MP-1	NON-INSULATED METAL PANEL	PRG "WINTER WOOD" PRG14-16
MP-2	NON-INSULATED METAL PANEL	PRG "MOTH GRAY" PRG14-29
MP-3	NON-INSULATED METAL PANEL	PS-101 PUBLIC STORAGE ORANGE
MR-1	METAL GAWPY	PS-101 PUBLIC STORAGE ORANGE
MR-2	STANDING SEAM ROOF	GALVALUME
P-01	PAINT	PRG "WINTER WOOD" PRG14-16
P-02	PAINT	PRG "MOTH GRAY" PRG14-29
P-03	PAINT/PRE-FINISHED METAL	PS-101 PUBLIC STORAGE ORANGE
P-06	PAINT	PRG "ROLLER COASTER" PRG102B-5
S-1	TYP INSULATED VISION GLAZING	CLEAR LOW-E
S-1	STOREFRONT WINDOW SYSTEM	ANODIZED ALUMINUM
CMU-1	SPLIT FACE CMU	TO MATCH "ROLLER COASTER" PRG102B-5

**GENERAL ELEVATION NOTES:**


1. ANY SIGNAGE DEPICTED ON ELEVATIONS IS TO BE PERMITTED SEPARATELY, BY OWNER.
2. ALL VERTICAL DIMENSIONS SHOWN ARE FROM FINISH FLOOR.
3. REF CIVIL AND STRUCTURAL DRAWINGS FOR GRADE CHANGES AND RETAINING WALL DIMENSIONS AND LOCATIONS.
4. CONNECT ALL ROOF DRAINS AND DOWNSPOUTS TO SUBGRADE DRAINAGE SYSTEM. REF CIVIL DRAWINGS.
5. COORDINATE WITH SIGNAGE PLANS REQUIRED STRUCTURAL BACKING IN METAL PANEL SYSTEM AND REQUIRED ELECTRICAL ROUGH-IN LOCATIONS.
6. PROVIDE BACKING AT LOCATIONS WHERE EXTERIOR LIGHTS ARE SHOWN ON METAL PANEL SYSTEM. COORDINATE WITH LIGHT MANUFACTURERS SPECIFICATIONS AND REQUIREMENTS.
7. EXPOSED STEEL CONCRETE WALLS IN LANDSCAPED AREAS ARE TO HAVE MULCH OR GROUND COVER AGAINST EXPOSED CONCRETE TO HIDE FOOTING.
8. ALL MATERIALS AND INSTALLATIONS TO BE INSTALLED PER MANUFACTURERS WRITTEN RECOMMENDATIONS. SUBMIT PRODUCT AND PAINT SAMPLES TO AOR.

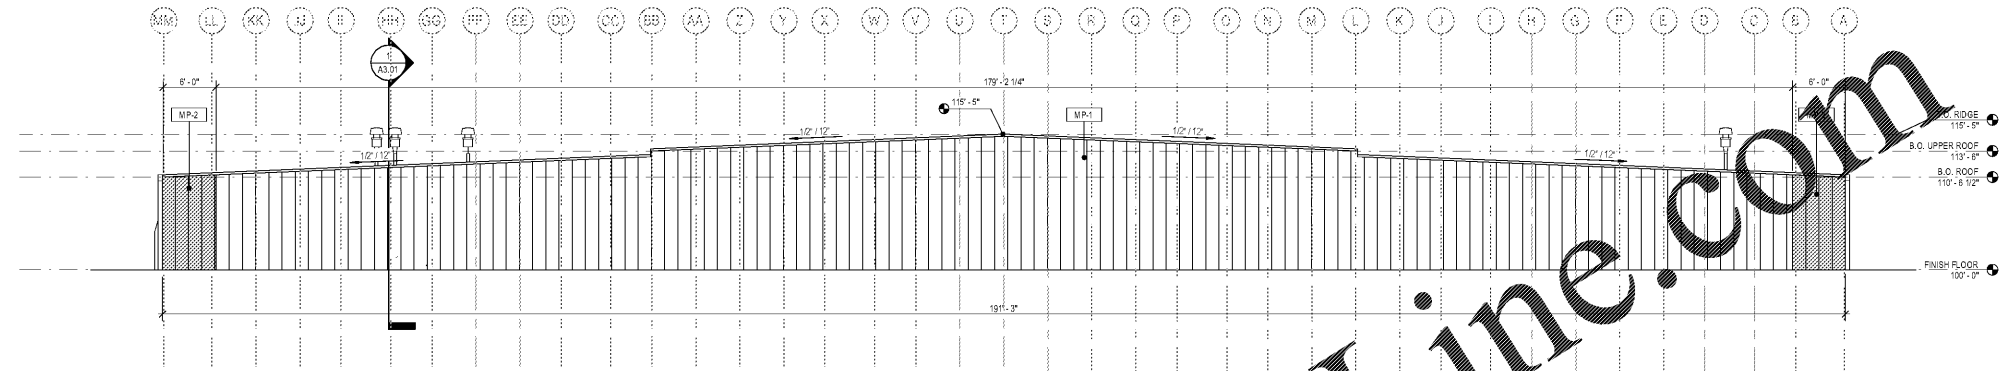


**4 ELEVATION - EAST**  
SCALE: 1/8" = 1'-0"

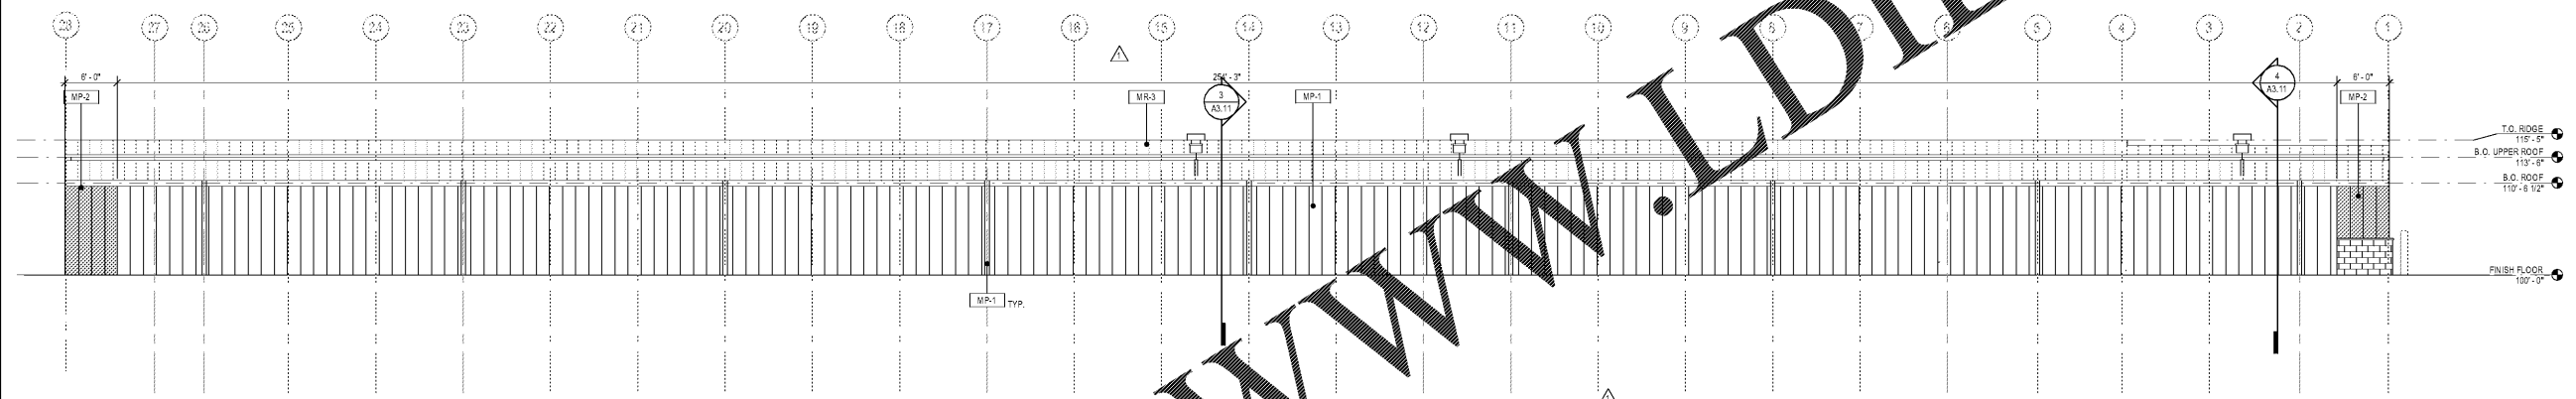

**3 ELEVATION - NORTH**  
SCALE: 1/8" = 1'-0"

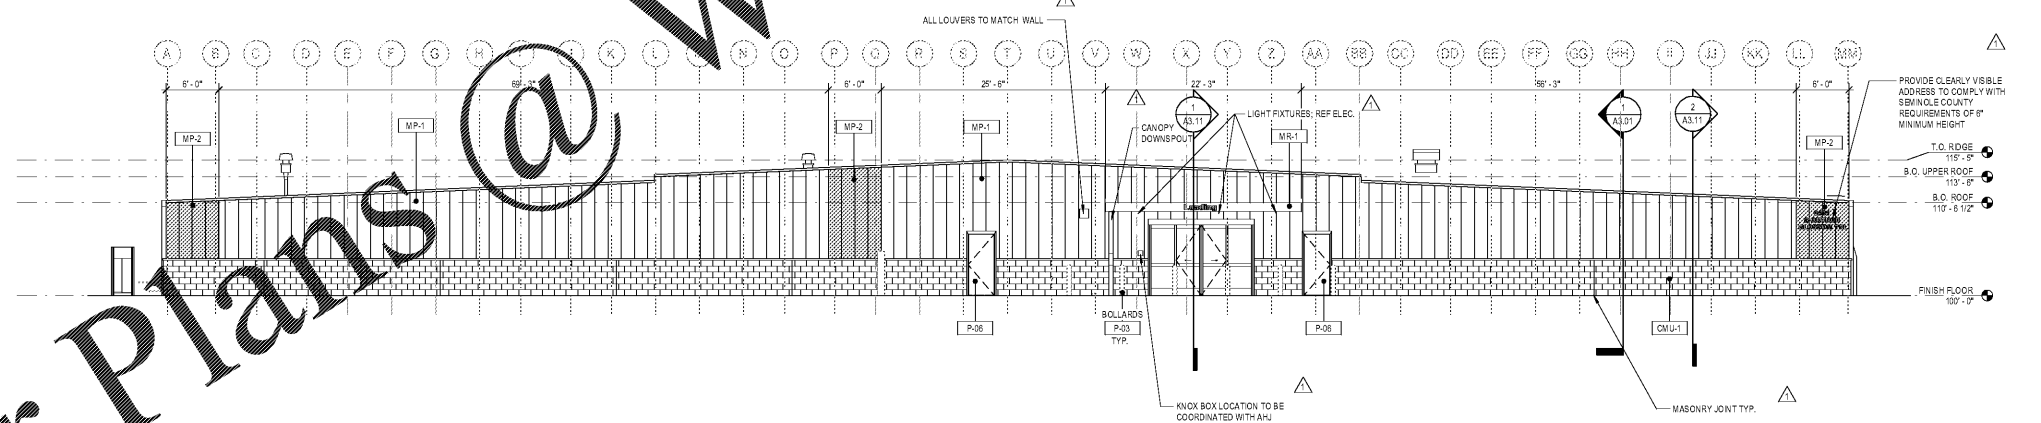

**2 ELEVATION - WEST**  
SCALE: 1/8" = 1'-0"

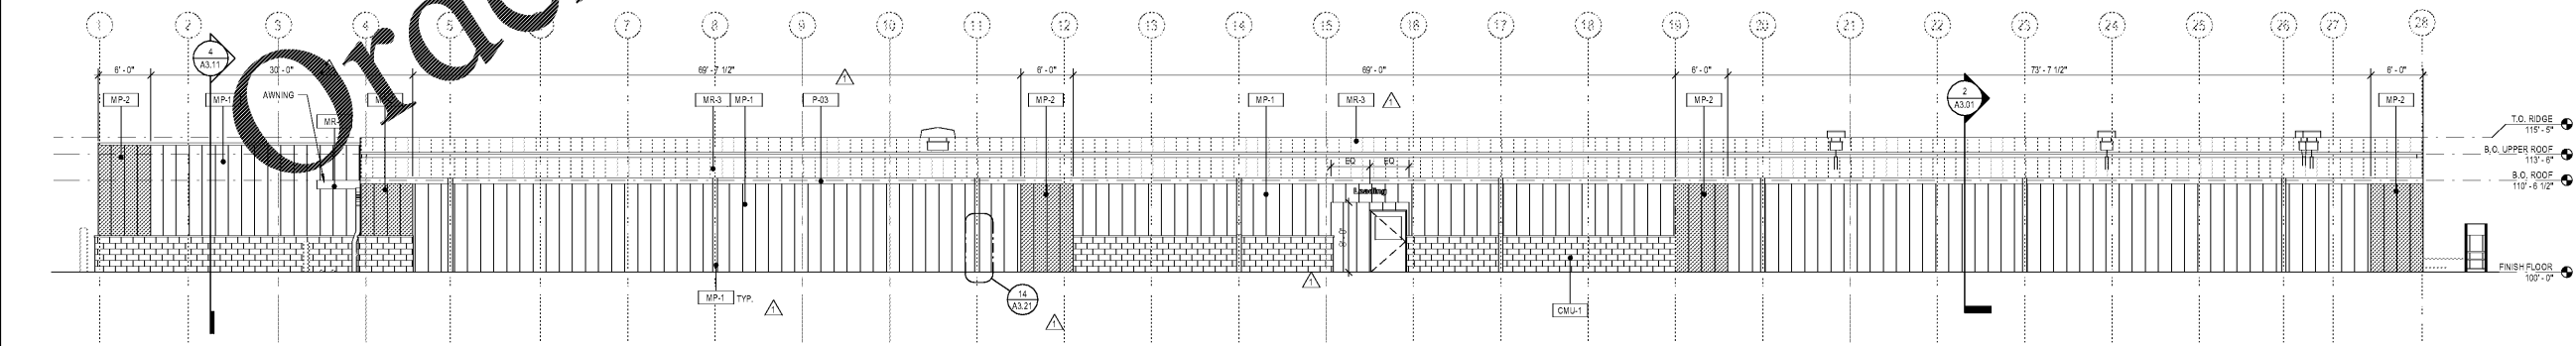

**1 ELEVATION - SOUTH**  
SCALE: 1/8" = 1'-0"

Order Plans @ WWW.LDILine.com

PUBLIC STORAGE  
SEMINOLE COUNTY, FL  
PS#28091  
2431 S. Orange Blossom Trail  
Apopka, FL

#	Date	Issue/Description
0	03/02/2020	PERMIT SUBMITTAL
1	04/24/2020	2ND PERMIT SUBMITTAL

Project No: PS000991  
Drawn By: KN  
Checked By: KKS

EXTERIOR ELEVATIONS

**A2.01**