


**A** SIDEWALL ELEVATION . . . BUILDING "1"  
 S1 SCALE: 1/4" = 1'-0"

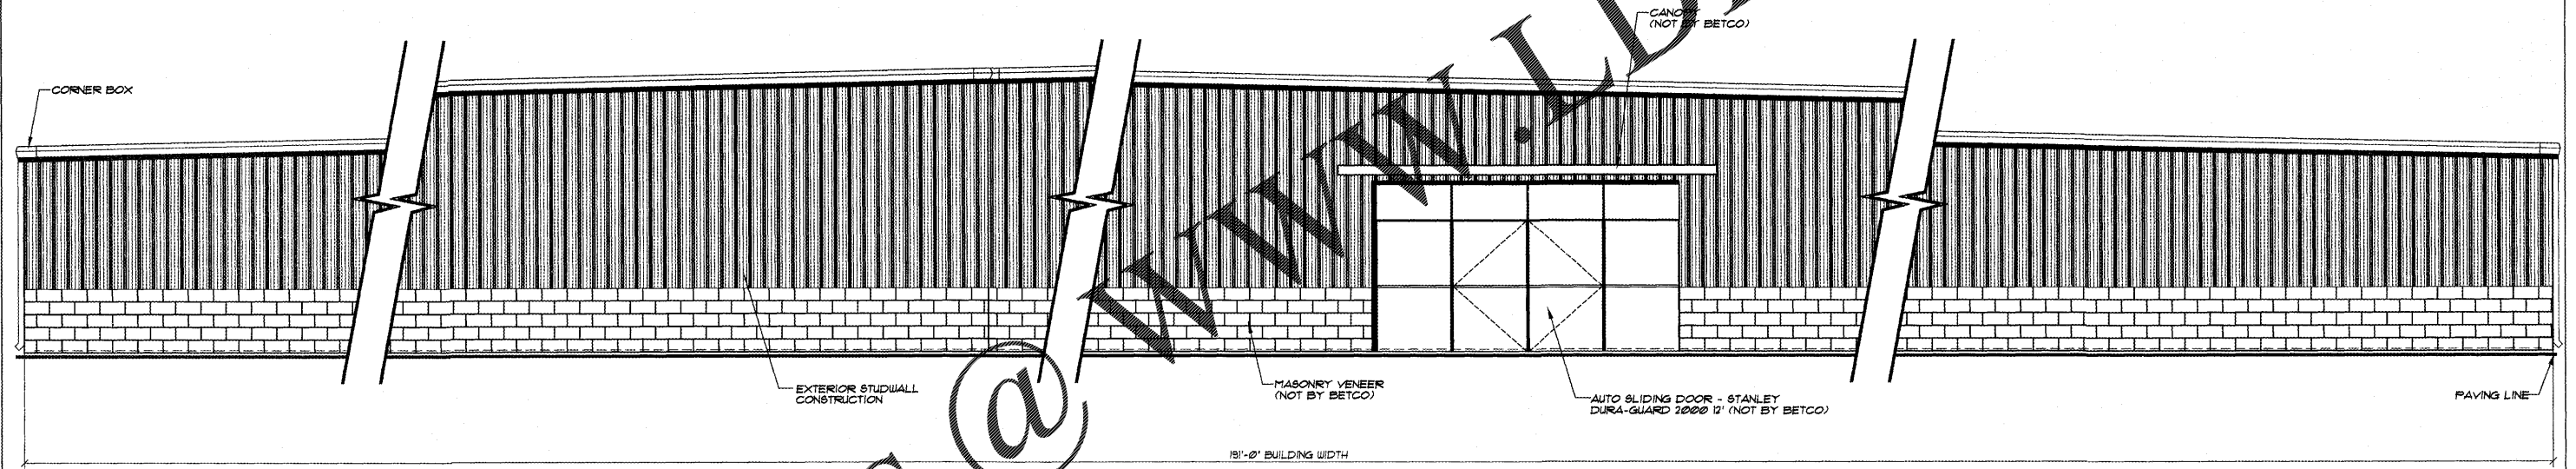


**B** ENDWALL ELEVATION . . . BUILDING "1"  
 S1 SCALE: 1/4" = 1'-0"

Order Plans @

NOTE:  
 DOWNSPOUTS LOCATIONS SHOWN FOR  
 ELEVATION PURPOSE ONLY. REFER  
 TO FLOOR PLAN SHEETS FOR LOCATIONS

NOTE: . . . SEE OWNER FOR  
 BUILDING ORIENTATION ON SITE

THIS ITEM HAS BEEN DIGITALLY SIGNED AND SEALED BY REED SELF ON THE DATE  
 ADJACENT TO THE SEAL. PRINTED COPIES ARE NOT CONSIDERED SIGNED AND  
 SEALED AND THE SIGNATURE MUST BE VERIFIED ON ANY ELECTRONIC COPIES

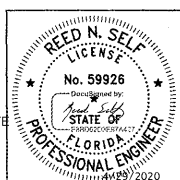

DATE:	2/12/20
DRAWN BY:	J. MORRISON
SCALE:	AS NOTED
APPROVED BY:	
REVISIONS	DATE BY
▲ REVISED ELEVATIONS	4/23/20 JCM
▲ REVISED ELEVATIONS	3/3/20 JCM

**BETCO**  
 P.O. BOX 1650  
 STATESVILLE, NC 28687  
 (800)654-7813

PROJECT NAME:	PUBLIC STORAGE - PS#28091	PROJECT NO.:	FL20016
PROJECT ADDRESS:	APOPKA, FLORIDA	OWNER:	JANUS INTERNATIONAL
SHEET TITLE:	ELEVATIONS & NOTES BUILDING "1"	DRAWING NUMBER:	S1 OF 9