



DATE	APR. 27, 2020
DRAWN BY	DBC
REVISIONS	
JOB NO.	19-249-1
DATE	
SHEET NUMBER	A4.0


100% CONSTRUCTION DOCUMENTS

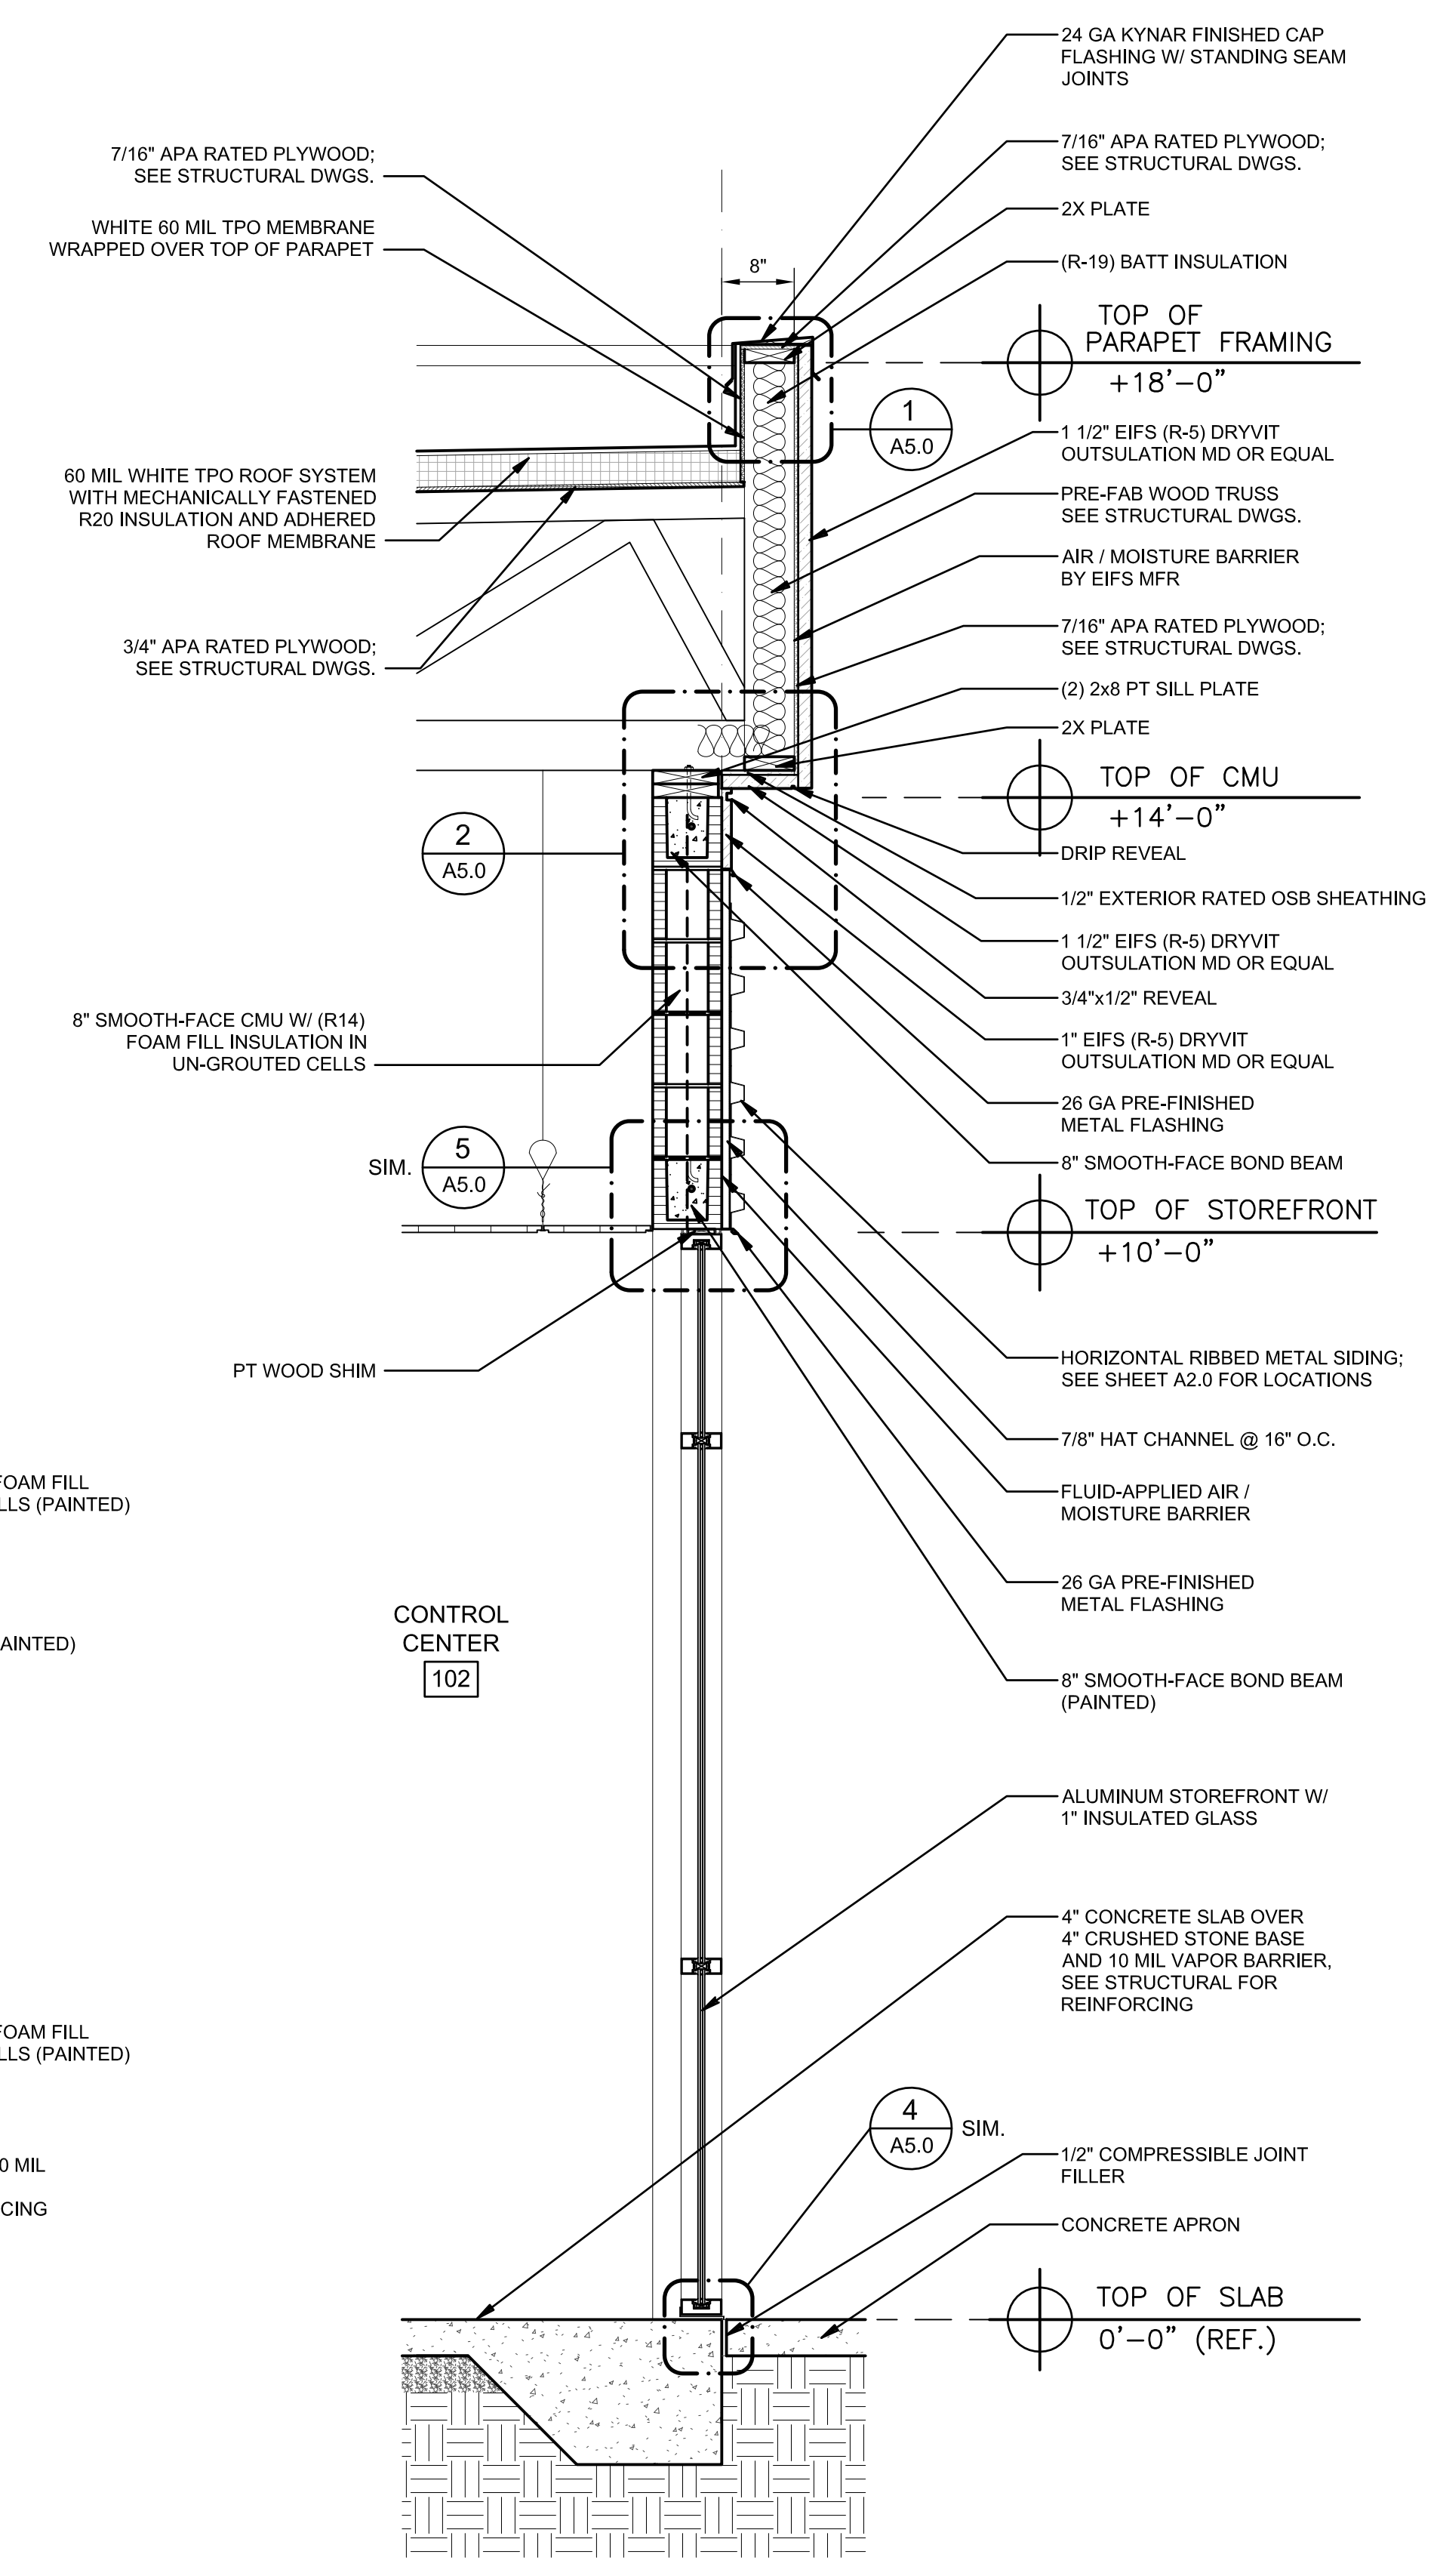

**3 WALL SECTION**  
A4.0 SCALE 3/4" = 1'-0"

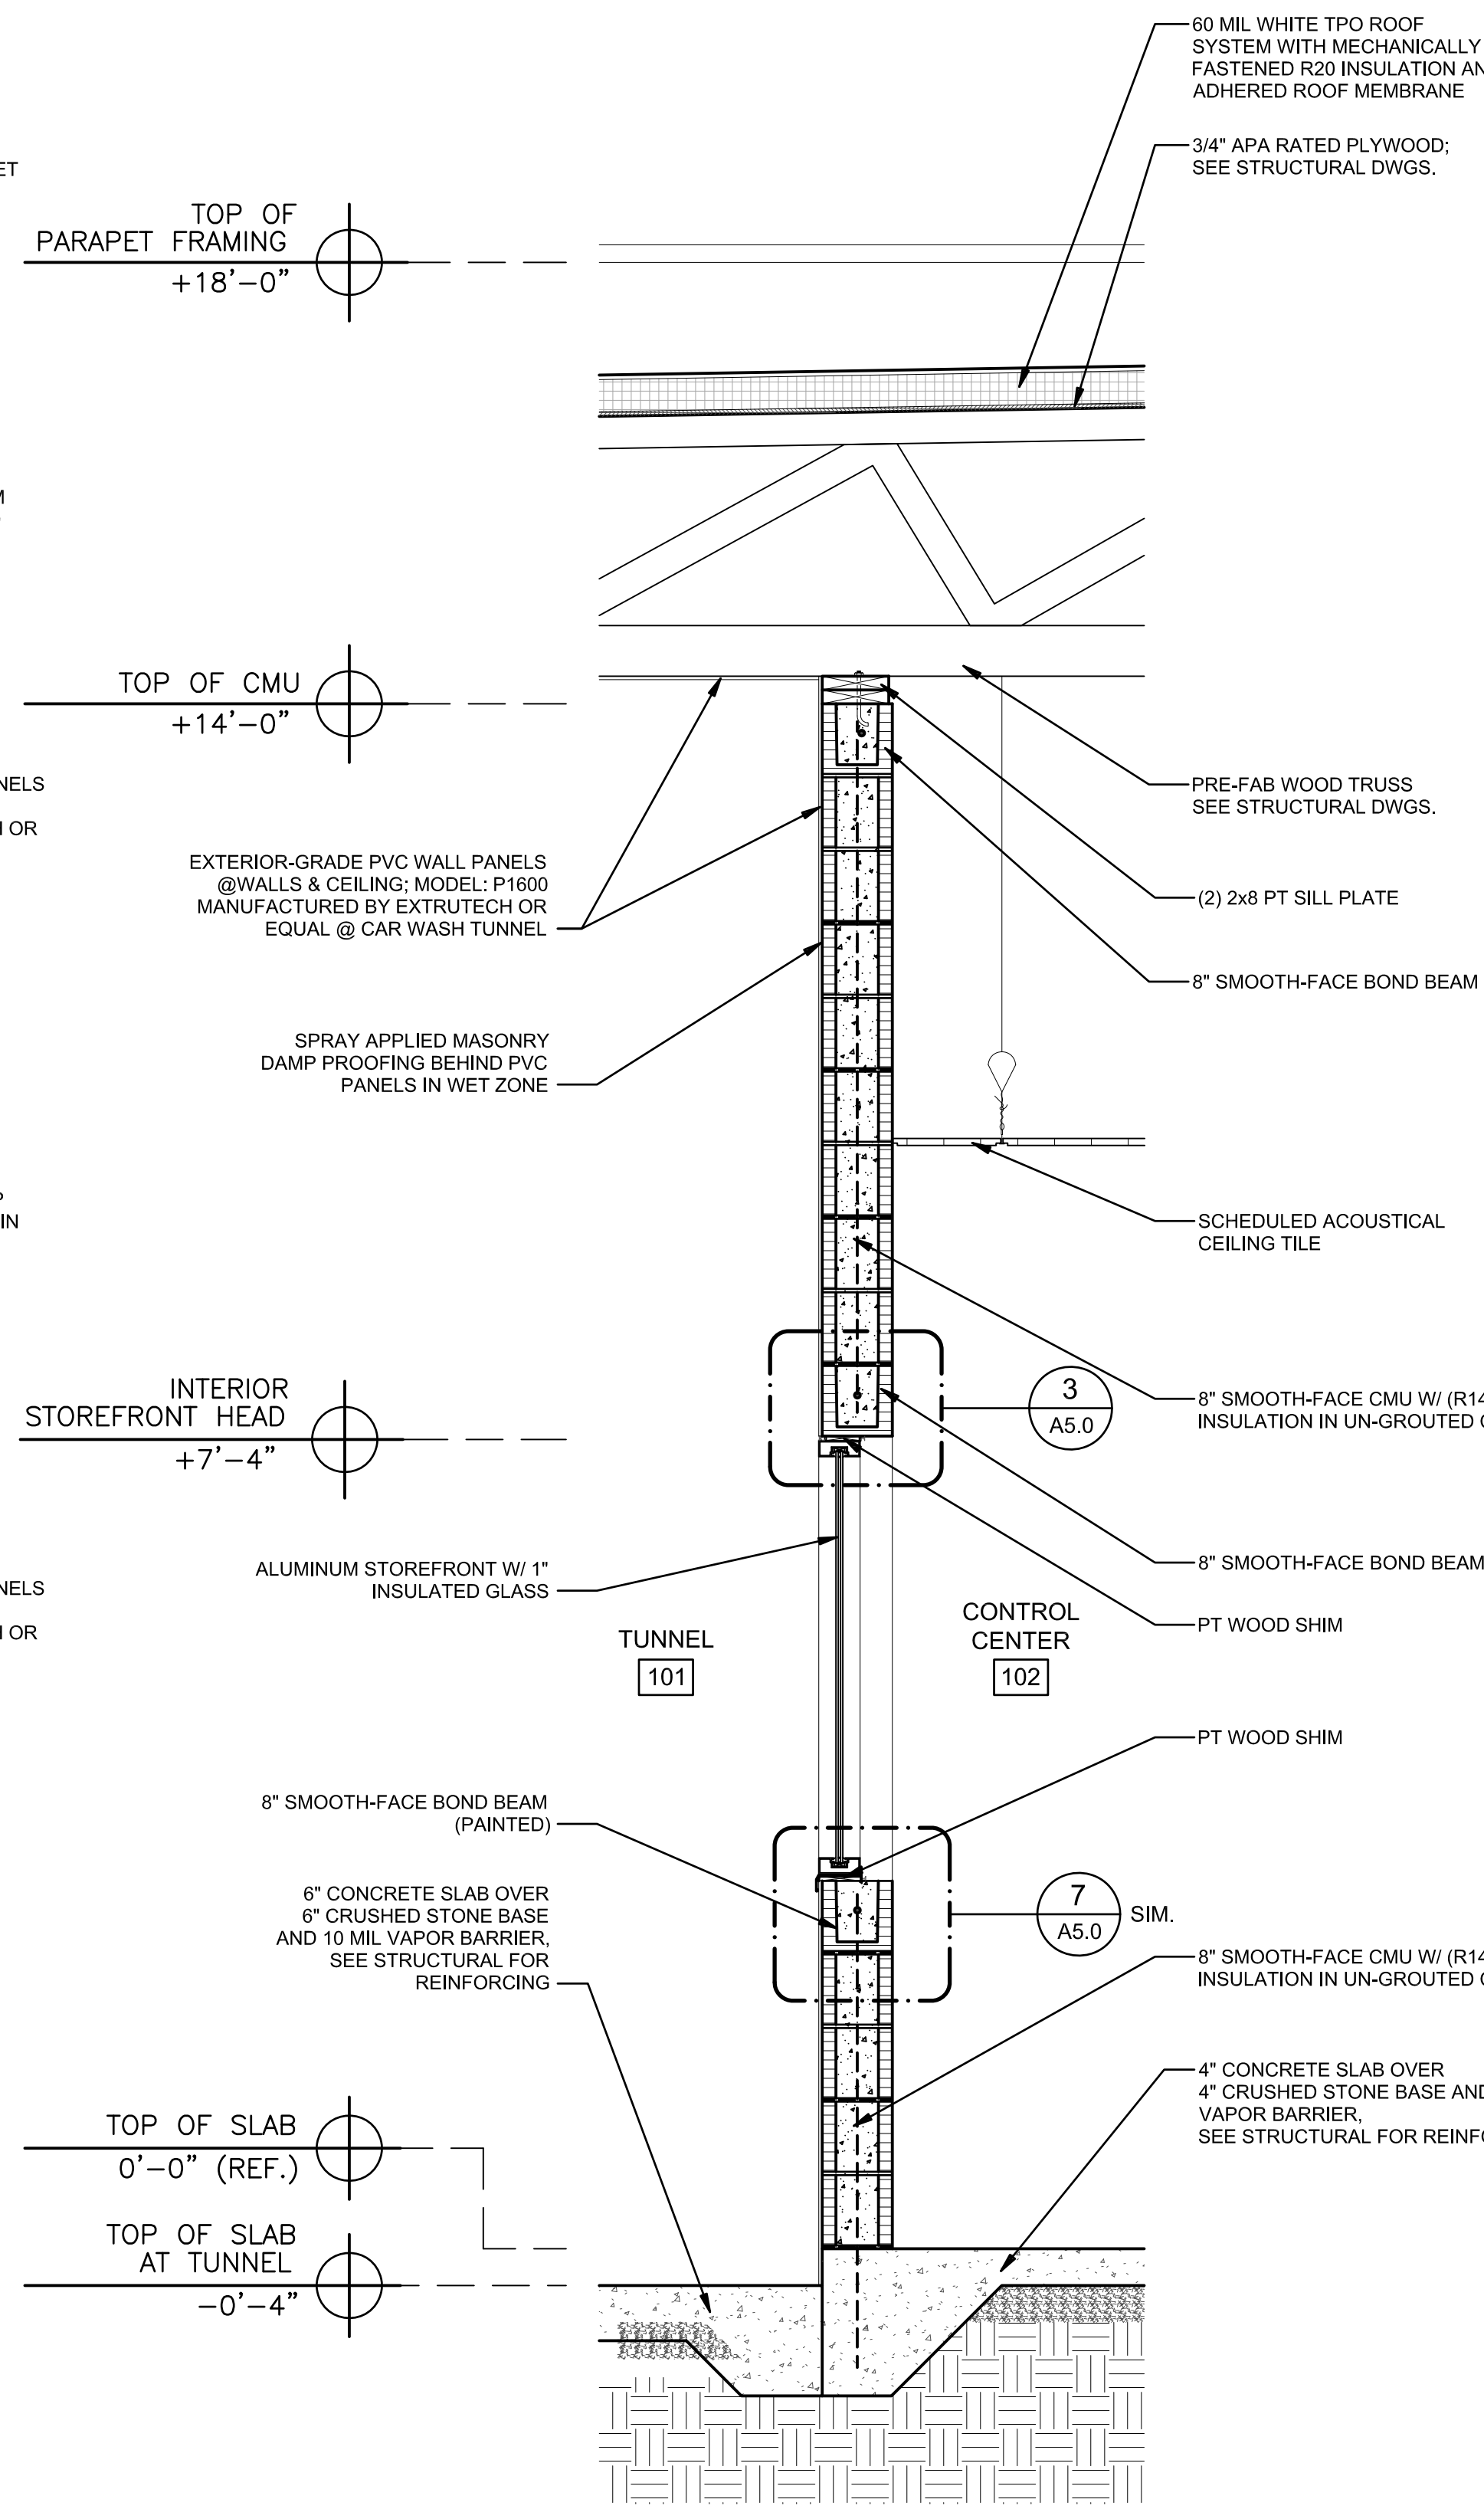

**2 WALL SECTION**  
A4.0 SCALE 3/4" = 1'-0"

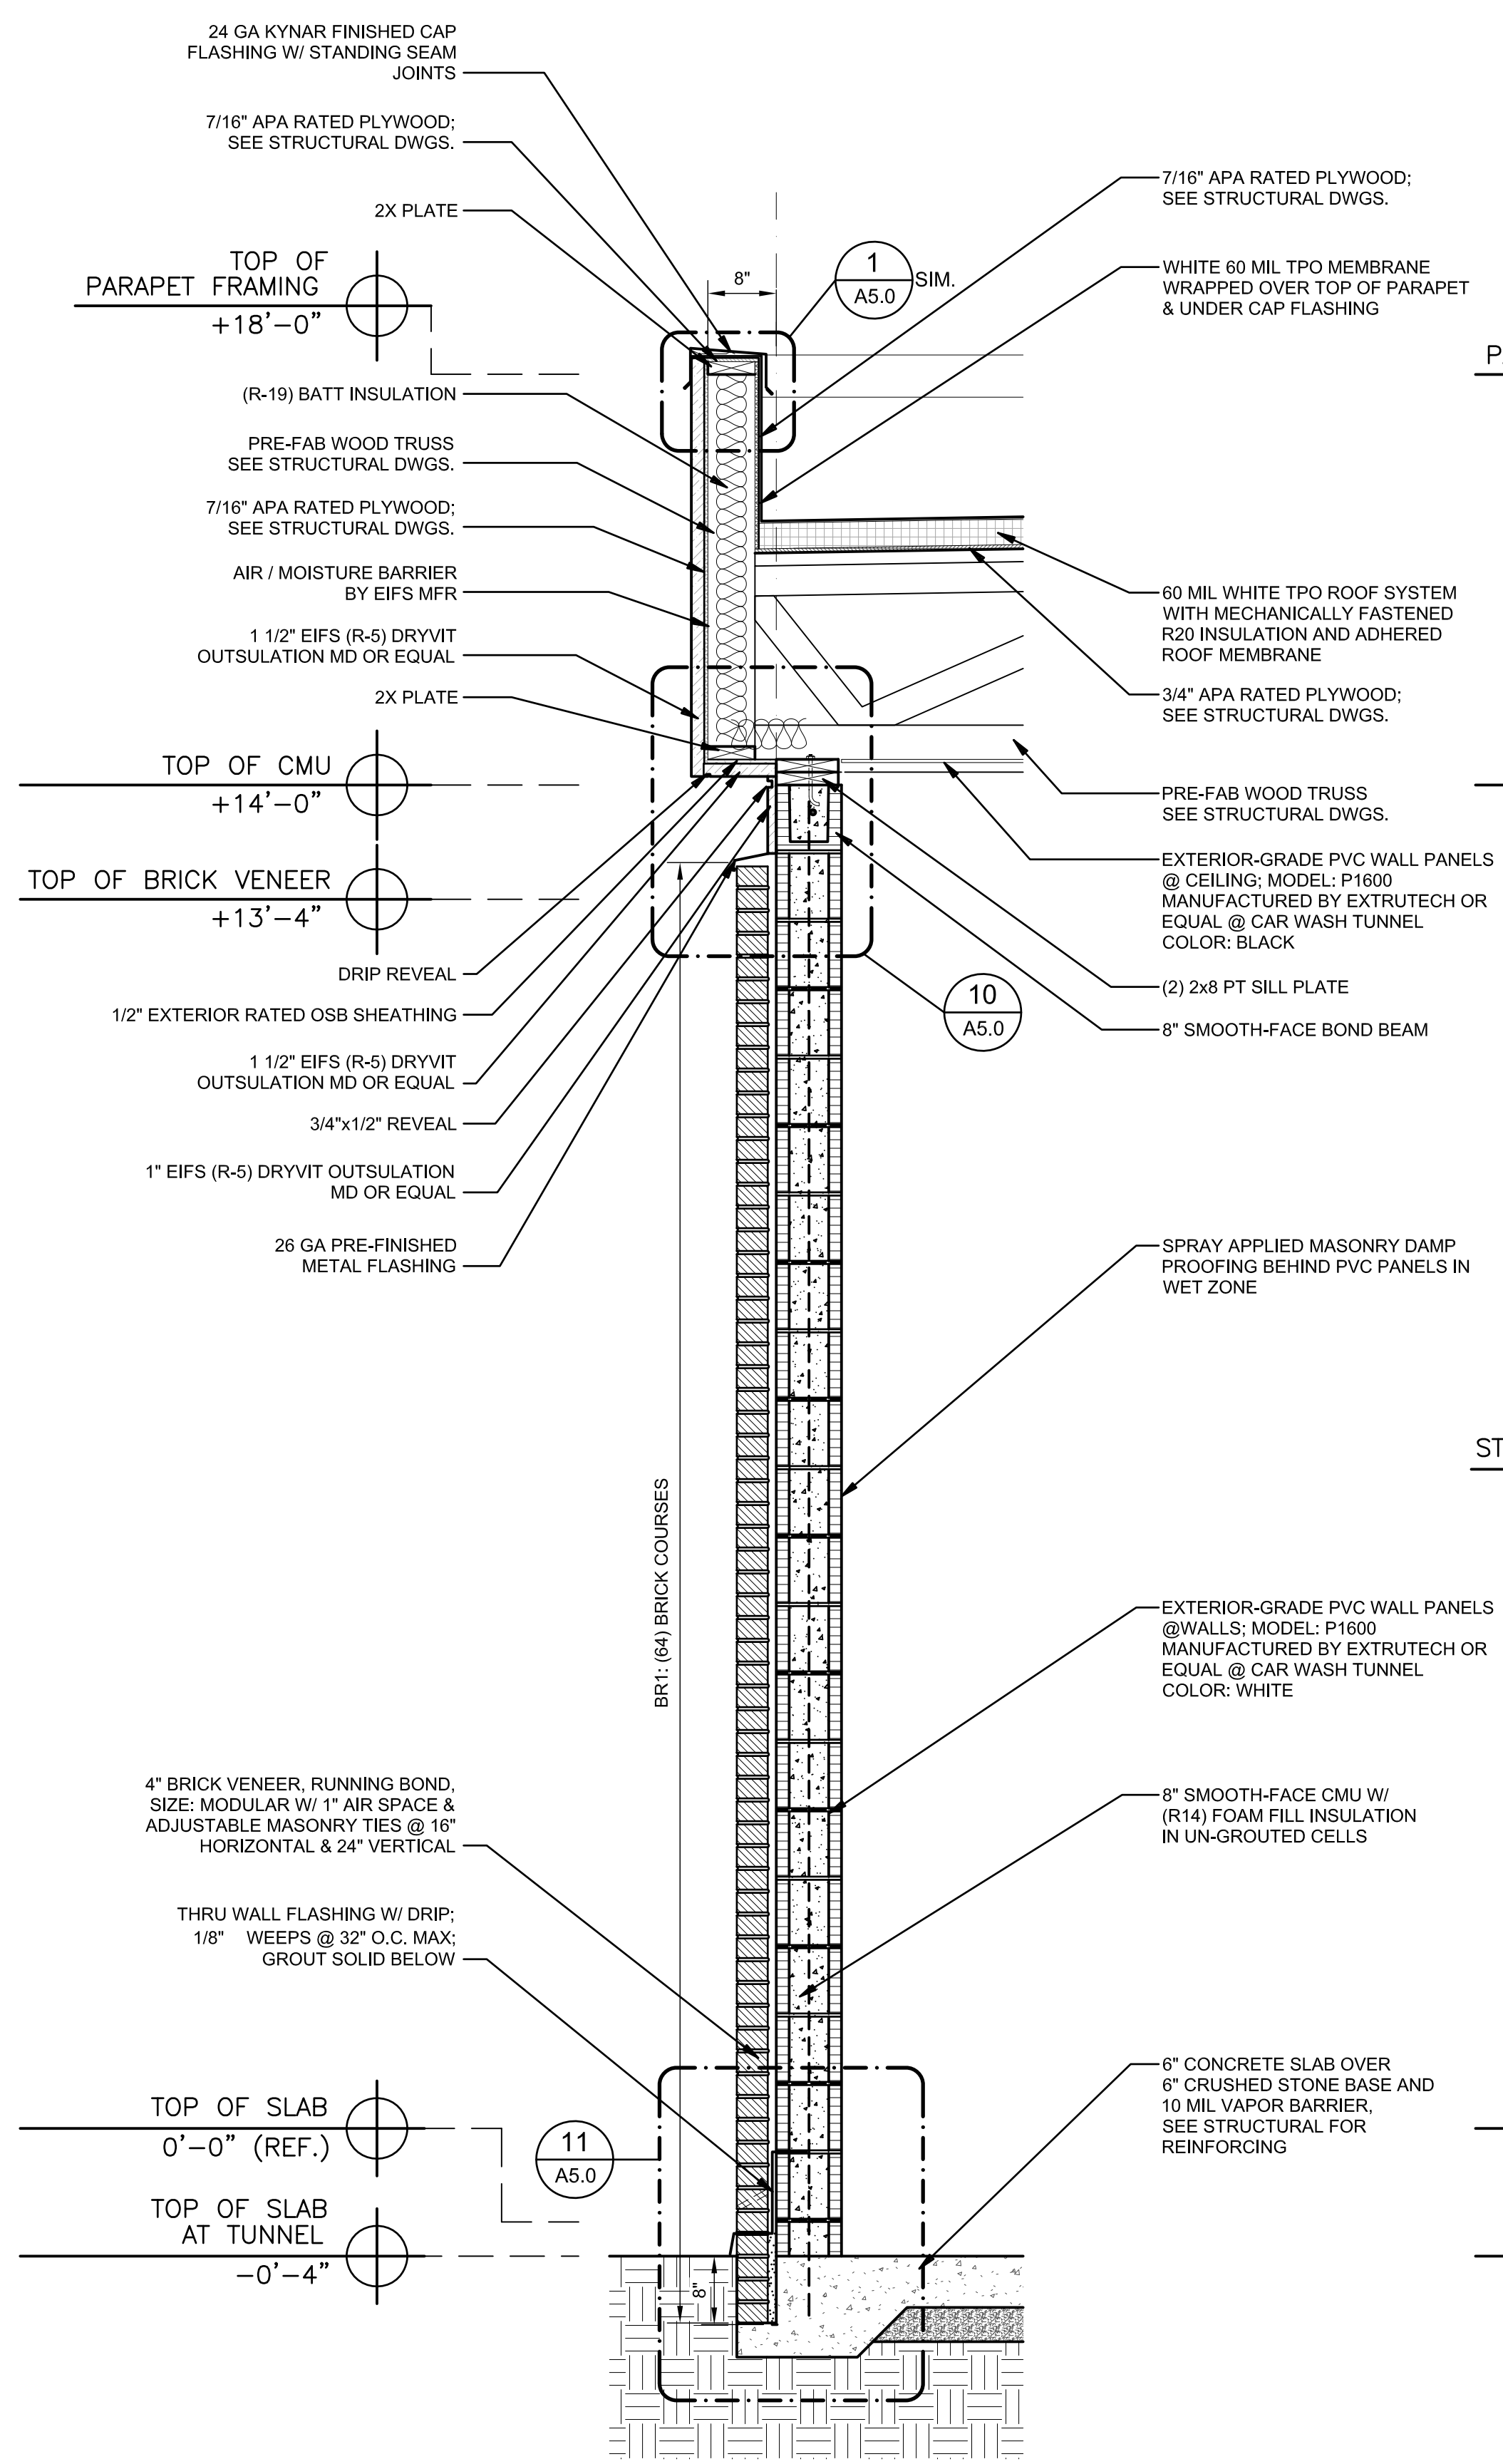

**1 WALL SECTION**  
A4.0 SCALE 3/4" = 1'-0"

CONN ARCHITECTS, INC. IS AN EQUAL OPPORTUNITY AFFIRMATIVE ACTION EMPLOYER. WE DO NOT DISCRIMINATE ON THE BASIS OF RACE, GENDER, RELIGION, NATIONAL ORIGIN, ANCESTRY, COLOR, SEX, OR AGE. ANY PART OF THESE DOCUMENTS MAY BE REPRODUCED, STORED IN A RETRIEVAL SYSTEM, OR TRANSMITTED IN ANY FORM OR BY ANY MEANS, ELECTRONIC, MECHANICAL, PHOTOCOPIING, RECORDING, OR OTHERWISE, WITHOUT THE PRIOR WRITTEN PERMISSION OF CONN ARCHITECTS, INC.