



1 WALL SECTION
A4.1 SCALE 3/4" = 1'-0"

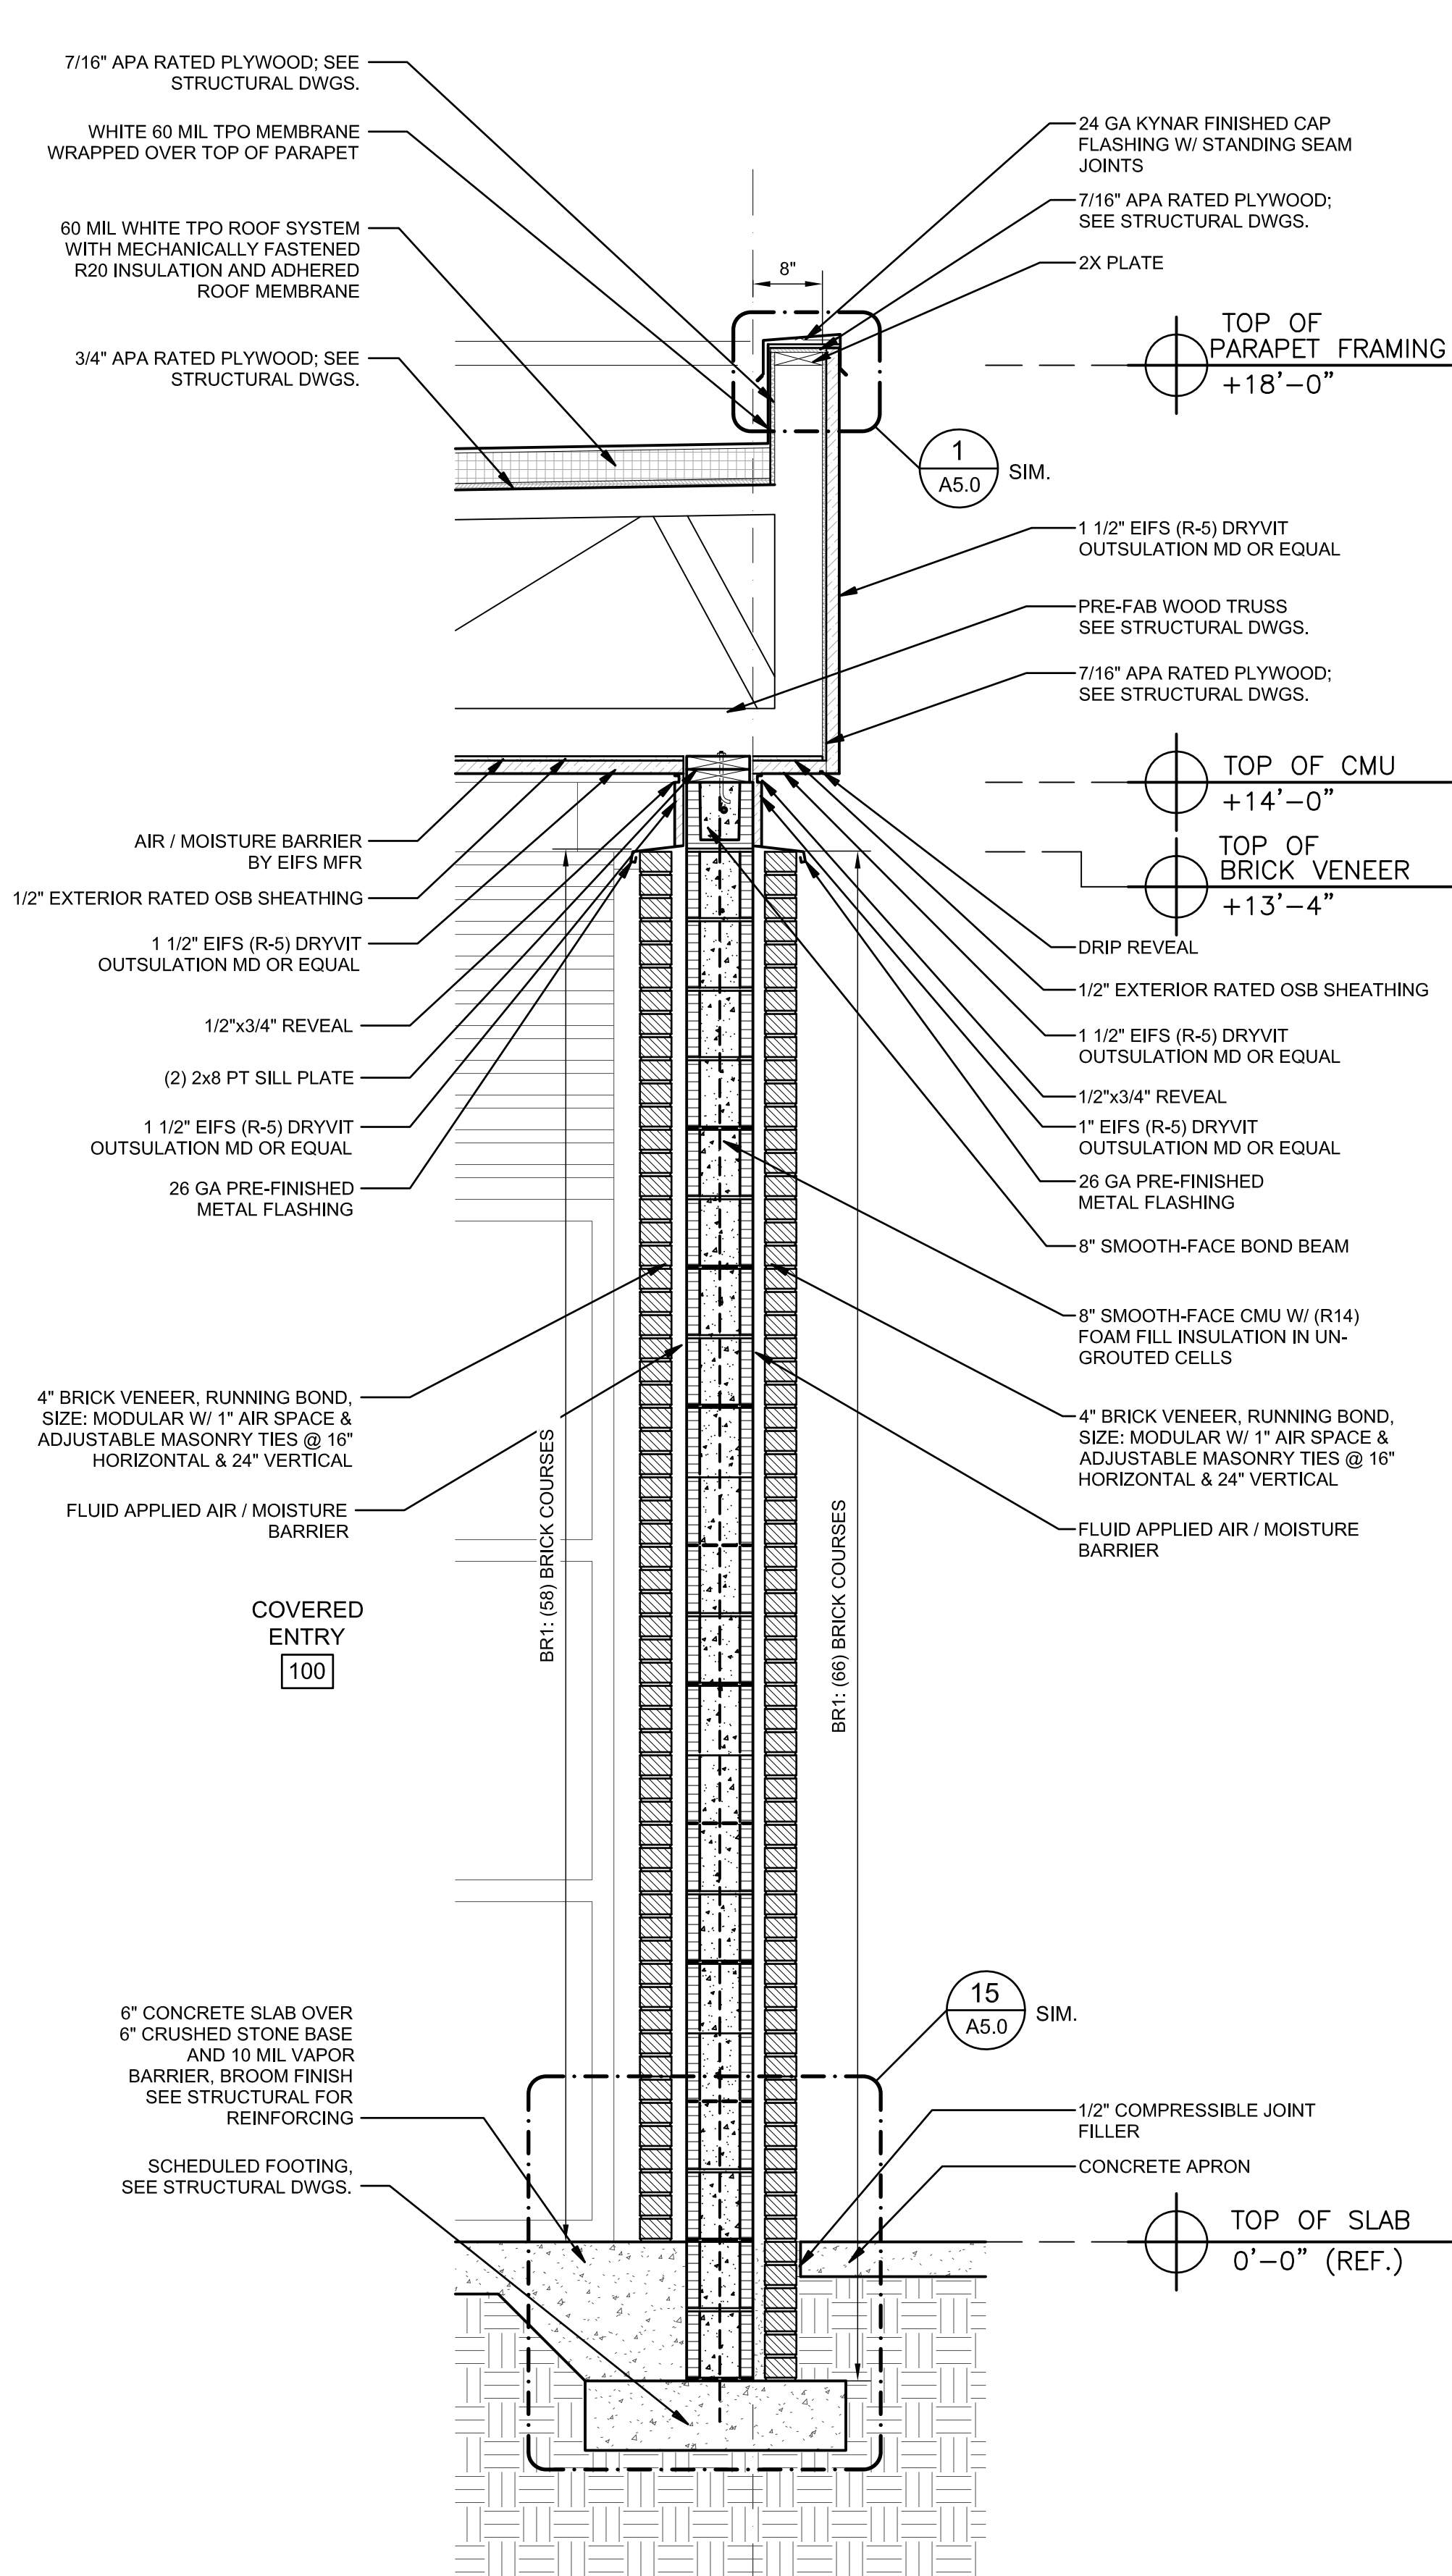

2 WALL SECTION
A4.1 SCALE 3/4" = 1'-0"

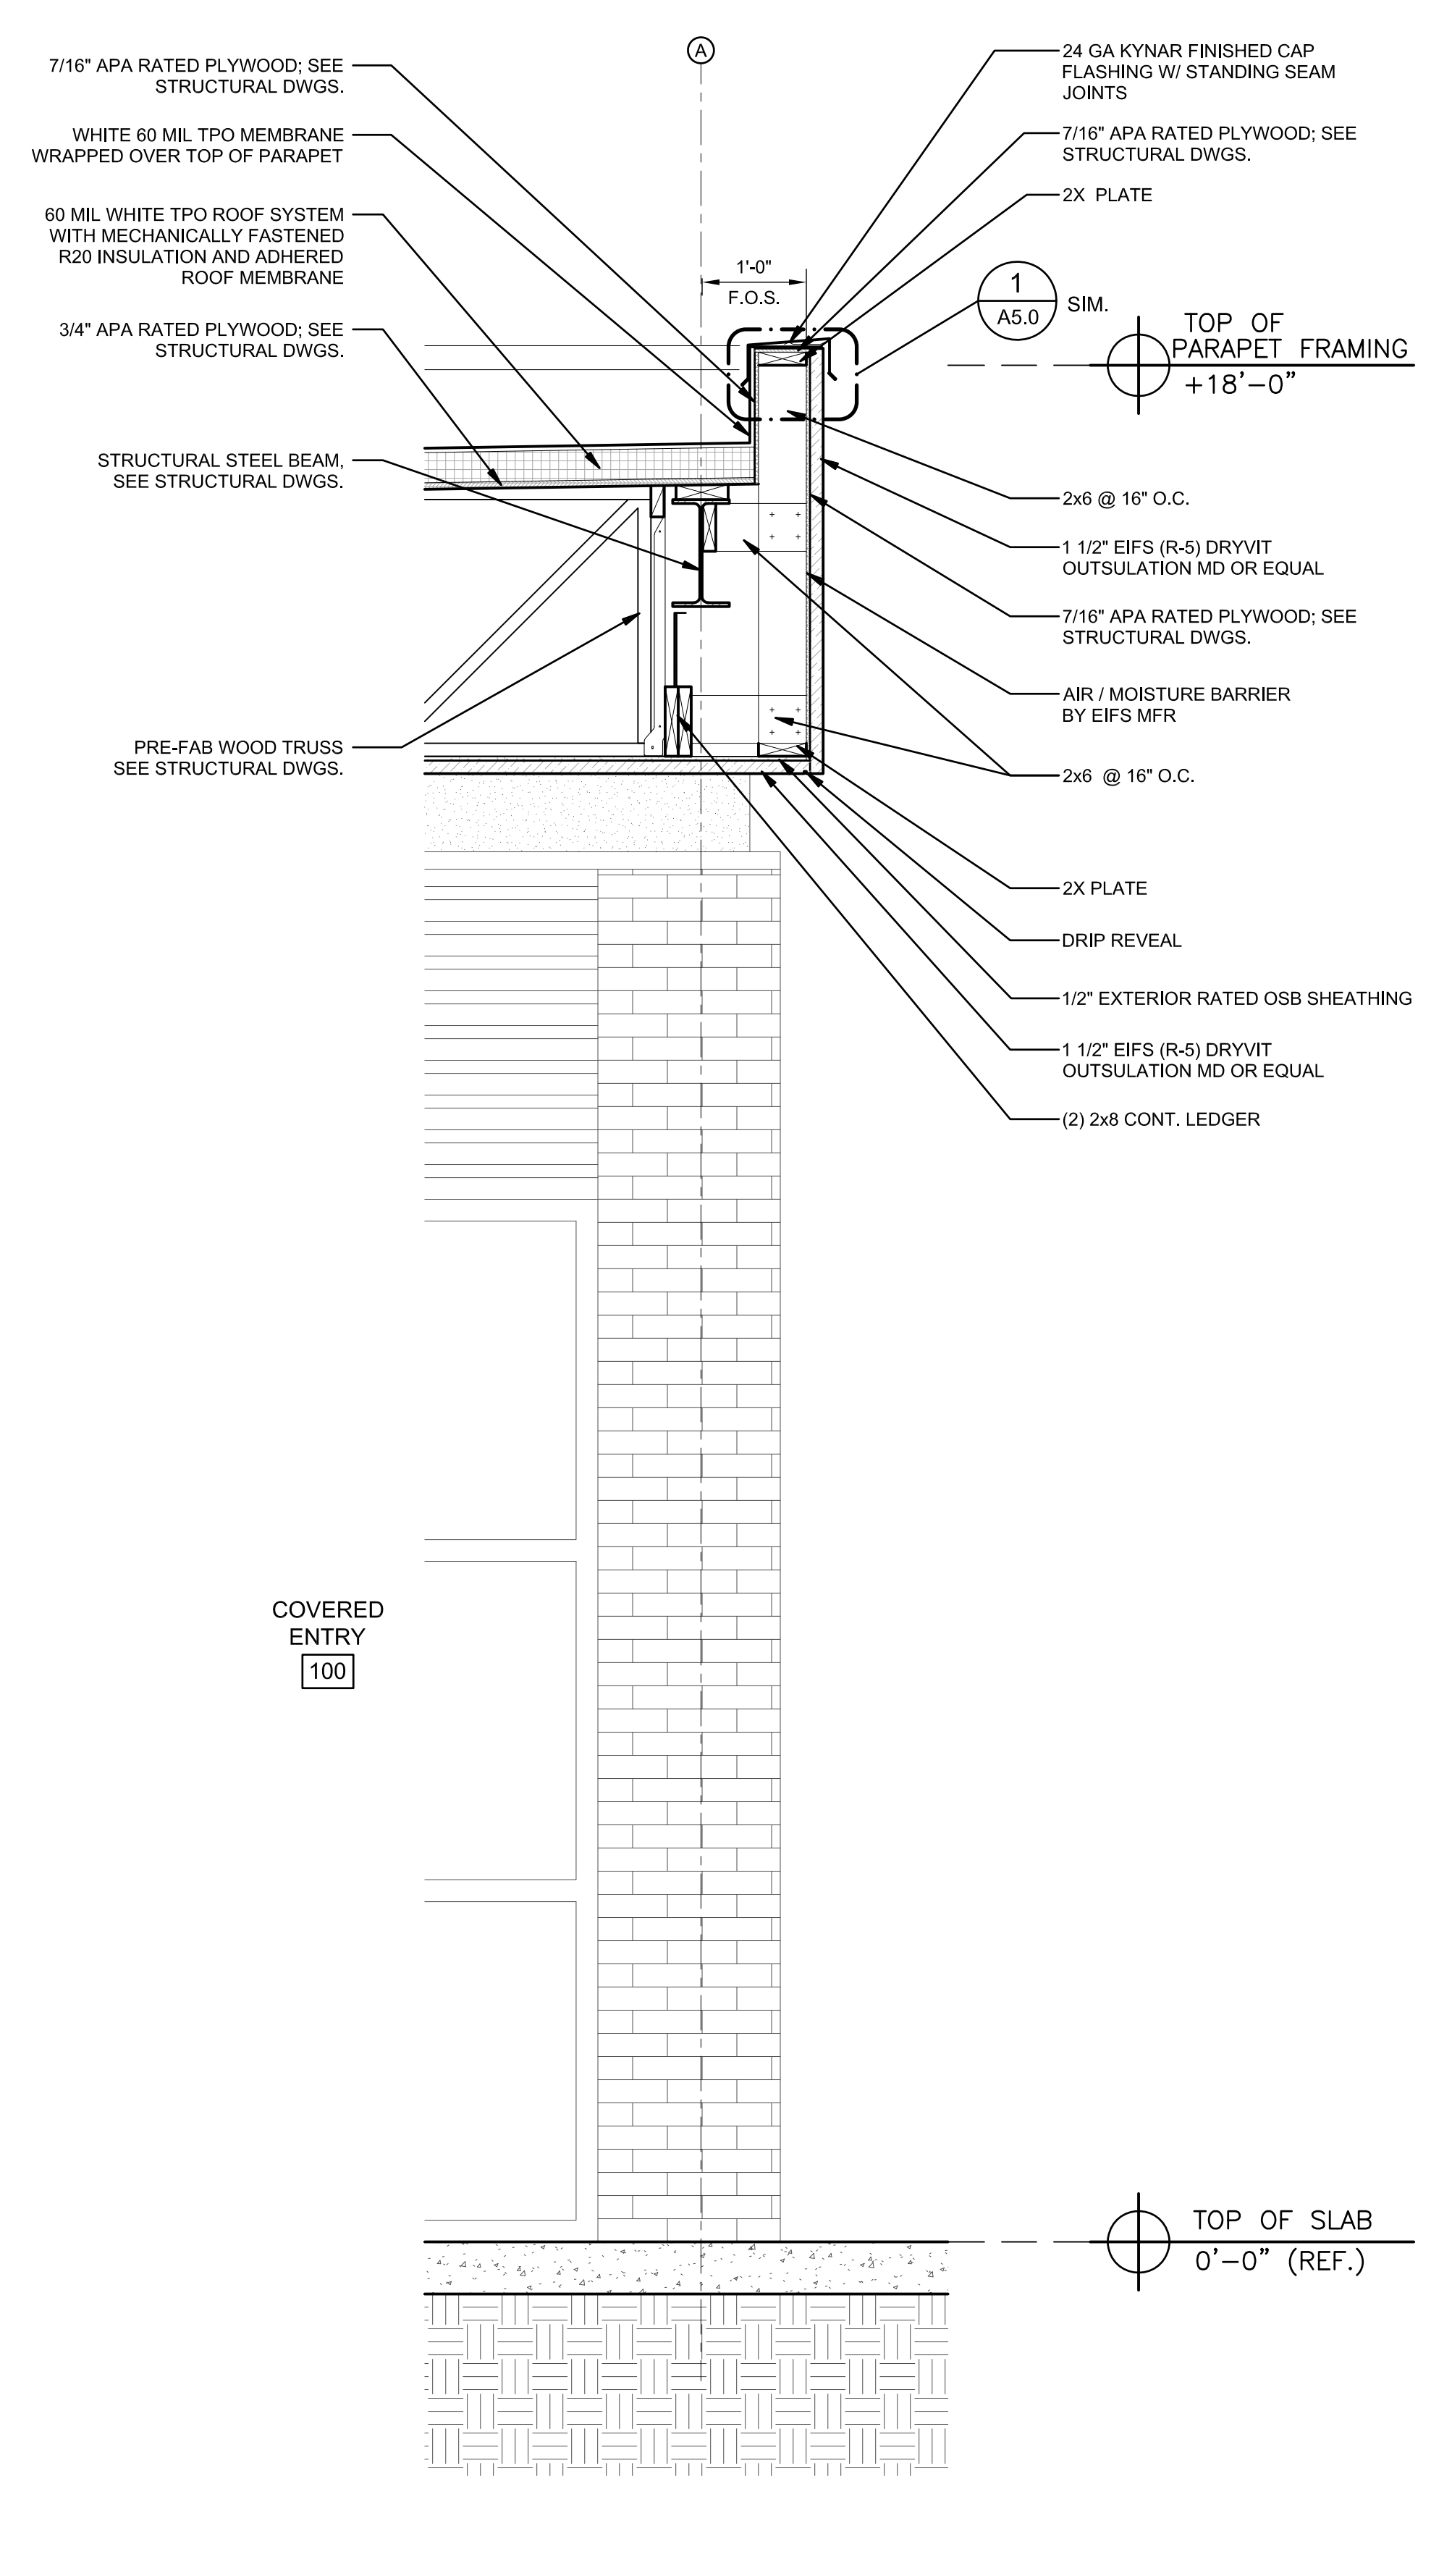

3 WALL SECTION
A4.1 SCALE 3/4" = 1'-0"

CALIBER CAPITAL CARWASH
LAKE WALES, FLORIDA

WALL SECTIONS

CONN + ARCHITECTS
1960-C Buford Boulevard Tallahassee, Florida 32308 | 850-878-9784
www.CONNarchitects.com | Lic. No. AA-C001662

DATE	APR. 27, 2020
DRAWN BY	DBC
REVISIONS	
JOB NO.	19-249-1
DATE	
SHEET NUMBER	A4.1

CONN ARCHITECTS, INC. IS AN EQUAL OPPORTUNITY AFFIRMATIVE ACTION EMPLOYER. WE DO NOT DISCRIMINATE ON THE BASIS OF RACE, GENDER, RELIGION, NATIONAL ORIGIN, ANCESTRY, COLOR, SEX, AGE, SEXUAL ORIENTATION, OR ANY OTHER PROTECTED CHARACTERISTICS. ANY PART OF THESE DOCUMENTS MAY BE REPRODUCED, STORED IN A RETRIEVAL SYSTEM, OR TRANSMITTED IN ANY FORM OR BY ANY MEANS, ELECTRONIC, MECHANICAL, PHOTOCOPIING, RECORDING, OR OTHERWISE, WITHOUT THE PRIOR WRITTEN PERMISSION OF CONN ARCHITECTS, INC.