



1 WALL SECTION
A4.2 SCALE 3/4" = 1'-0"

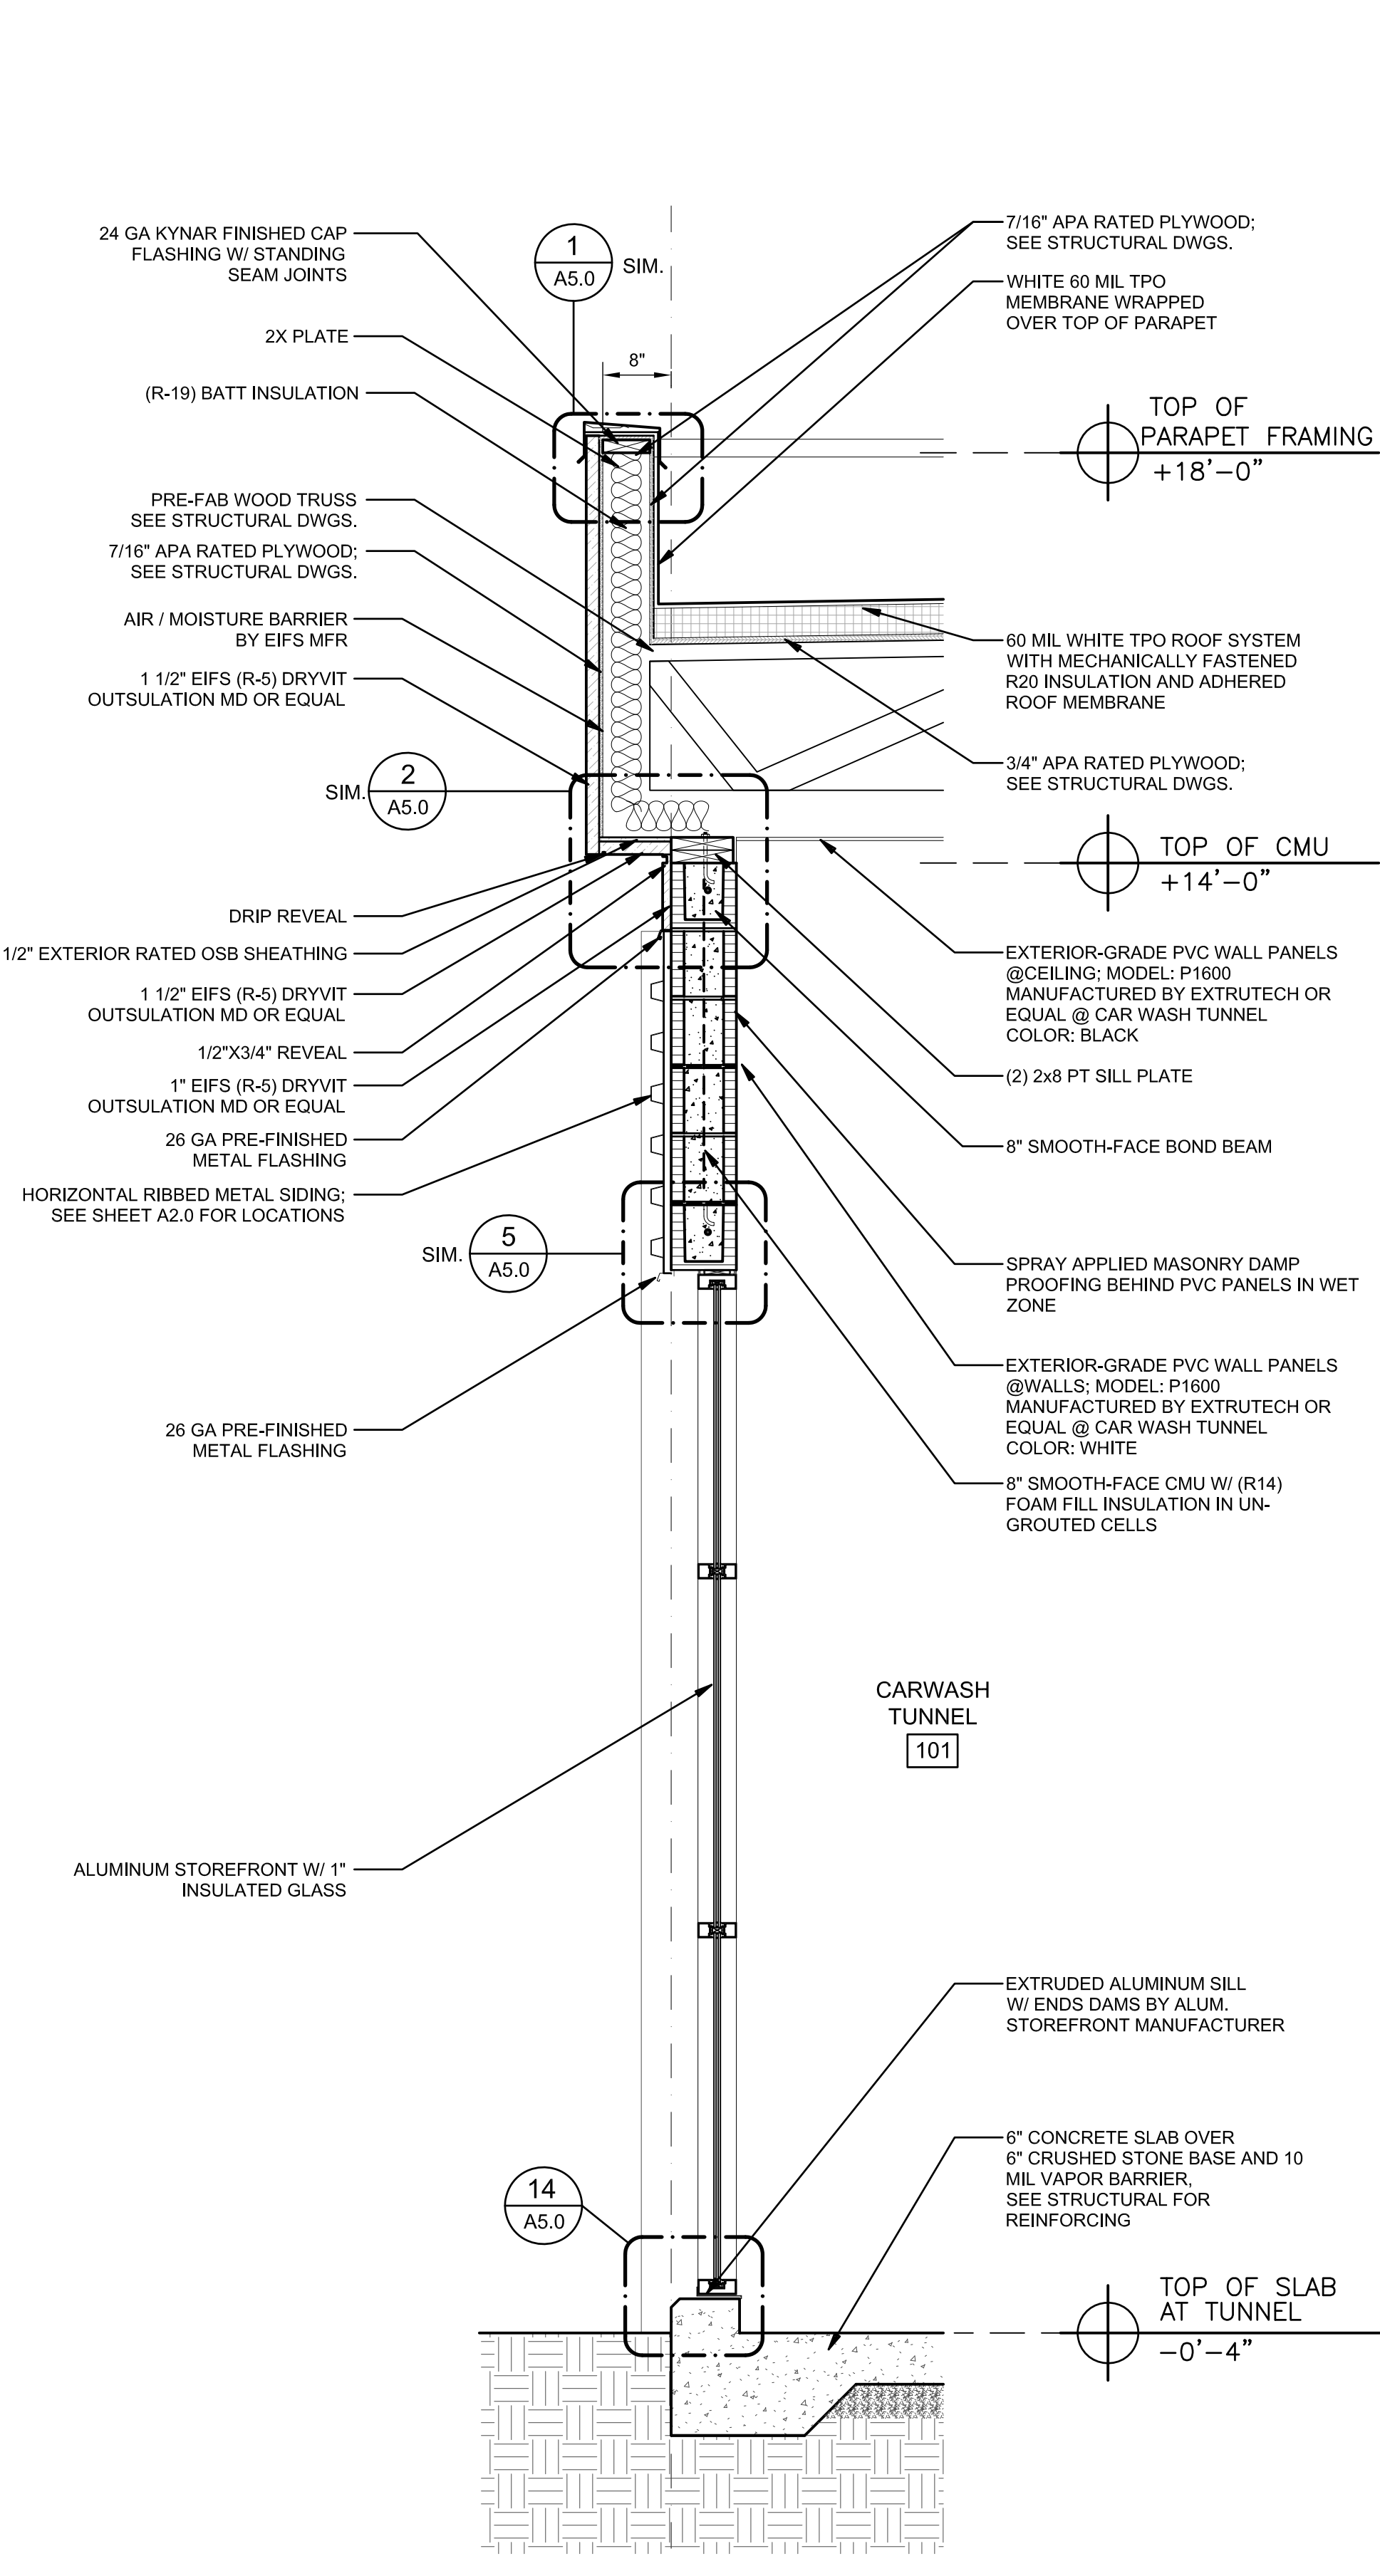

2 WALL SECTION
A4.2 SCALE 3/4" = 1'-0"

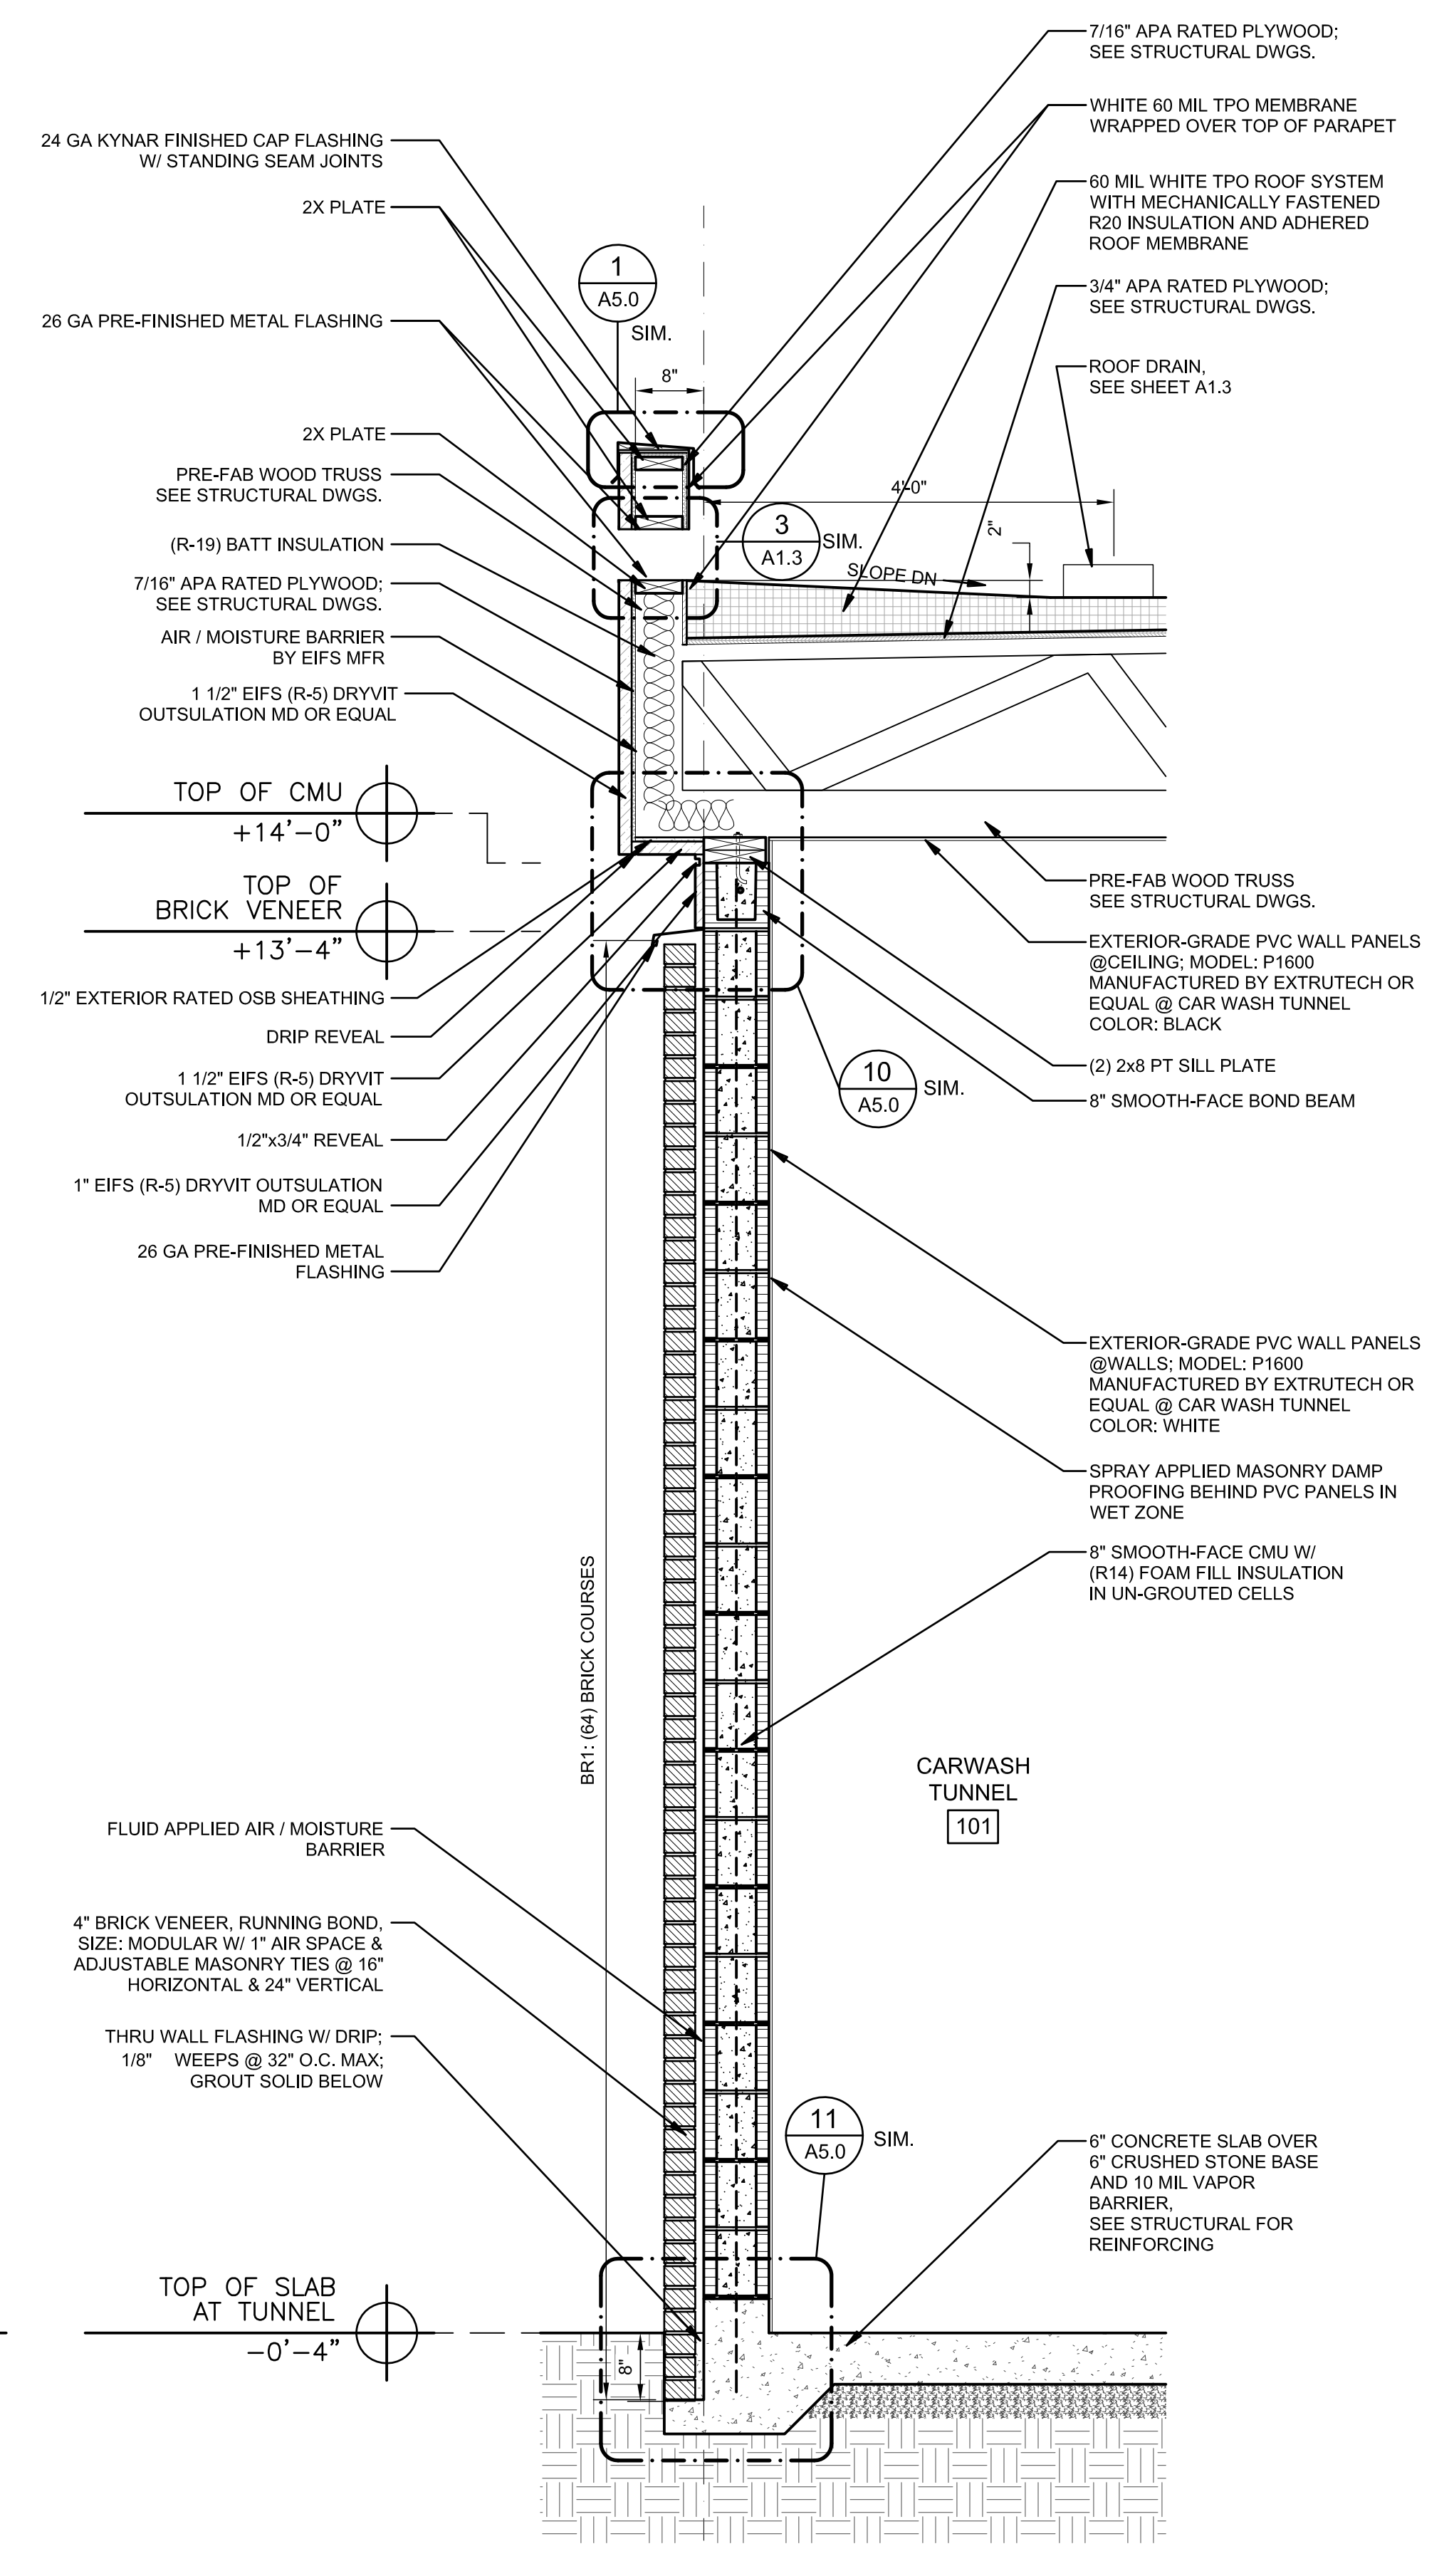

3 WALL SECTION
A4.2 SCALE 3/4" = 1'-0"

CALIBER CAPITAL CARWASH
LAKE WALES, FLORIDA

WALL SECTIONS

CONN + ARCHITECTS
1960-C Buford Boulevard Tallahassee, Florida 32308 | 850-878-9794
www.connarchitects.com | Lic. No. AA-C001662

| | |
|--------------|---------------|
| DATE | APR. 27, 2020 |
| DRAWN BY | DBC |
| REVISIONS | |
| JOB NO. | 19-249-1 |
| SHEET NUMBER | A4.2 |

CONSTRUCTION DOCUMENTS
 100% CONSTRUCTION DOCUMENTS
 CONN ARCHITECTS, INC. IS AN EQUAL OPPORTUNITY AFFIRMATIVE ACTION EMPLOYER.
 NO PART OF THESE DOCUMENTS MAY BE REPRODUCED, STORED IN A RETRIEVAL SYSTEM, OR TRANSMITTED IN ANY FORM OR BY ANY MEANS, ELECTRONIC, MECHANICAL, PHOTOCOPIING, RECORDING, OR OTHERWISE, WITHOUT THE PRIOR WRITTEN PERMISSION OF CONN ARCHITECTS, INC.