


DATE	APR. 27, 2020
DRAWN BY	LMA
REVISED	
JOB NO.	19-249-1
DATE	
SHEET NUMBER	S2.1

100% CONSTRUCTION DOCUMENTS

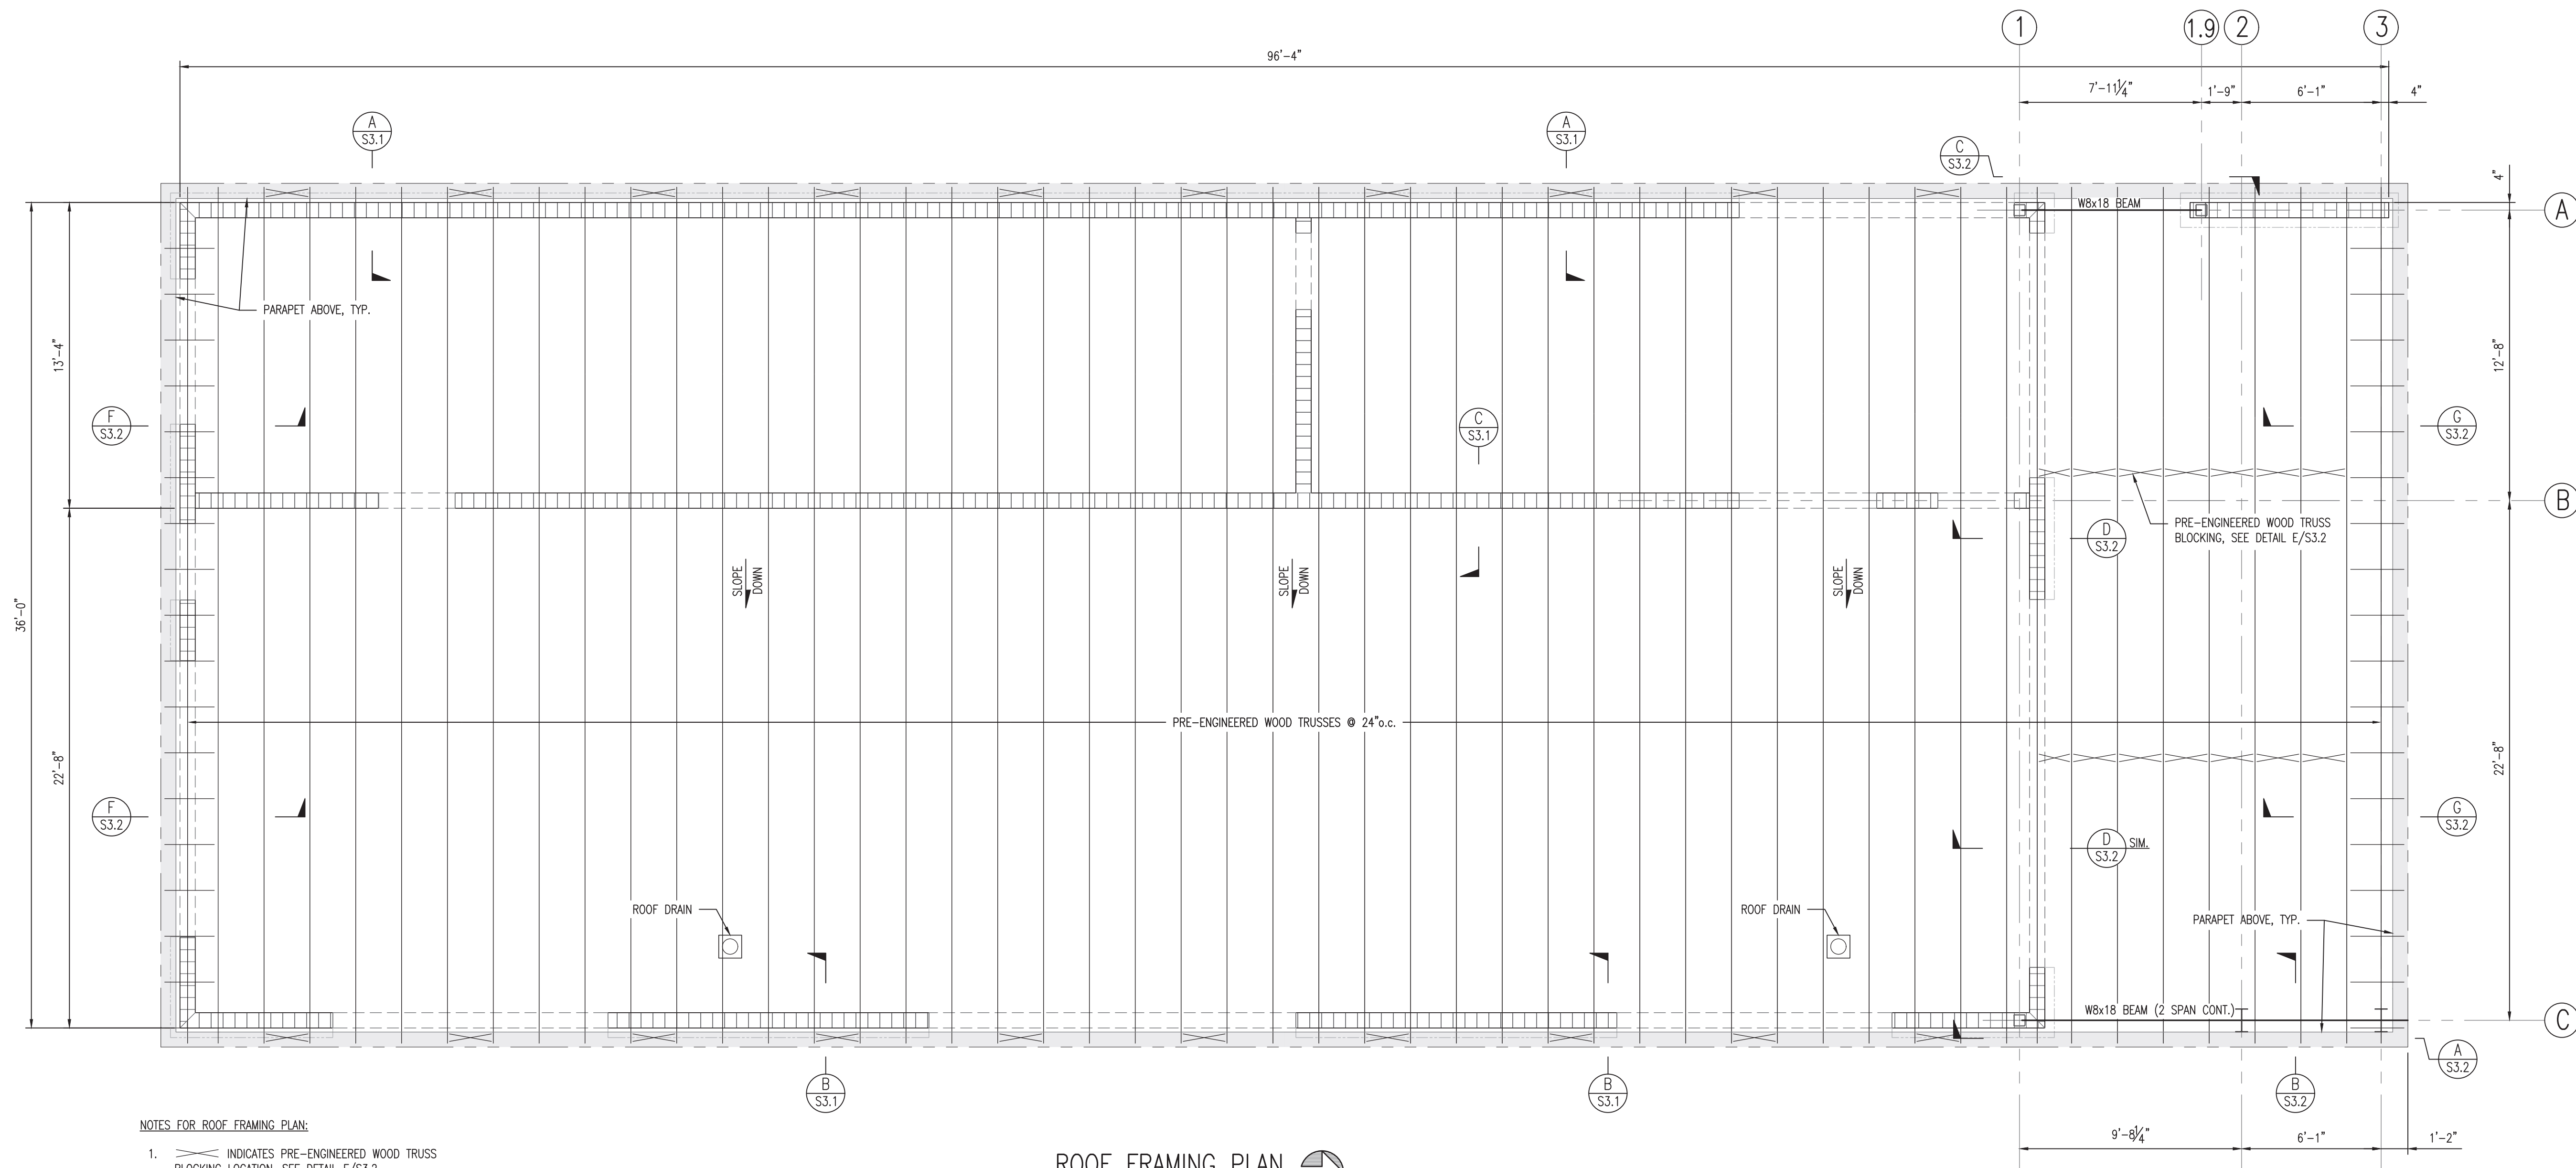

- NOTES FOR ROOF FRAMING PLAN:
1. INDICATES PRE-ENGINEERED WOOD TRUSS BLOCKING LOCATION. SEE DETAIL E/S3.2
  2. ALL WALLS SHOWN ARE REINFORCED, LOAD BEARING WALLS. SEE MASONRY DETAILS ON SHEET SA.1
  3. SEE ARCHITECTURAL DRAWINGS FOR BUILT UP ROOF SLOPE AND EMERGENCY SCUPPER LOCATIONS

ROOF FRAMING PLAN  
SCALE: 1/4" = 1'-0"

COPYRIGHT © 2020 BY CONN ARCHITECTS & ASSOCIATES. ALL RIGHTS RESERVED. ANY REPRODUCTION OF THIS DRAWING OR ANY PART OF THESE DOCUMENTS MAY BE REPRODUCED, STORED IN A RETRIEVAL SYSTEM, OR TRANSMITTED IN ANY FORM OR BY ANY MEANS, ELECTRONIC, MECHANICAL, PHOTOCOPIING, RECORDING, OR OTHERWISE, WITHOUT THE PRIOR WRITTEN PERMISSION OF CONN ARCHITECTS & ASSOCIATES, INC.

**KEVER | MCKEE**  
ENGINEERING  
3370 Capital Circle NE, Ste. F  
Tallahassee, Florida 32308  
Office: 850.727.5367  
Authorization No. 31293  
Patrick M. McKee, P.E. FPE#63122