

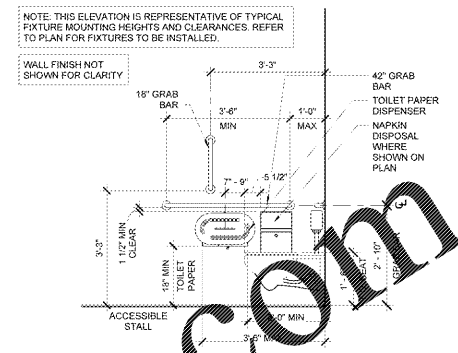


FIXTURE HEIGHTS AND CLEARANCES


COMPLY WITH THIS CHART, ANSI A117.1, AND ADA STANDARDS FOR ACCESSIBLE DESIGN - REGULATION REFERENCED IN PARENTHESIS

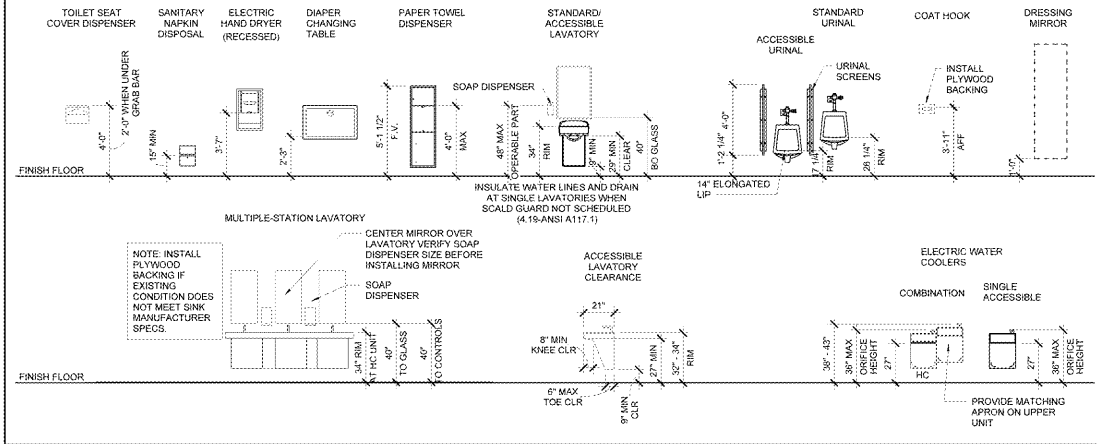


9 ENLARGED STALL ELEVATION
1/2" = 1'-0"

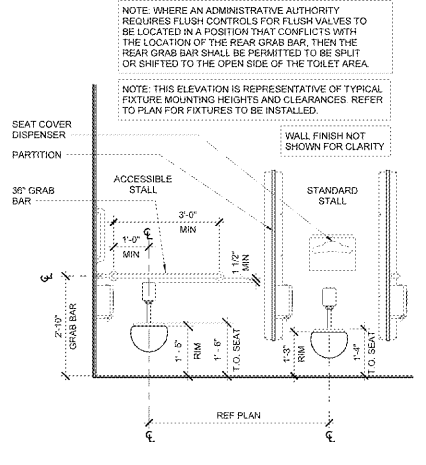


8 ENLARGED STALL ELEVATION
1/2" = 1'-0"

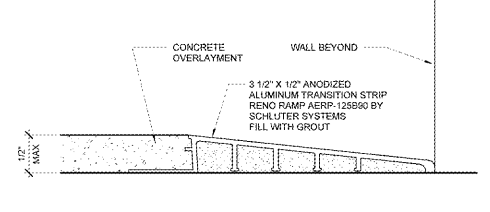


7 TRANSITION STRIP AT EXPOSED EDGE OF TILE
1/2" = 1'-0"

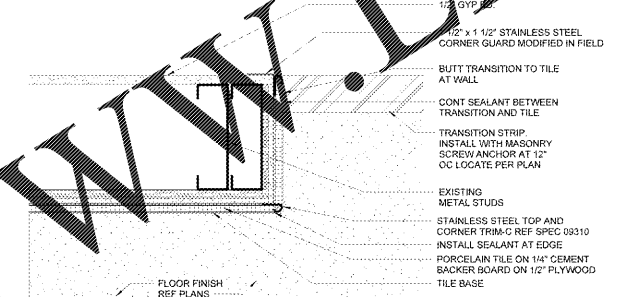


6 WALL END CAP
3/4" = 1'-0"

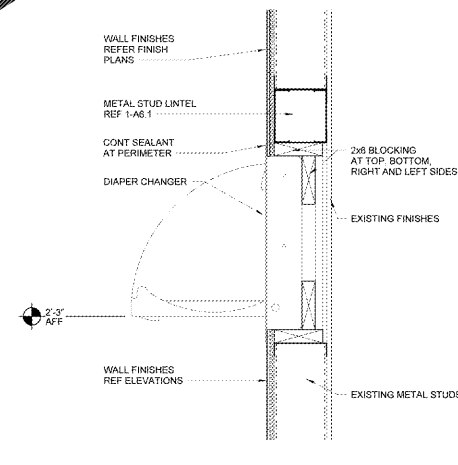


5 NON-RATED WALL AT DIAPER STATION
1/2" = 1'-0"

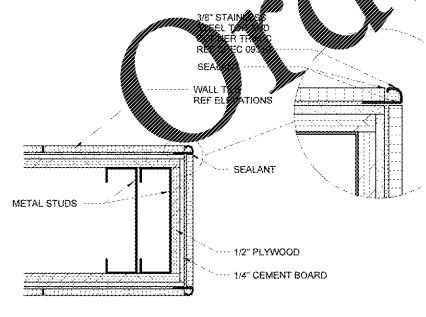


4 OUTSIDE CORNER DETAIL
3/4" = 1'-0"

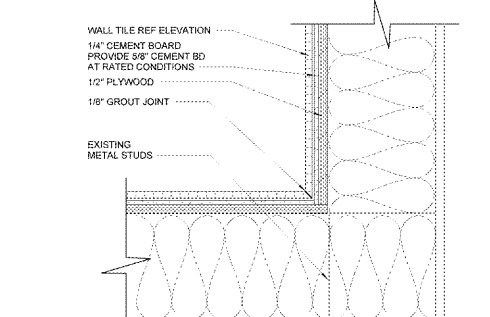

3 INSIDE CORNER SECTION
3/4" = 1'-0"

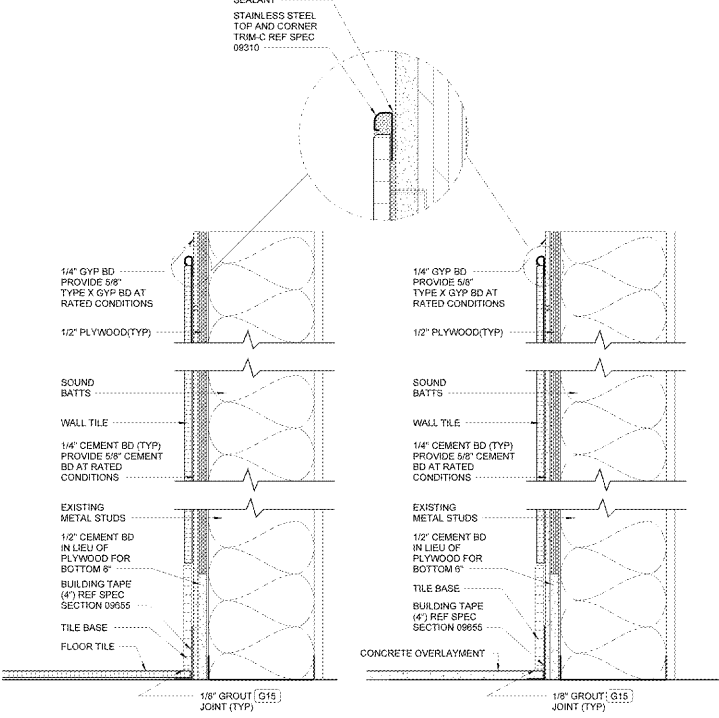

2 ENLARGED WALL SECTION
3/4" = 1'-0"

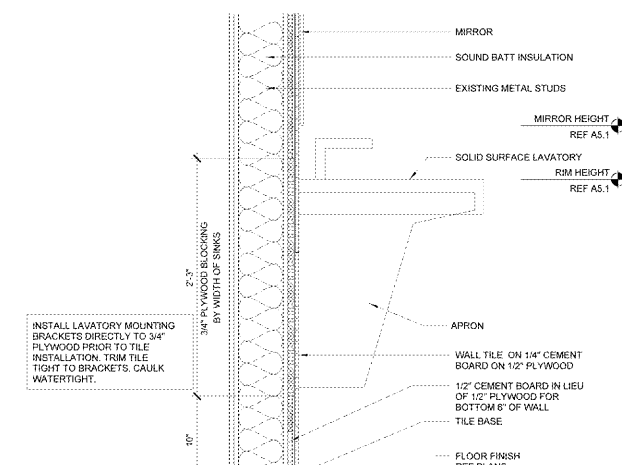

1 SECTION AT LAVATORY
1/2" = 1'-0"



STIPULATION FOR REUSE: THIS DOCUMENT IS THE PROPERTY OF CYBERGY, INC. IT IS TO BE USED ONLY FOR THE PROJECT AND SITE SPECIFICALLY IDENTIFIED HEREIN. IT IS NOT TO BE REPRODUCED, COPIED, OR TRANSMITTED IN ANY FORM OR BY ANY MEANS, ELECTRONIC OR MECHANICAL, INCLUDING PHOTOCOPYING, RECORDING, OR BY ANY INFORMATION STORAGE AND RETRIEVAL SYSTEM, WITHOUT THE WRITTEN PERMISSION OF CYBERGY, INC.

CONSULTANTS



ISSUE BLOCK

1	REV #1	06/19/2020
---	--------	------------

CHECKED BY: JTSH
DRAWN BY: RR
PROTO CYCLE: 02/28/2020
DOC DATE: 04/15/2020

DOCUMENTS WITHOUT SIGNATURE AND REQUIRED SEAL OF ARCHITECT ARE NOT FOR CONSTRUCTION

JAMES EDWARD TURNER
REGISTERED ARCHITECT

RESTROOM DETAILS

SHEET: A5.2

Order Plans @

WWW.LDILine.com