

SIGNAGE GENERAL NOTES

1. BUILDING SIGNAGE FURNISHED BY WALMART. INSTALLED BY OTHERS. SITE DIRECTIONAL PLACARDS FURNISHED BY WALMART. INSTALLED BY G.C. POLE FURNISHED AND INSTALLED BY G.C. PAVEMENT PAINT FURNISHED AND INSTALLED BY G.C.
2. GENERAL CONTRACTOR RESPONSIBILITIES:
 - A. NOT USED.
 - B. BY END OF FIRST WEEK OF CONSTRUCTION, REVIEW EXISTING CONSTRUCTION WHERE SIGN(S) WILL BE INSTALLED. IF EXISTING CONDITIONS DO NOT MATCH SIGN ATTACHMENT DETAILS SHOWN, REQUEST APPROVAL FROM CONSTRUCTION MANAGER TO SUBMIT RFI IN ACCORDANCE WITH SECTION 0155. NOTE DIFFERENCES IN CONSTRUCTION, INCLUDING DIMENSIONS, AND INCLUDE PHOTOGRAPHS FOR CLARIFICATION.
 - C. NOT USED.
 - D. NOT USED.
 - E. NOT USED.
 - F. NOT USED.
 - G. FOR SPECIAL PROJECTS, WHEN REQUIRED BY AMJ, G.C. IS RESPONSIBLE TO ACQUIRE SEPARATE PERMIT(S) FOR INSTALLATION OF SITE SIGNS. FOR REM PROJECTS, FOLLOW REM SIGN STANDARDS FOR PERMITS AND INSTALLATION.
 - H. ALL SIGN PLACARDS FURNISHED BY WALMART AND INSTALLED BY GENERAL CONTRACTOR. ALL PAINT FOR PAVEMENT MARKINGS IS FURNISHED AND PAINTED BY THE GENERAL CONTRACTOR.
3. SIGNAGE CONTRACTOR RESPONSIBILITIES:
 - A. NOT USED.
 - B. NOT USED.
 - C. INSTALL SIGNAGE PER DETAILS ON THE SP1 & SP1.1 SHEETS.

SIGNAGE NOTES

1. REF SP1.1 FOR POLE DETAILS AND SIGNAGE DETAILS

SGA Design Group, P.C.
 1437 South Boulder, Suite 550
 Tulsa, Oklahoma 74133-3608
 T. 918.257.8601
 www.sgadesigngroup.com

STIPULATION FOR REUSE:
 THIS DRAWING AND ALL INFORMATION CONTAINED HEREIN ARE THE PROPERTY OF SGA DESIGN GROUP, P.C. AND ARE TO BE USED ONLY FOR THE PROJECT AND SITE SPECIFICALLY IDENTIFIED HEREON. ANY REUSE OF THIS DRAWING OR ANY INFORMATION CONTAINED HEREIN FOR ANY OTHER PROJECT WITHOUT THE WRITTEN CONSENT OF SGA DESIGN GROUP, P.C. IS STRICTLY PROHIBITED. ANY REUSE OF THIS DRAWING OR ANY INFORMATION CONTAINED HEREIN WITHOUT THE WRITTEN CONSENT OF SGA DESIGN GROUP, P.C. SHALL BE AT THE USER'S SOLE RISK AND WITHOUT LIABILITY TO SGA DESIGN GROUP, P.C.

CONSULTANTS:

Walmart
 LELAND, NC
 1112 NEW POINT BOULEVARD
 STORE NO. 4273-256
 2020 SPRB

ISSUE BLOCK


1	PR #1	06/15/20

CHECKED BY: RO/AVT
 DRAWN BY: MS/CS
 PHOTO CYCLE: 02/28/20
 DOCUMENT DATE: 04/08/20

THE REPRODUCED COPY OF THIS DRAWING IS VALID AT THE OPTION OF THE USER. THE ORIGINAL DRAWING IS THE ONLY COPY TO BE USED FOR THE PURPOSE OF ANY CONTRACT. ANY REUSE OF THIS DRAWING OR ANY INFORMATION CONTAINED HEREIN WITHOUT THE WRITTEN CONSENT OF SGA DESIGN GROUP, P.C. SHALL BE AT THE USER'S SOLE RISK AND WITHOUT LIABILITY TO SGA DESIGN GROUP, P.C.


SITE PLAN

SHEET: **SP1**

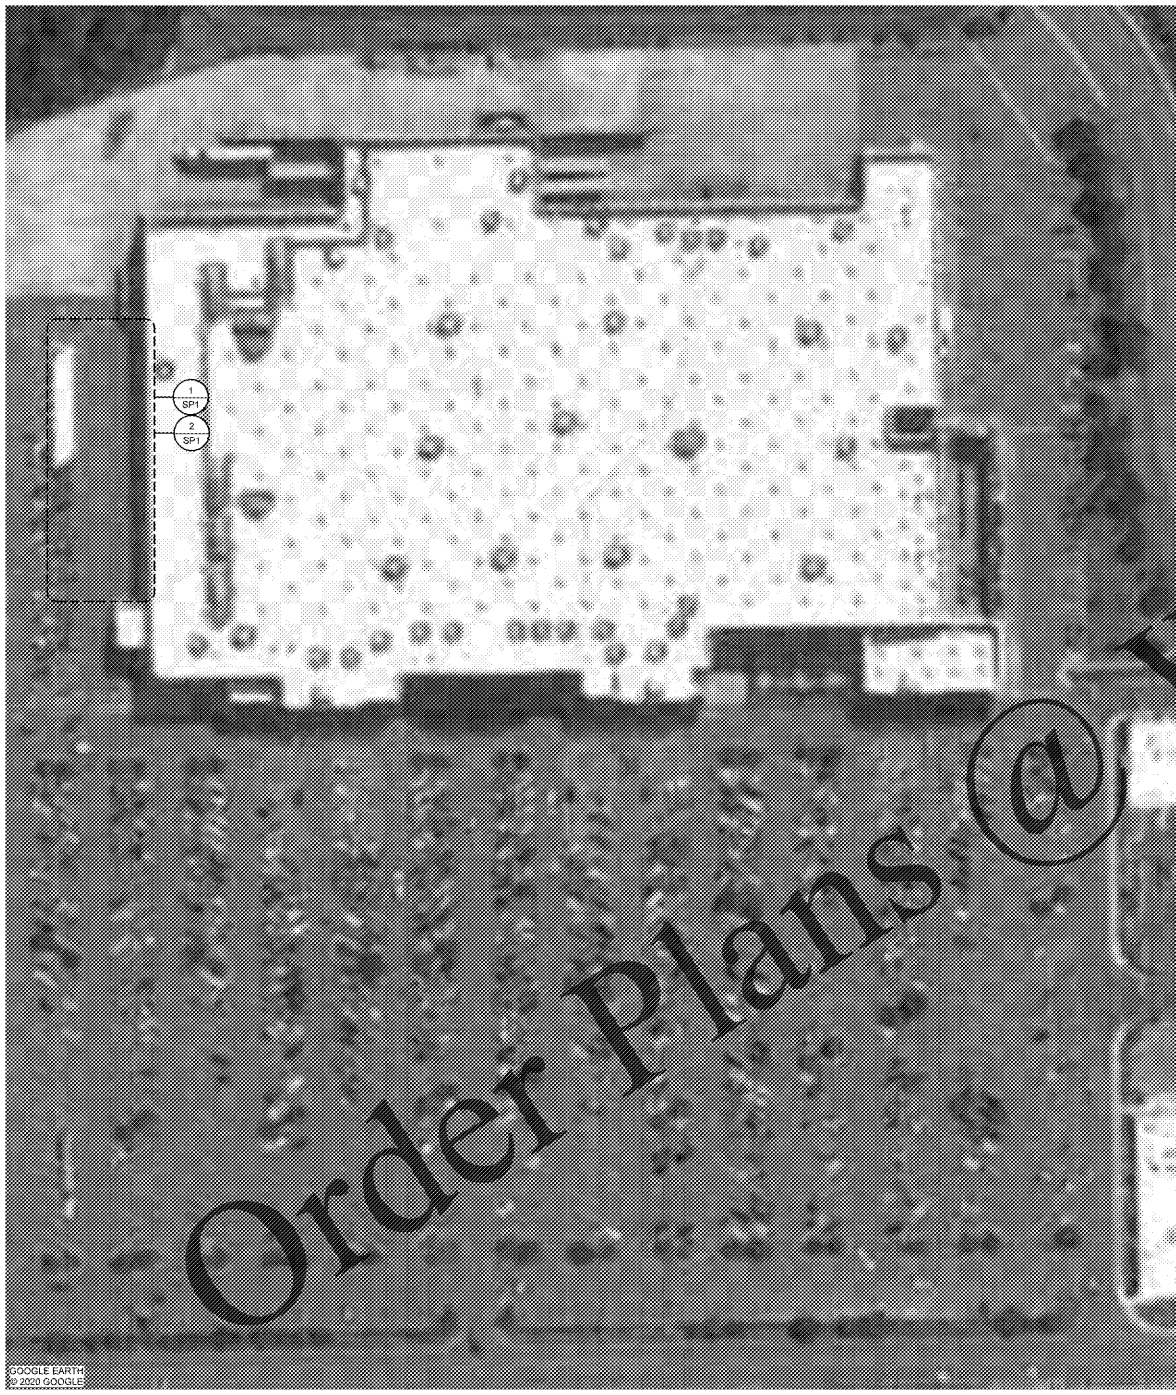


EXISTING PICKUP SIGNAGE TO BE REPLACED WITH WALMART BLUE SIGNS. GC TO VERIFY AND CONFIRM EXISTING SITE SIGNAGE AND COORDINATE WITH WALMART SIGN SHOP. REF J, SP1.1

NOTE: THIS IMAGE IS FROM THE LATEST GOOGLE MAPS. INFORMATION IS ASSUMED EXISTING CONDITIONS AT THE PROJECT SITE. THE ARCHITECT OF RECORD HAS NOT VISITED THE SITE TO CONFIRM AND CANNOT BE HELD RESPONSIBLE FOR THE ACCURACY OF THE CONDITIONS ILLUSTRATED.

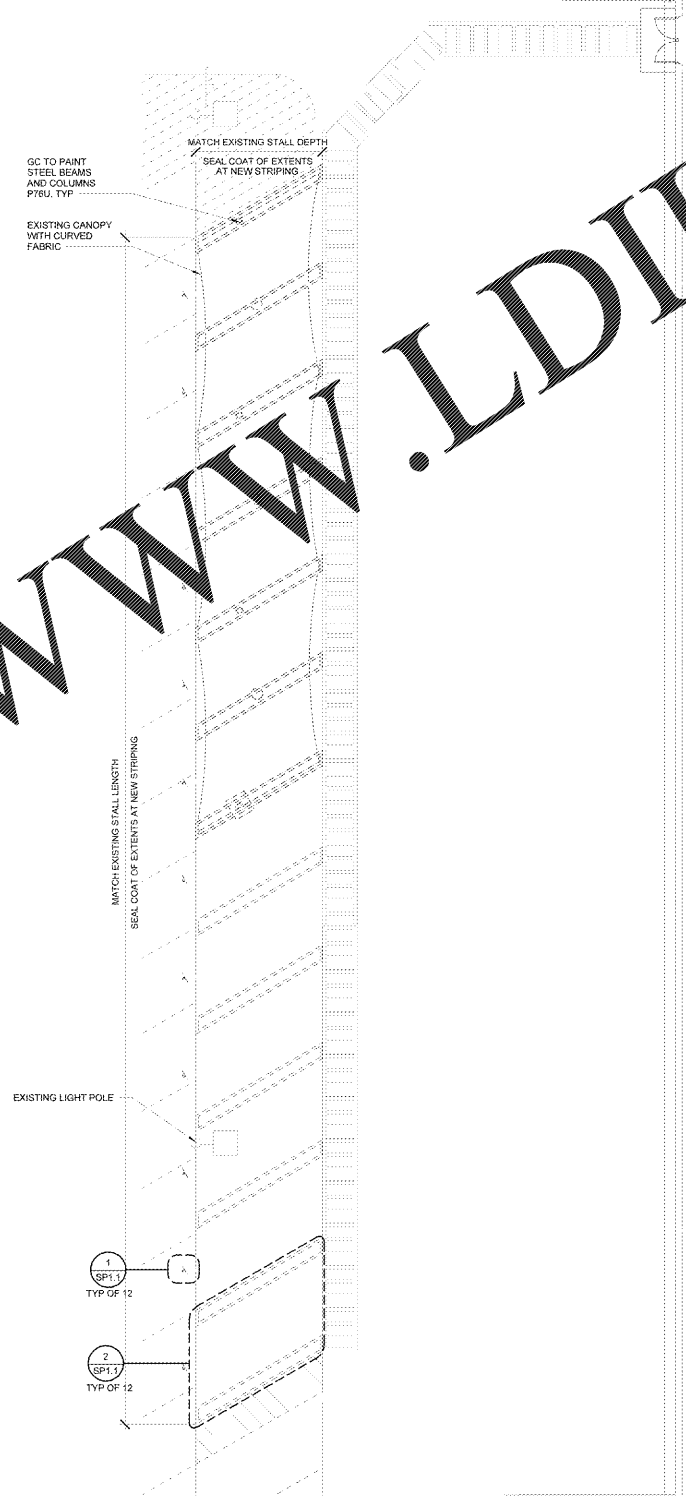

2 OGP PARKING PLAN
 1" = 10'-0"

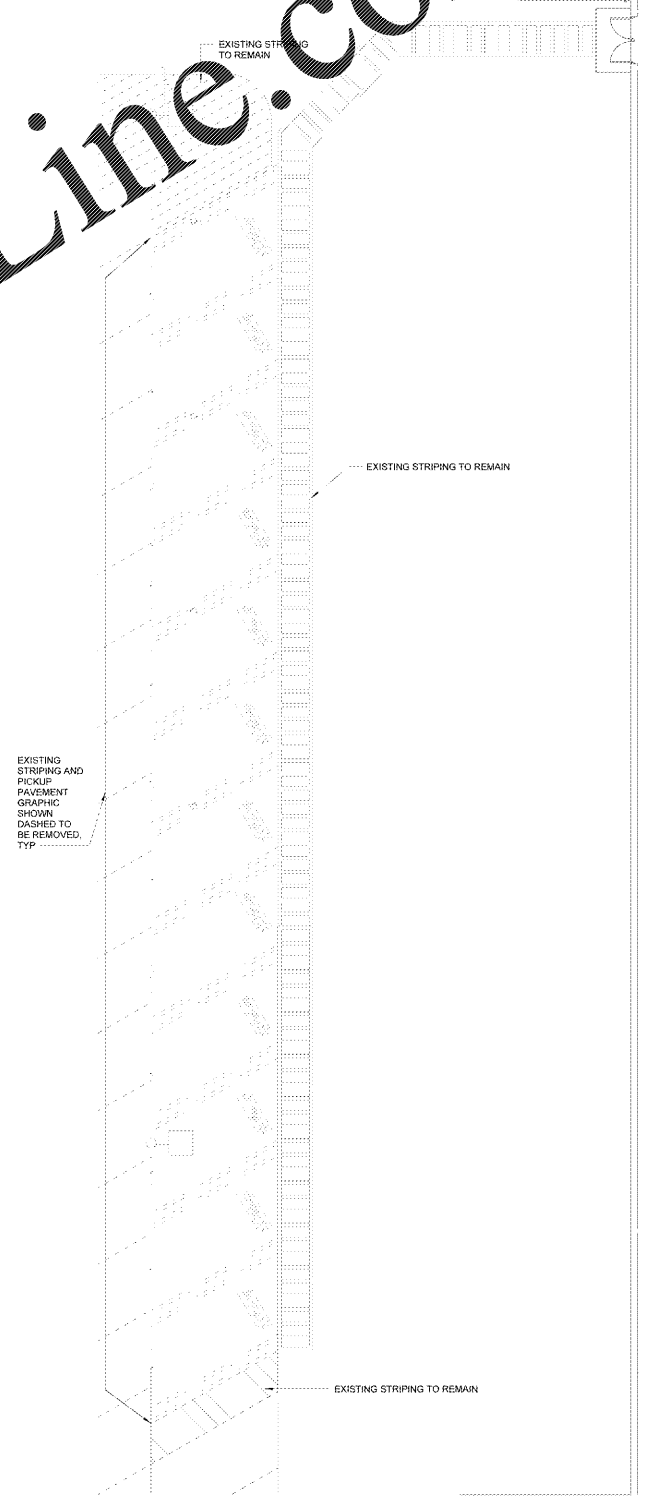

1 OGP PARKING DEMO PLAN
 1" = 10'-0"

ADD ENTIRE SHEET TO SET

S:\Projects\2020\SP1\SP1.dwg
 04/08/20
 SGA Design Group, P.C.
 1437 South Boulder, Suite 550
 Tulsa, Oklahoma 74133-3608
 T. 918.257.8601
 www.sgadesigngroup.com

3 SITE PLAN
 1" = 50'-0"