

KEYNOTES

10.44 PROVIDE TACTILE 'EXIT' SIGN REF N1.

SHEET NOTES

- REFER TO RACK ANCHORAGE PLAN FOR STEEL RACK AND/OR GONDOLA SHELVING FIXTURE ANCHORING REQUIREMENTS.
- NOT USED
- NOT USED
- REF TO SPEC SECTION 01500 FOR DETAILS AND REQUIREMENTS FOR STORMWATER POLLUTION CONTROLS AND SITE STORAGE OF MATERIALS AND EQUIPMENT. DEVIATION(S) FROM DETAILS SHOWN MUST BE SUBMITTED FOR APPROVAL IN ACCORDANCE WITH SPEC SECTION 01330.
- NOT USED
- RELOCATION AND SETUP OF GONDOLAS AND/OR RACKING AS INDICATED ON FXS SHEETS WILL BE PERFORMED BY OTHERS. ANCHORING OF UPRIGHTS TO BE PERFORMED BY GENERAL CONTRACTOR.
- INSTALL ALUMINUM CORNER GUARDS AT ALL OUTSIDE CORNERS WITH PROTECTIVE SURFACING WAINSCOT. LOCATIONS SHOWN IN PLAN AND ELEVATION ARE NOT INDICATIVE OF ALL LOCATIONS WHERE CORNER GUARDS ARE TO BE INSTALLED.
- REPLACE ALL DAMAGED OVERHEAD PIPE INSULATION. INCLUDE BID ALLOWANCE OF 24 LINEAL FEET.
- REPLACE ALL TACTILE EXIT SIGNS ON WALLS WITH NEW FINISH.

SGA Design Group, P.C.
 1437 South Boulder, Suite 550
 Tulsa, Oklahoma 74133-3609
 T 918 257 8601
 F 918 257 8601
 www.sgasdesigngroup.com

EXPLANATION FOR REVISIONS
 THIS DRAWING AND ANY REVISIONS THEREON ARE THE PROPERTY OF SGA DESIGN GROUP, P.C. AND ARE TO BE USED ONLY FOR THE PROJECT AND SITE SPECIFICALLY IDENTIFIED HEREON. ANY REUSE OF THIS DRAWING FOR ANY OTHER PROJECT WITHOUT THE WRITTEN CONSENT OF SGA DESIGN GROUP, P.C. IS STRICTLY PROHIBITED. THE USER OF THIS DRAWING SHALL BE RESPONSIBLE FOR VERIFYING ALL INFORMATION AND CONDITIONS BEFORE CONSTRUCTION. SGA DESIGN GROUP, P.C. SHALL NOT BE RESPONSIBLE FOR ANY CONSEQUENCES OF SUCH REUSE.

CONSULTANTS

Walmart
 LELAND, NC
 1112 NEW POINT BOULEVARD
 STORE NO. 4273-26
 195696515 - PHOTO

ISSUE BLOCK


1	PR #1	06/15/20
---	-------	----------

CHECKED BY: ROAV/T
 DRAWN BY: MS
 PHOTO CYCLE: 02/28/20
 DOCUMENT DATE: 04/08/20

THIS DRAWING IS THE PROPERTY OF SGA DESIGN GROUP, P.C. AND IS TO BE USED ONLY FOR THE PROJECT AND SITE SPECIFICALLY IDENTIFIED HEREON. ANY REUSE OF THIS DRAWING FOR ANY OTHER PROJECT WITHOUT THE WRITTEN CONSENT OF SGA DESIGN GROUP, P.C. IS STRICTLY PROHIBITED. THE USER OF THIS DRAWING SHALL BE RESPONSIBLE FOR VERIFYING ALL INFORMATION AND CONDITIONS BEFORE CONSTRUCTION. SGA DESIGN GROUP, P.C. SHALL NOT BE RESPONSIBLE FOR ANY CONSEQUENCES OF SUCH REUSE.

FLOOR PLAN

SHEET: **A1**

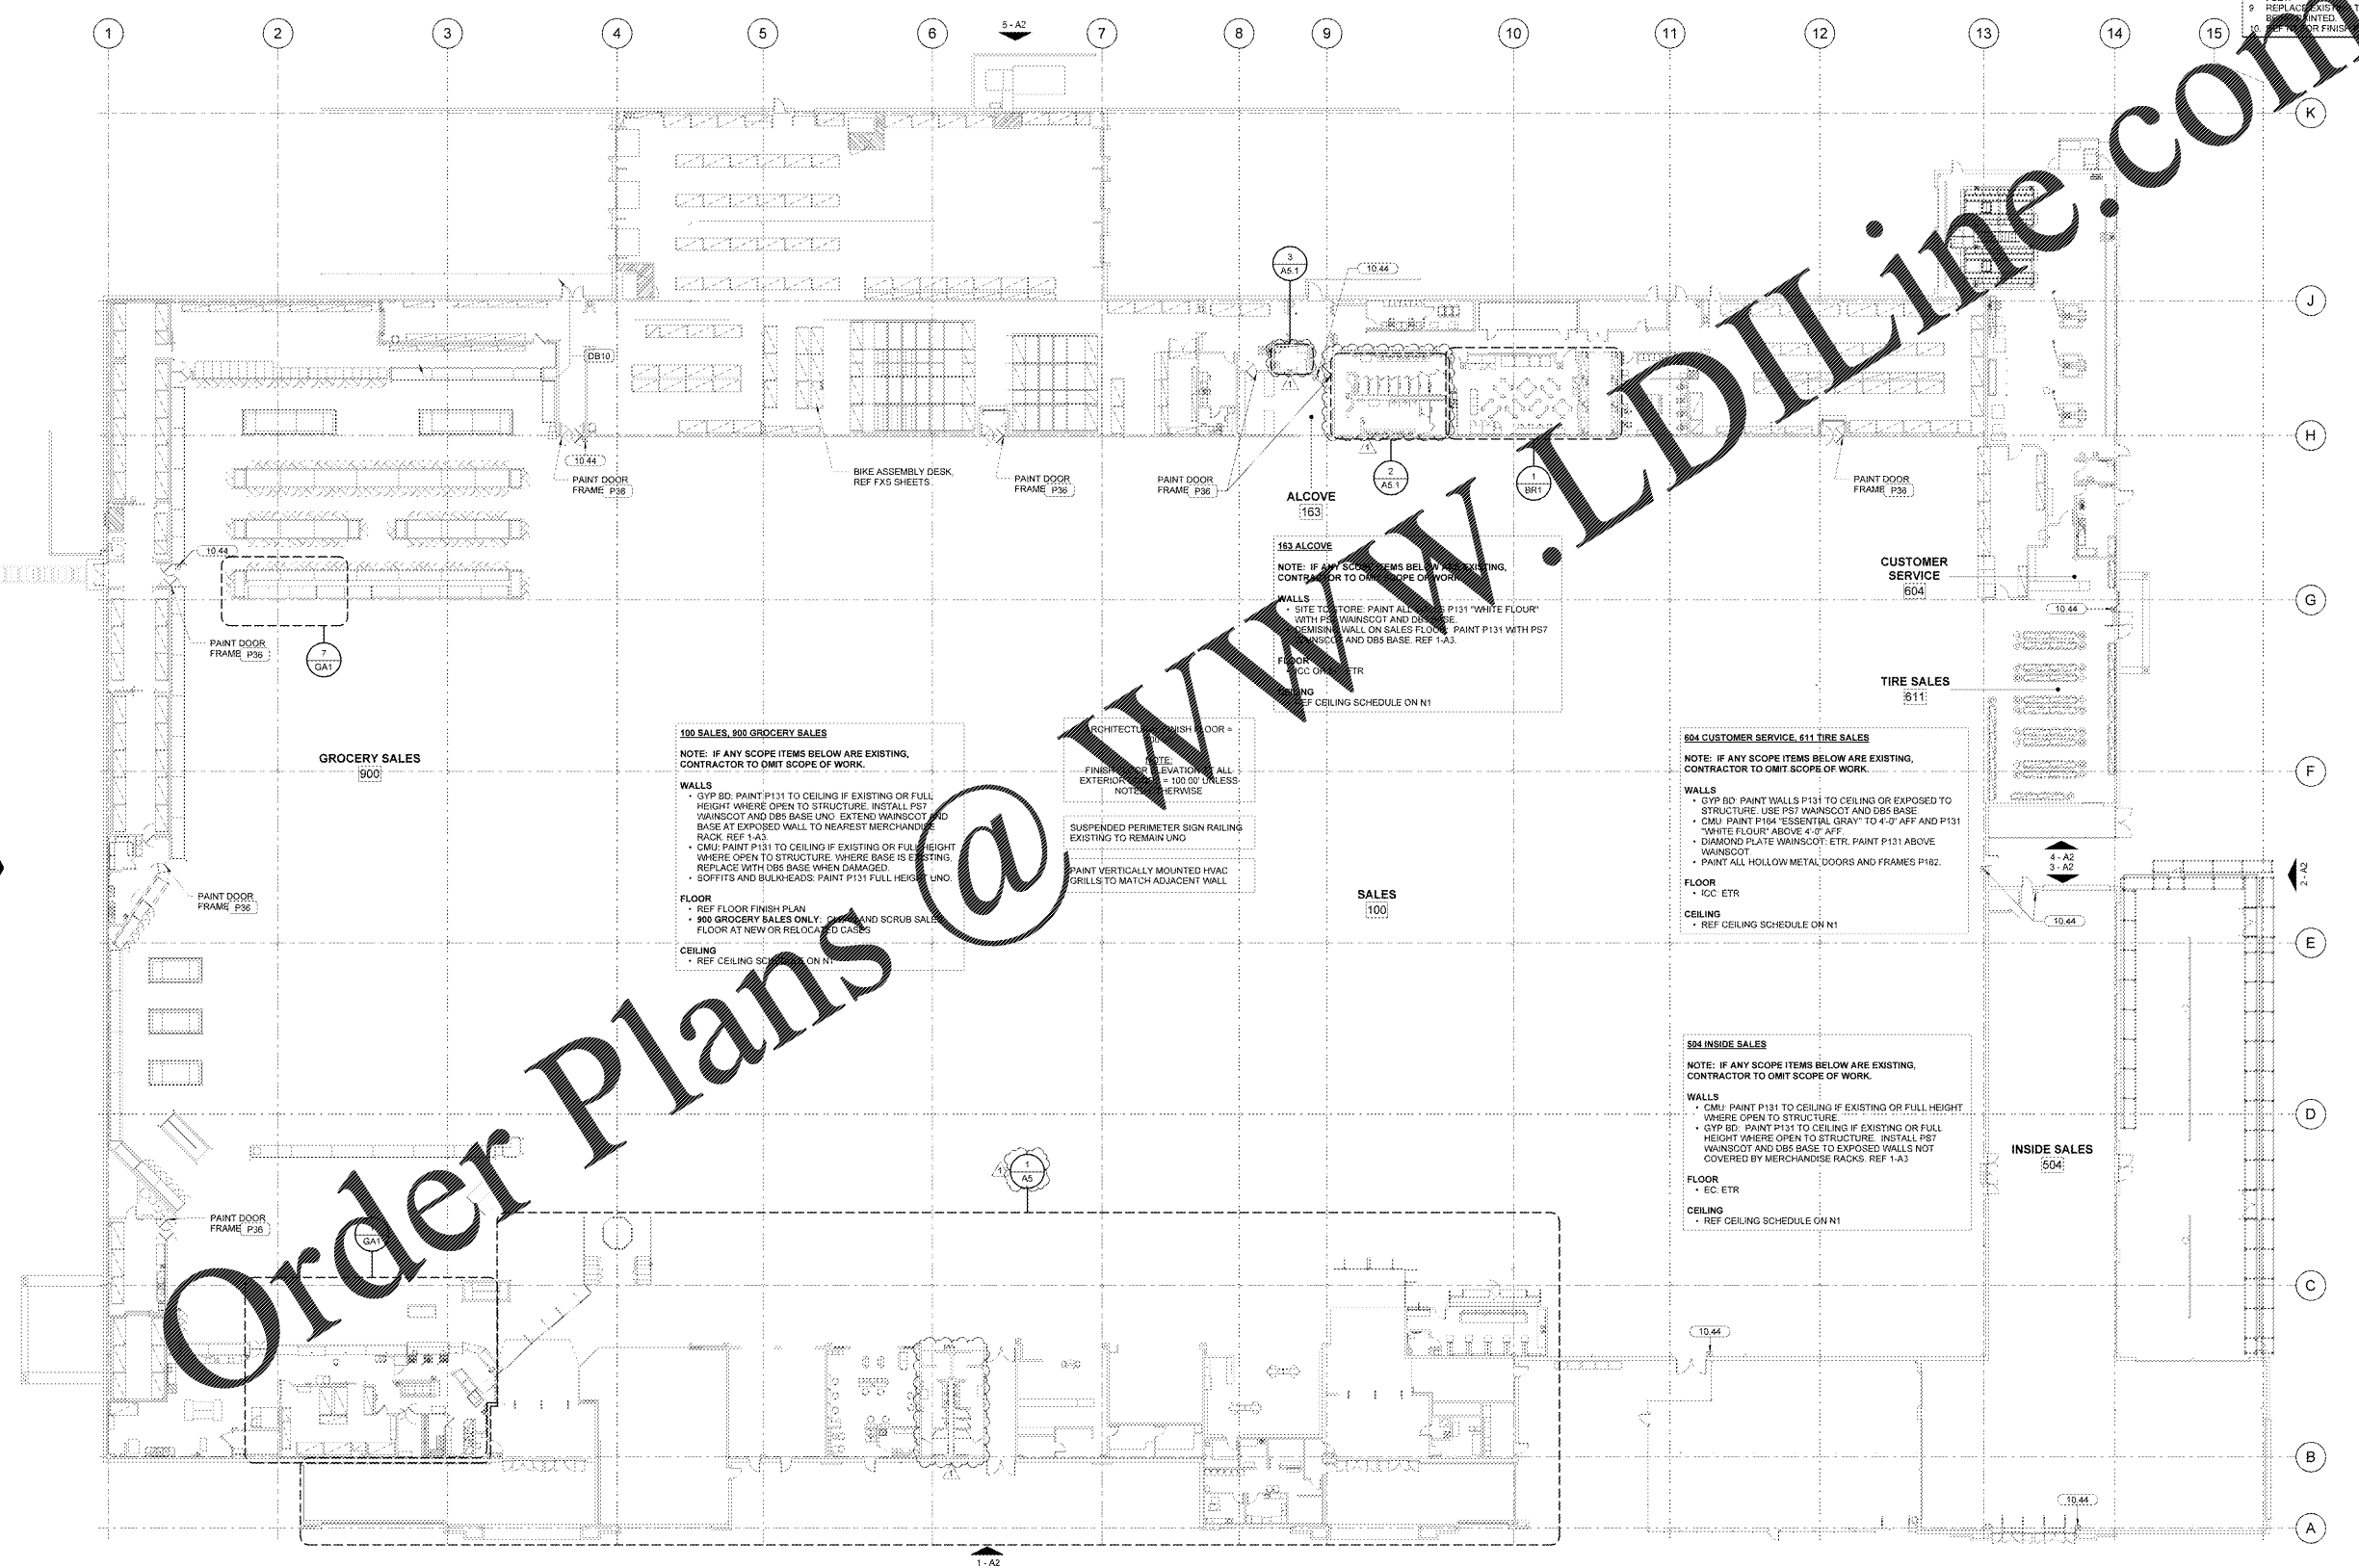

1 FLOOR PLAN
 1" = 20'-0"



Order Plans @