



Order Plans @ [www.walddil.com](http://www.walddil.com)

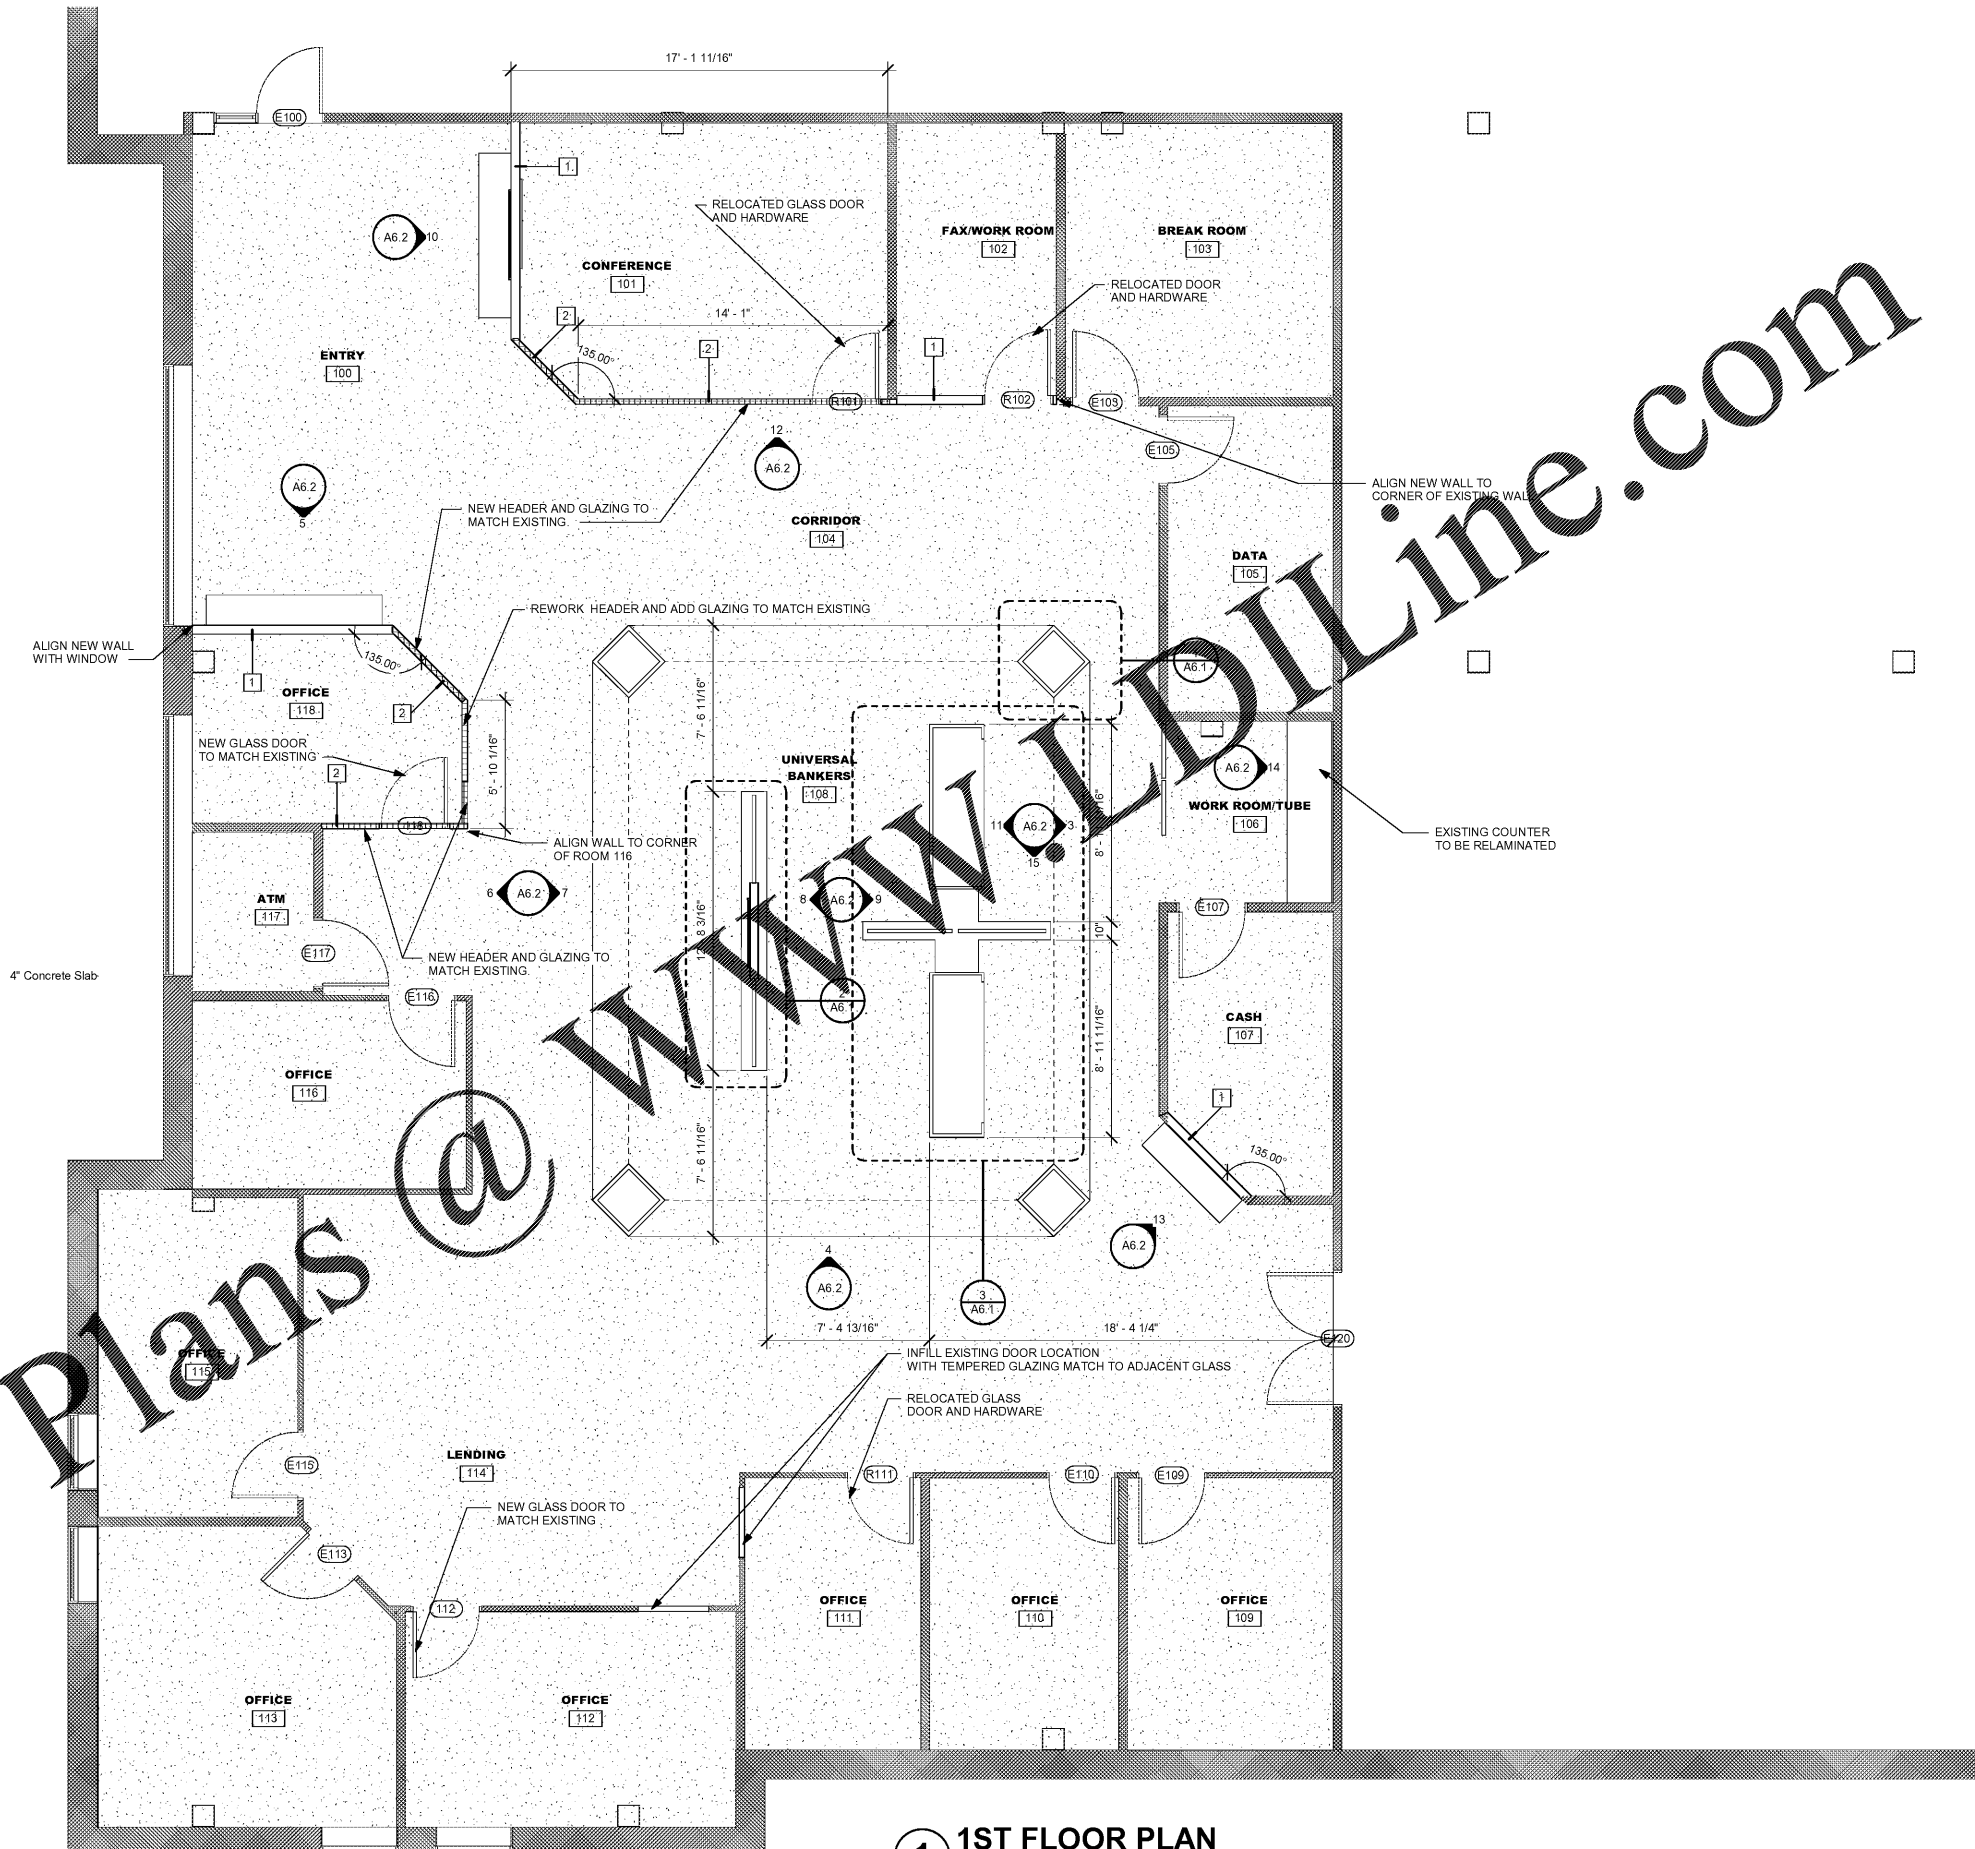

**1 1ST FLOOR PLAN**  
SCALE: 1/4" = 1'-0"

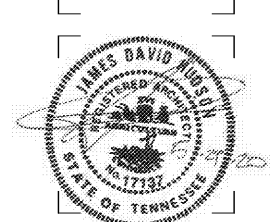

ISSUE DATES  
INITIAL ISSUE 05/26/20

JOB NO. # | DWN | CKD  
Author | Checker

**A1.1**

FIRST FLOOR PLAN