



Order Plans @


WWW.DILine.com

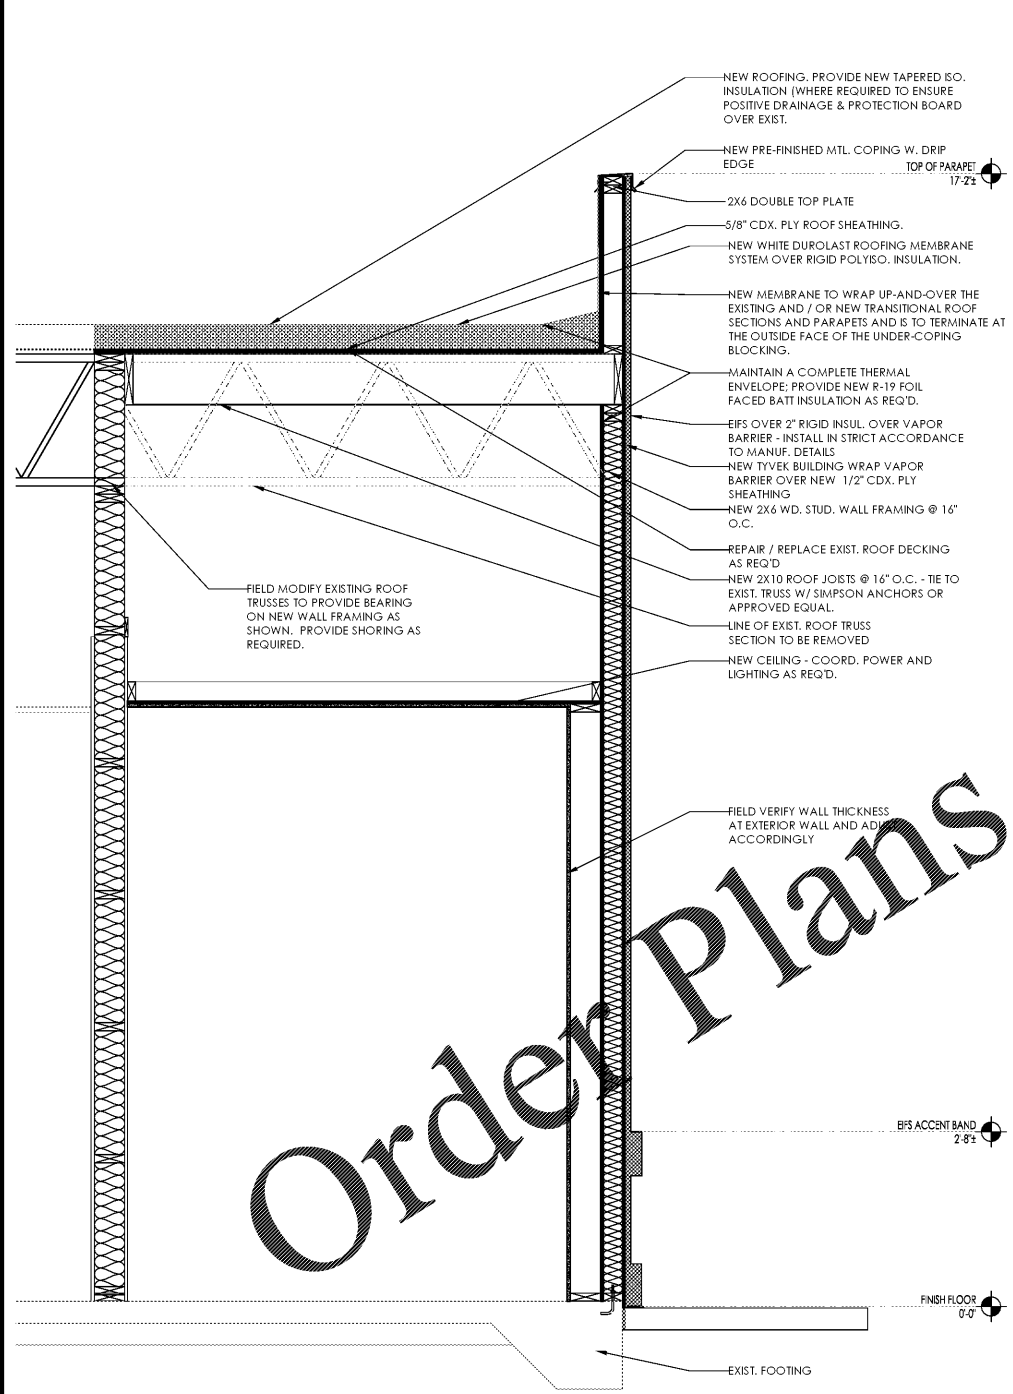

03 WALL SECTION @ TOILET EXTERIOR WALL
AS.1 SCALE: 3/4" = 1'-0"

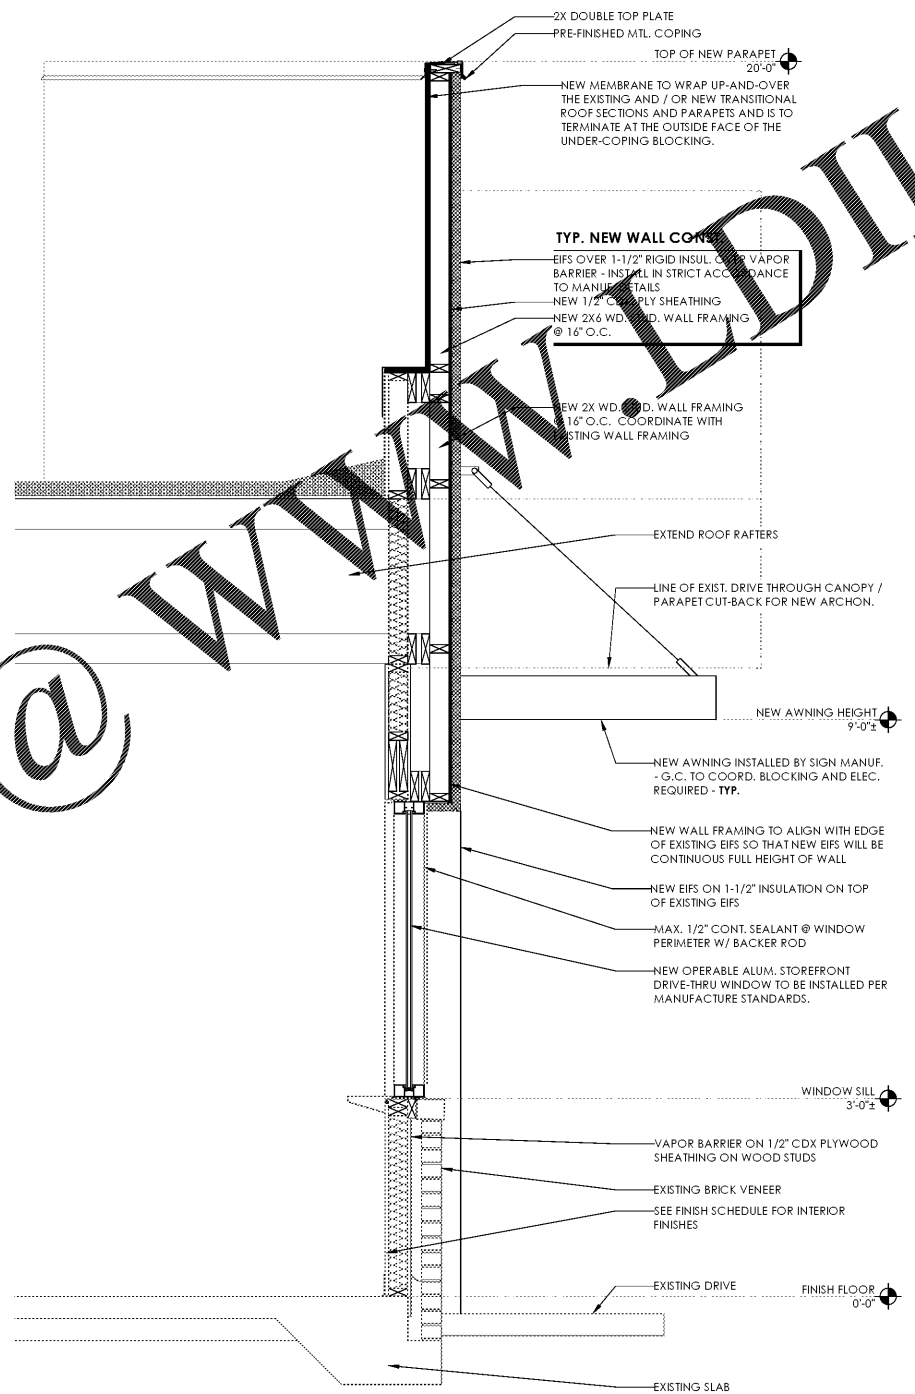

02 WALL SECTION @ DRIVE-THRU
AS.1 SCALE: 3/4" = 1'-0"

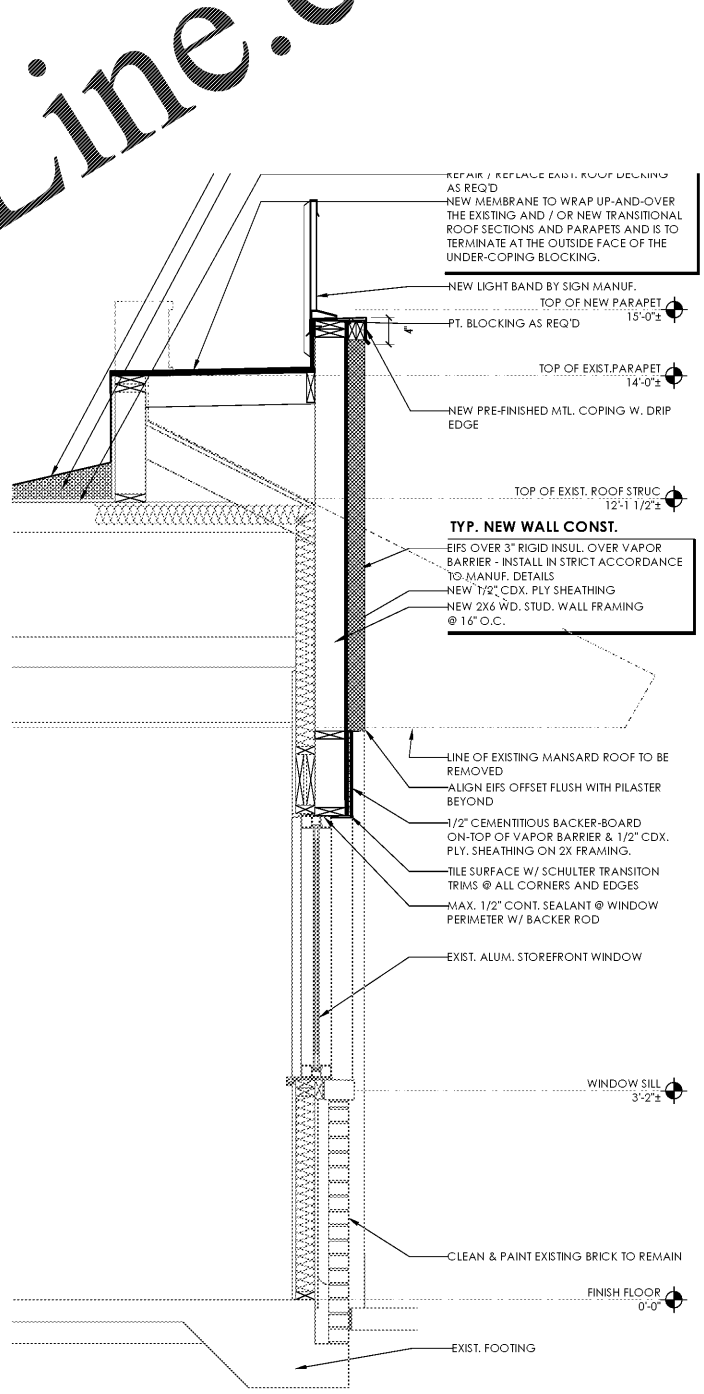

01 WALL SECTION
AS.1 SCALE: 3/4" = 1'-0"

DRAWN BY: J.W. M.	CHECKED BY: ENH
NO. DATE	REVISION
1 06-22-20	



PREMIER KINGS, INC.
5529 CARMICHAEL RD
MONTGOMERY, AL 36117
PHONE: (334) 312-0849

2124 Mont Avenue Birmingham, AL
35203
Phone: (205) 921-1751
Fax: (205) 921-1778
Email: info@huckestein.com
www.huckestein.com

hendon
huckestein
architects, PC
architecture • planning • interior design



PROJECT # 2002009
IMAGE 20/20 - DECEMBER 2014 STANDARDS
BURGER KING - RENOVATION
3092 Ross Clark Cir. S.W.
Dothan, Alabama 36301

WALL SECTIONS