



1 SOUTH ELEVATION  
1/4" = 1'-0"

2 NORTH ELEVATION  
1/4" = 1'-0"

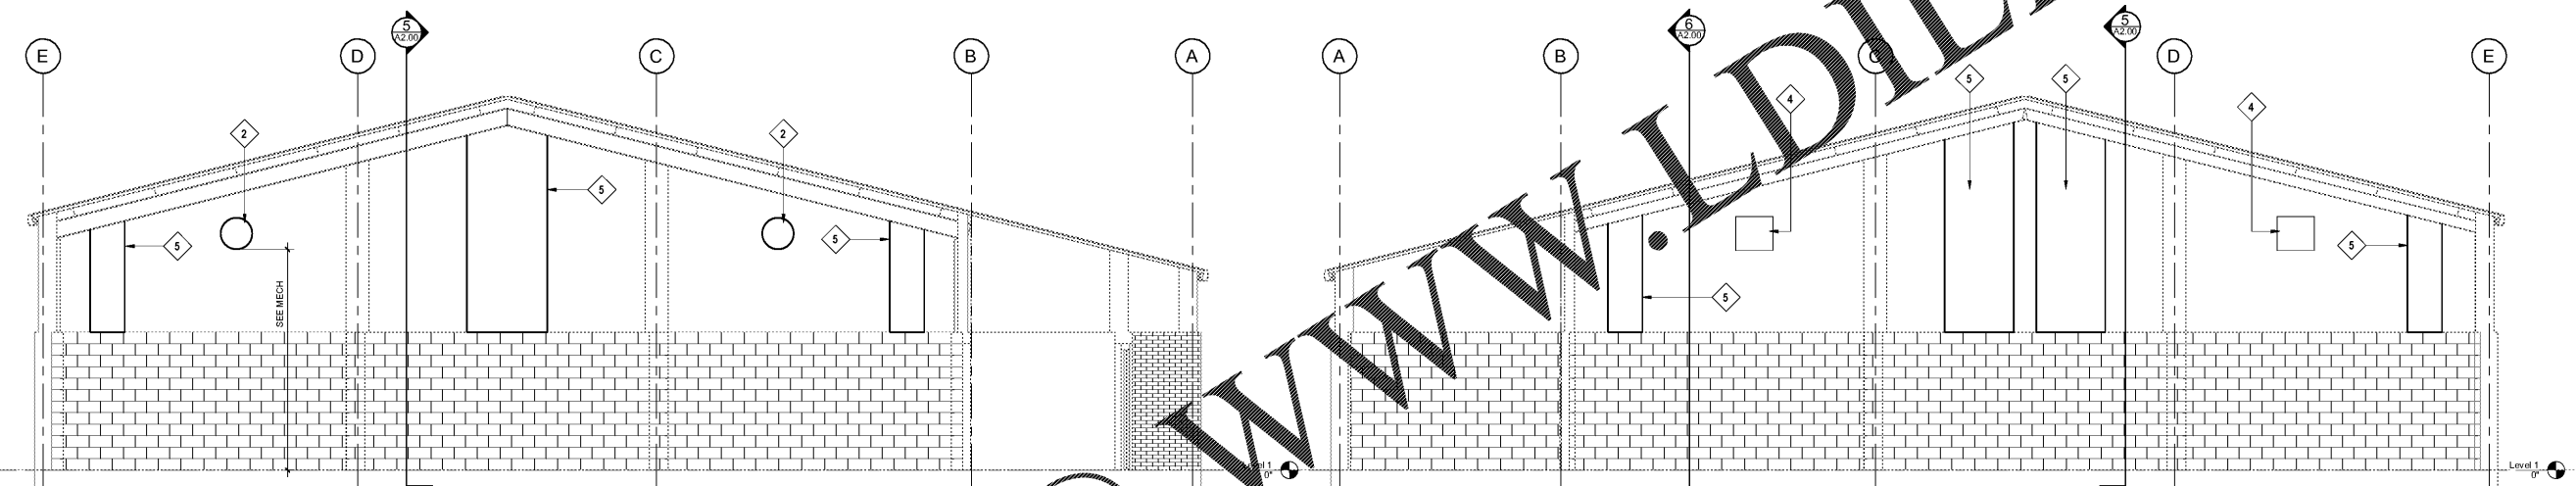

3 BUILDING SECTION 3  
1/4" = 1'-0"

4 BUILDING SECTION 4  
1/4" = 1'-0"

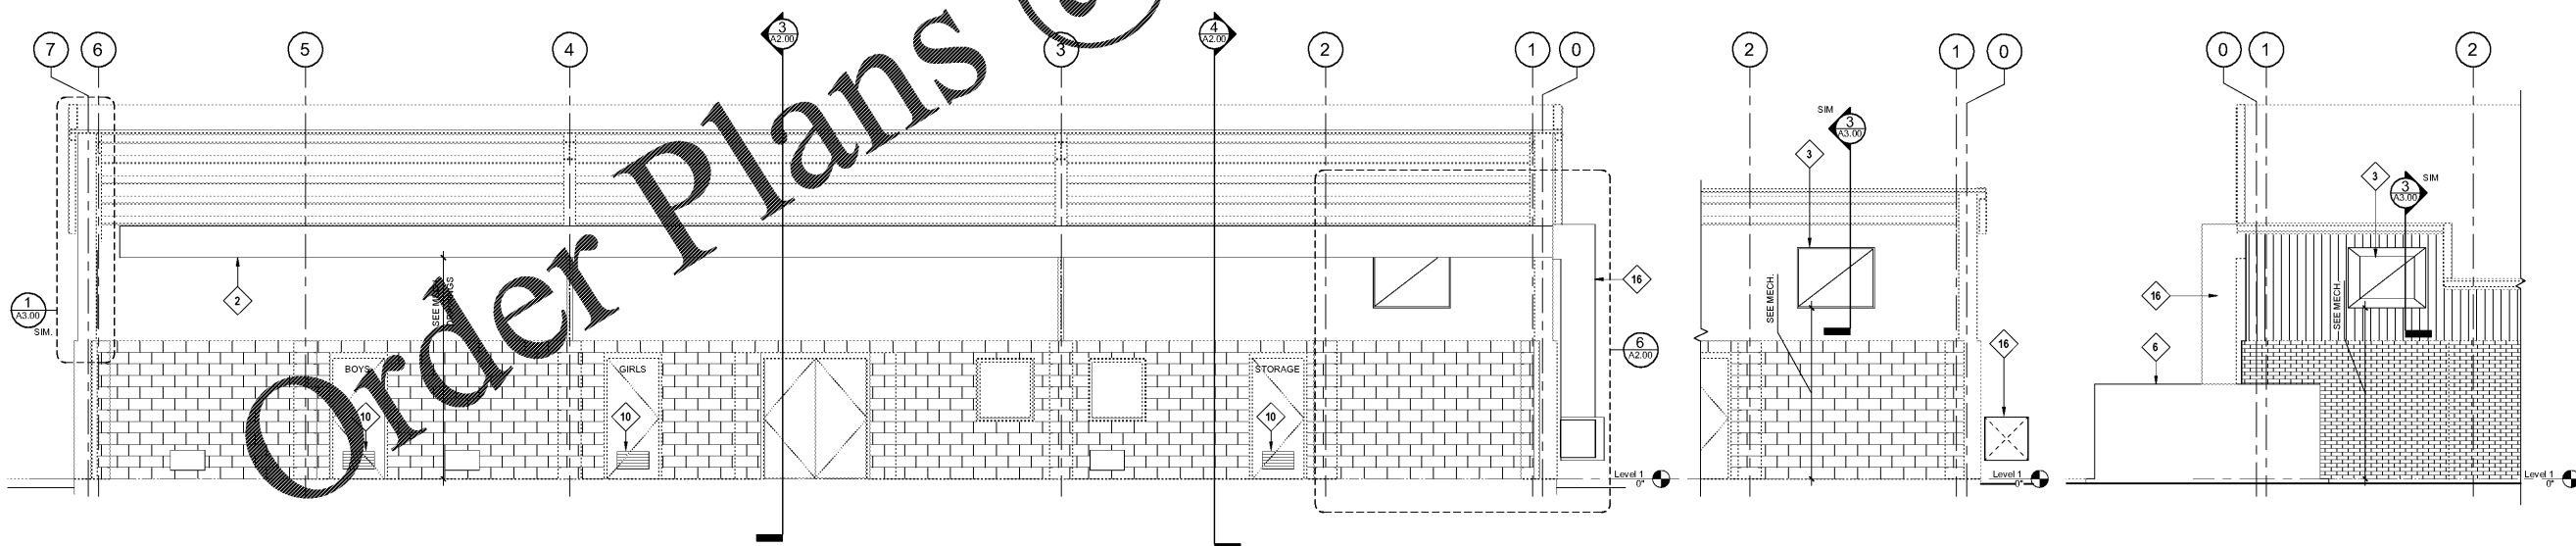

5 BUILDING SECTION 5  
1/4" = 1'-0"

6 PARTIAL BUILDING INTERIOR SECTION 6  
1/4" = 1'-0"

7 PARTIAL WEST ELEVATION  
1/4" = 1'-0"

Keynote Legend	
Key Value	Keynote Text
1	NEW FULL LENGTH EXTERIOR WALL PANEL TO MATCH EXISTING METAL PANEL WALL CONSTRUCTION.
2	FABRIC DUCT, COORDINATE SIZE, LOCATION AND ATTACHMENT WITH MECHANICAL DRAWINGS.
3	NEW RETURN AIR LOUVER, COORDINATE SIZE AND LOCATION WITH MECHANICAL DRAWINGS.

Keynote Legend	
Key Value	Keynote Text
4	SUPPLY AIR OPENING. COORDINATE SIZE AND LOCATION WITH MECHANICAL.
5	NEW FULL LENGTH INFILL LINER PANEL TO MATCH EXISTING LINER PANEL WALL CONSTRUCTION.
6	AIR HANDLING UNIT. SEE MECHANICAL DRAWINGS.

NOTE: F.I.P. = FULL IN-FILL PANEL

Keynote Legend	
Key Value	Keynote Text
10	CUT OPENING IN SCWD DOOR TO INSTALL NEW METAL LOUVER SIZED AS ON MECHANICAL DRAWING M-501. REPAIR/REFINISH DOOR AS REQUIRED.
16	NEW EXTERIOR SUPPLY AIR DUCTWORK AND SUPPORT AS SHOWN ON DETAILS 9, 10 AND 11 ON MECHANICAL DRAWING M-401.

100% CD SET	
DATE	DESCRIPTION

**BROCKETT ELEMENTARY SCHOOL  
GYM HVAC DESIGN**  
1855 Brockett Road  
Tucker, Georgia 30084

**STANLEY  
LOVE  
STANLEY  
P A C**  
ARCHITECTURE  
INTERIORS PLANNING  
PROGRAM MANAGEMENT  
1586 SPRING STREET, N.W.  
ATLANTA, GEORGIA 30309  
404.875.6286  
404.875.0887  
www.stanleylove.com

DRAWING TITLE  
**EXTERIOR  
ELEVATIONS &  
BUILDING SECTIONS**



SCALES AS STATED HEREON ARE VALID ON THE ORIGINAL DRAWING. THE DIMENSIONS OF WHICH ARE SPECIFIED BY THE SCALE. NOTED HEREON ARE HEREBY CHANGE BY THE PART OF THE OVERALL SHEET DIMENSIONS OF THE PRINT TO CORRESPONDING DIMENSIONS OF THE ORIGINAL DRAWING.

THIS DRAWING IS THE PROPERTY OF STANLEY LOVE STANLEY P.A.C. AND IS NOT TO BE REPRODUCED OR COPIED IN WHOLE OR IN PART. IT IS ONLY TO BE USED FOR THE PROJECT AND SITE SPECIFICALLY IDENTIFIED HEREON AND IS NOT TO BE USED ON ANY OTHER PROJECT. IT IS TO BE RETURNED UPON REQUEST.

COPYRIGHT © 2018 - ALL RIGHTS RESERVED  
STANLEY LOVE STANLEY P.A.C.  
DRAWING NO.

DATE  
01/06/2020  
PROJECT NO.  
6919.9  
DRAWING NO.  
**A2.00**