




1 NEW METAL PANEL INFILL - TYP.
1 1/2" = 1'-0"

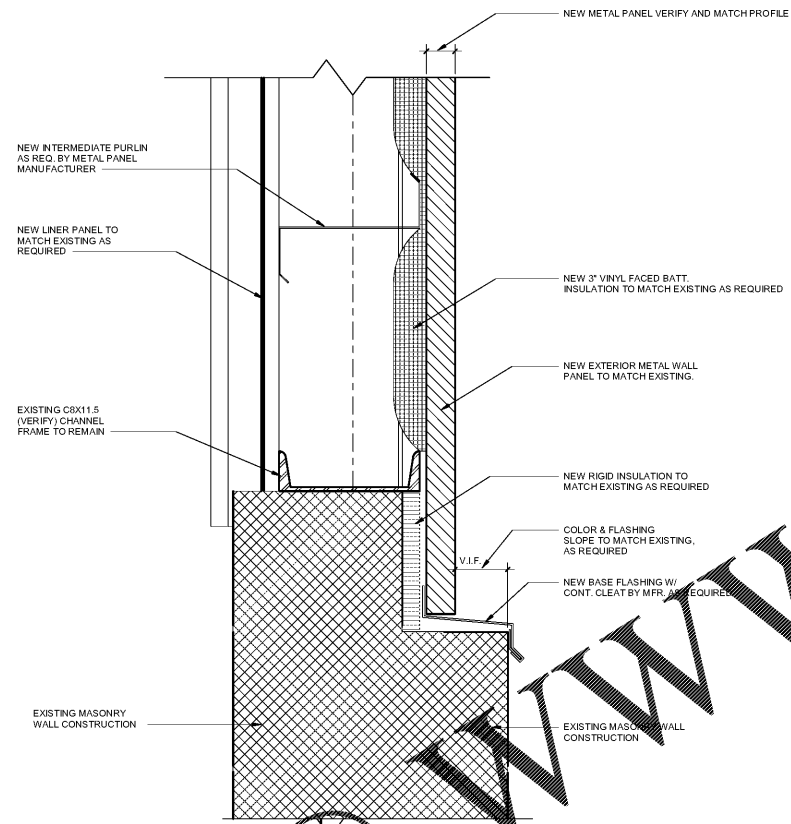

2 NEW METAL PANEL - BASE DETAIL
3" = 1'-0"

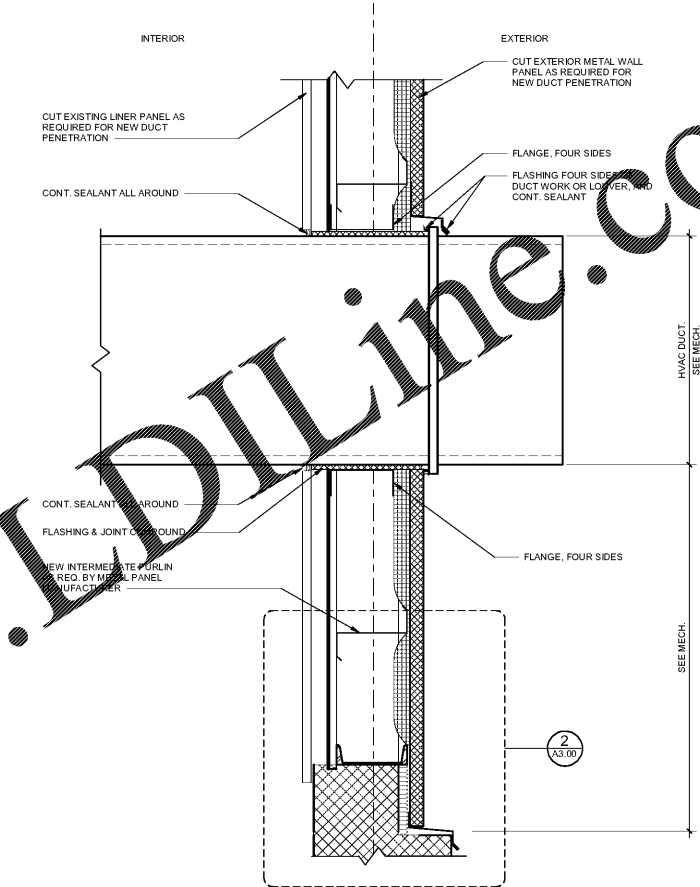

3 PARTIAL SECTION @ DUCT PENETRATION
1 1/2" = 1'-0"

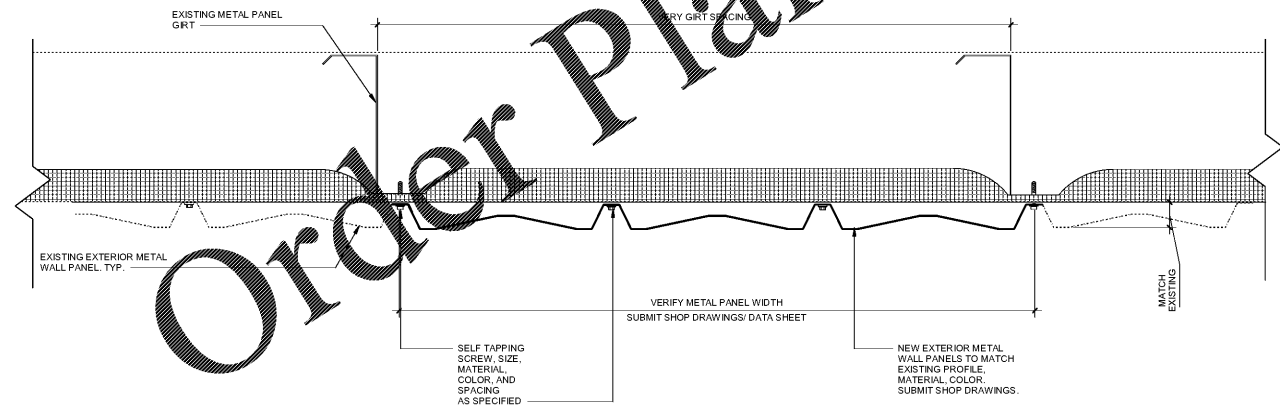

4 EXTERIOR METAL PANEL VERTICAL JOINT DETAIL
3" = 1'-0"

Order Plans @ WWW.IDIline.com

1/31/2020 3:33:35 PM

100% CD SET	01/31/2020

**ELDRIDGE L. MILLER ELEMENTARY
SCHOOL GYM HVAC DESIGN**
919 Martin Road
Stone Mountain, Georgia 30088

**STANLEY
LOVE
STANLEY
P A C**
ARCHITECTURE
INTERIORS PLANNING
PROGRAM MANAGEMENT
1586 SPRING STREET, N.W.
ATLANTA, GEORGIA 30309-3818
404-875-0008
404-875-0800 fax
www.stanleylove-stanley.com

DRAWING TITLE
WALL SECTION & DETAILS

PROFESSIONAL SEAL

CONSULTANT

SCALES AS SHOWN HEREON ARE VALID ON THE ORIGINAL DRAWING. THE DIMENSIONS OF WHICH ARE SHOWN ON THE SCALE. NOTED HEREON ARE HEREBY CHANGE BY THE DATE OF THE OVERALL SHEET DIMENSIONS OF THE PRINT TO CORRESPONDING DIMENSIONS OF THE ORIGINAL DRAWING.
THE DRAWING IS THE PROPERTY OF STANLEY, LOVE & STANLEY, P.C. AND IS NOT TO BE REPRODUCED OR COPIED IN WHOLE OR IN PART. IT IS NOT TO BE USED FOR ANY OTHER PROJECT AND IS NOT TO BE USED ON ANY OTHER PROJECT. IT IS TO BE RETURNED UPON REQUEST.
COPYRIGHT © 2018. ALL RIGHTS RESERVED.
STANLEY, LOVE & STANLEY, P.C.
DRAWING NO.

DATE
01/31/2020
PROJECT NO.
6919.1
DRAWING NO.

A3.00

RELEASED FOR CONSTRUCTION 01/31/2020