




1 NEW METAL PANEL INFILL - TYP.
1 1/2" = 1'-0"

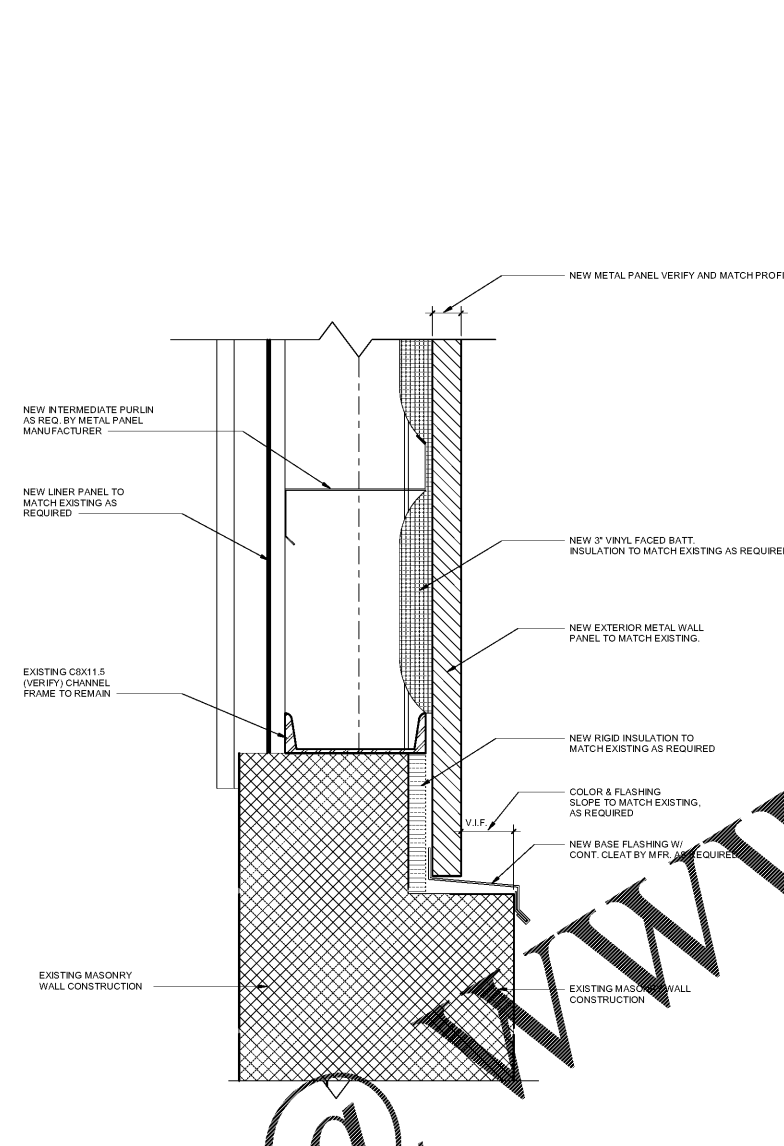

2 NEW METAL PANEL - BASE DETAIL
3" = 1'-0"

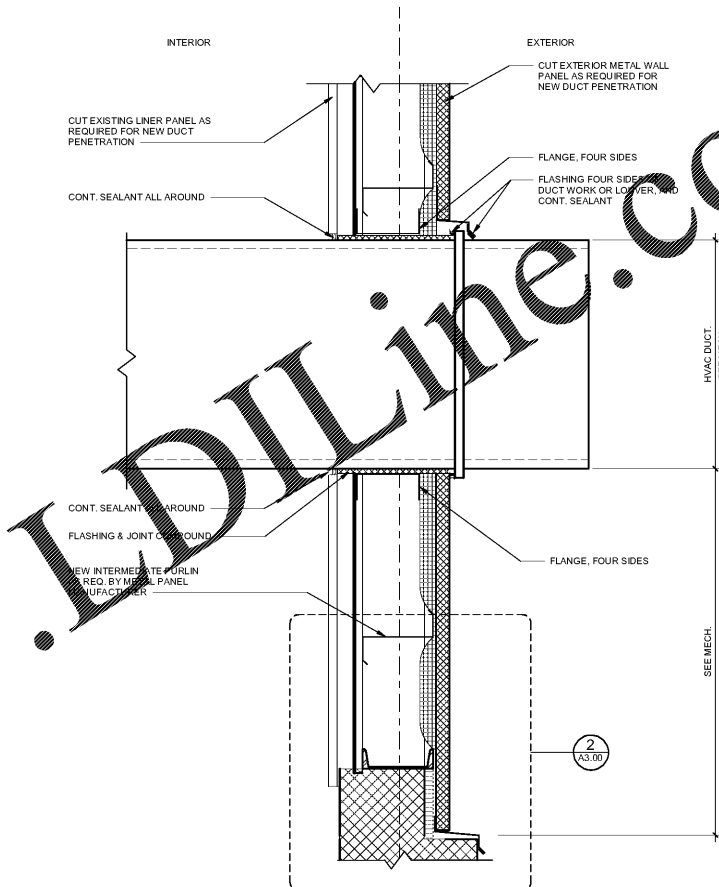

3 PARTIAL SECTION @ DUCT PENETRATION
1 1/2" = 1'-0"

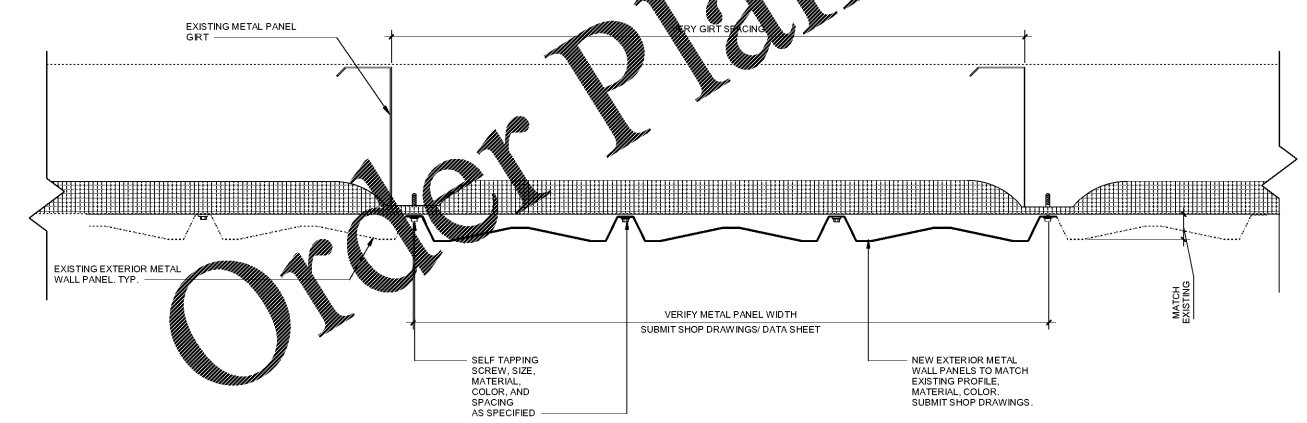

4 EXTERIOR METAL PANEL VERTICAL JOINT DETAIL
3" = 1'-0"

Order Plans @ WWW.IDIline.com

1/31/2020 5:03:53 PM

100% CD SET	01/31/2020

**HAWTHORNE ELEMENTARY SCHOOL
GYM HVAC DESIGN**
2335 Caladium Drive NE
Atlanta, Georgia 30345

**STANLEY
LOVE
STANLEY
P R C**

ARCHITECTURE
INTERIORS PLANNING
PROGRAM MANAGEMENT

1586 SPRING STREET, N.W.
ATLANTA, GEORGIA 30309-2818
404-875-0508
404-875-0819
www.stanleylove-stanley.com

DRAWING TITLE
WALL SECTION & DETAILS



PROFESSIONAL SEAL
WILLIAM J. STANLEY
CONSULTANT

SCALES AS SHOWN HEREIN ARE VALID ON THE ORIGINAL DRAWING. THE DIMENSIONS OF WHICH ARE SHOWN HEREIN. THE SCALES NOTED HEREIN ARE HEREBY CHANGE BY THE RATIO OF THE OVERALL SHEET DIMENSIONS OF THE PRINT TO CORRESPONDING DIMENSIONS OF THE ORIGINAL DRAWING.

THE DRAWING IS THE PROPERTY OF STANLEY, LOVE & STANLEY, P.C. AND IS NOT TO BE REPRODUCED OR COPIED IN WHOLE OR IN PART. IT IS TO BE USED ONLY FOR THE PROJECT AND SITE SPECIFICALLY IDENTIFIED HEREIN AND IS NOT TO BE USED ON ANY OTHER PROJECT. IT IS TO BE RETURNED UPON REQUEST.

COPYRIGHT © 2018. ALL RIGHTS RESERVED.
STANLEY, LOVE & STANLEY, P.C.
DRAWING NO.

DATE
01/31/2020

PROJECT NO.
6919.2

DRAWING NO.
A3.00

RELEASED FOR CONSTRUCTION 01/31/2020