




100% CD SET	12/09/2019

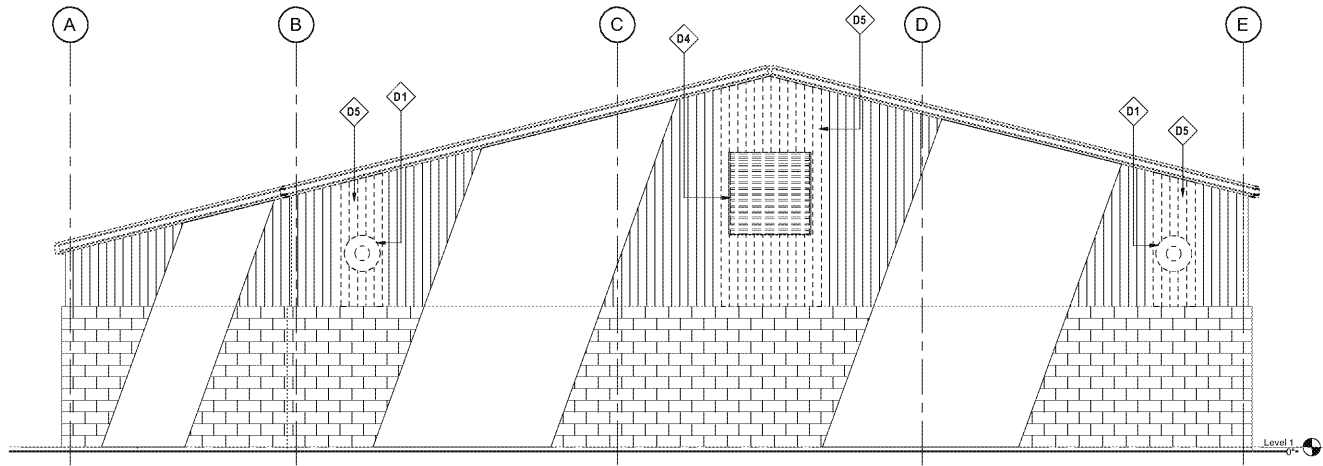


1 DEMOLITION WEST ELEVATION
1/4" = 1'-0"

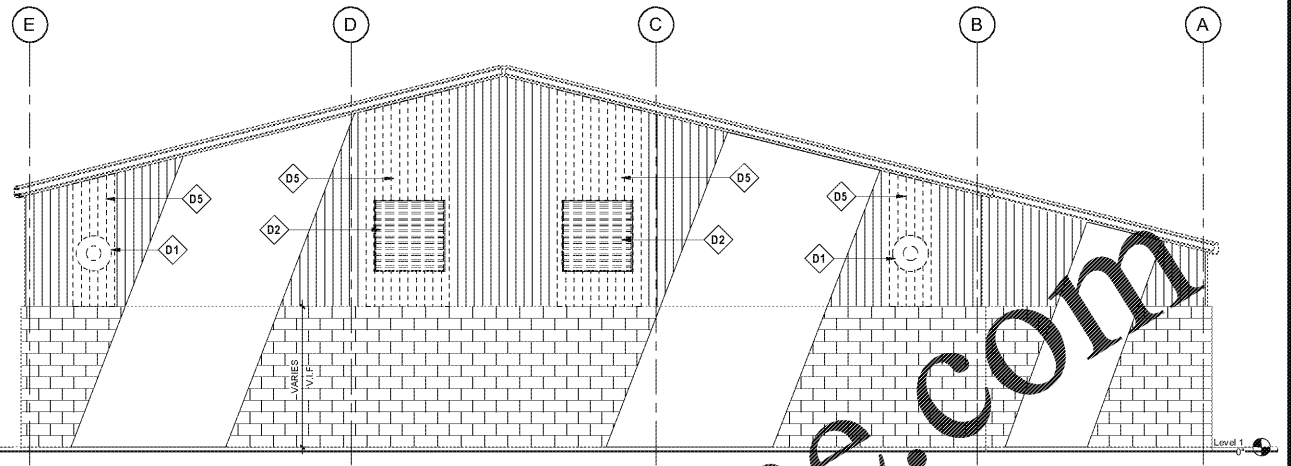

2 DEMOLITION EAST ELEVATION
1/4" = 1'-0"

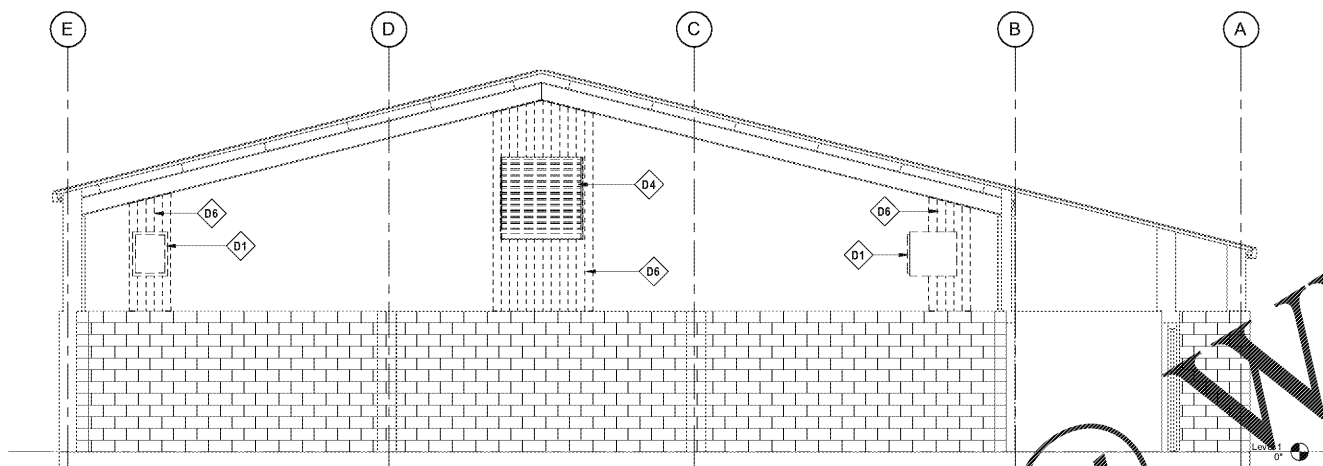

3 DEMOLITION SECTION
1/4" = 1'-0"

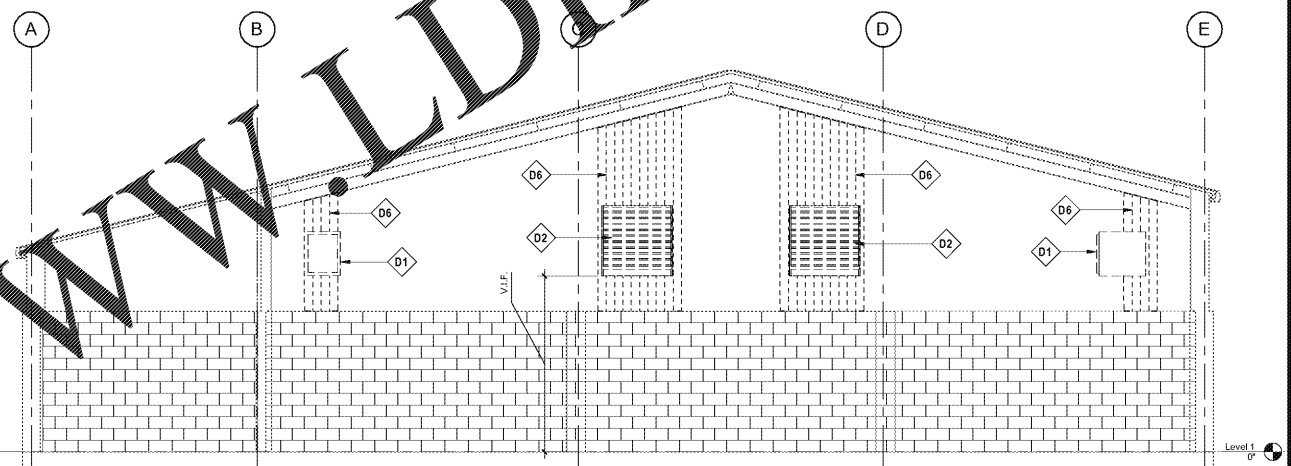

4 DEMOLITION SECTION
1/4" = 1'-0"

Order Plans @ www.LDILine.com

JOLLY ES GYM HVAC DESIGN
1070 Otello Ave, Clarkston, GA 30021

STANLEY LOVE STANLEY P R C
ARCHITECTURE
INTERIORS PLANNING
PROGRAM MANAGEMENT
1106 SPRING STREET, N.W.
ATLANTA, GEORGIA 30309
404.876.0208
www.stanleylove-stanleyprc.com

DRAWING TITLE
EXTERIOR ELEVATIONS & BUILDING SECTIONS - DEMOLITION



SCALES AS SHOWN HEREON ARE VALID ON THE ORIGINAL DRAWING. THE DIMENSIONS OF WHICH ARE SHOWN HEREON. THE SCALE SHOWN HEREON ARE HEREBY CHANGE BY THE HAND OF THE OVERALL SHEET CONTAINER OF THE PRINT TO CORRESPONDING DIMENSIONS OF THE ORIGINAL DRAWING.
THIS DRAWING IS THE PROPERTY OF STANLEY LOVE STANLEY P R C AND IS NOT TO BE REPRODUCED OR COPIED IN WHOLE OR IN PART. IT IS TO BE USED ONLY FOR THE PROJECT AND SITE SPECIFICALLY IDENTIFIED HEREON AND IS NOT TO BE USED ON ANY OTHER PROJECT. IT IS TO BE RETURNED UPON REQUEST.
COPYRIGHT © 2019. ALL RIGHTS RESERVED.
STANLEY LOVE STANLEY P R C
DRAWING NO.

Keynote Legend	
Key Value	Keynote Text
D1	REMOVE EXISTING GAS-FIRED UNIT HEATERS. SEE MECHANICAL DRAWINGS.
D2	REMOVE EXISTING INTAKE LOUVER SYSTEM TO EXTENT INDICATED. SEE MECHANICAL DRAWINGS.
D4	REMOVE EXISTING WALL-MOUNTED EXHAUST FAN SYSTEM TO EXTENT INDICATED. SEE MECHANICAL DRAWINGS.
D5	REMOVE FULL METAL WALL PANEL(S) IN THIS AREA, AS REQUIRED, FOR INSTALLATION OF NEW HVAC DUCT. SEE MECHANICAL.
D6	REMOVE FULL LINER WALL PANEL(S) IN THIS AREA, AS REQUIRED, FOR INSTALLATION OF NEW HVAC DUCT. SEE MECHANICAL.

DATE
12/09/2019
PROJECT NO.
6919.3
DRAWING NO.
AD2.00

RELEASED FOR CONSTRUCTION 12/09/2019