

100% CD SET	12/09/2019

**JOLLY ES GYM HVAC DESIGN**  
1070 Otello Ave, Clarkston, GA 30021

**STANLEY  
LOVE  
STANLEY  
P.C.**  
ARCHITECTURE  
INTERIORS PLANNING  
PROGRAM MANAGEMENT  
1166 SPRING STREET, N.W.  
ATLANTA, GEORGIA 30309-2818  
404.875.0248  
404.875.0249  
www.stanleylove-stanleypc.com


DRAWING TITLE  
**EXTERIOR  
ELEVATIONS &  
BUILDING SECTIONS**



DATE	12/09/2019
PROJECT NO.	6919.3
DRAWING NO.	


**A2.00**

RELEASED FOR CONSTRUCTION 12/09/2019

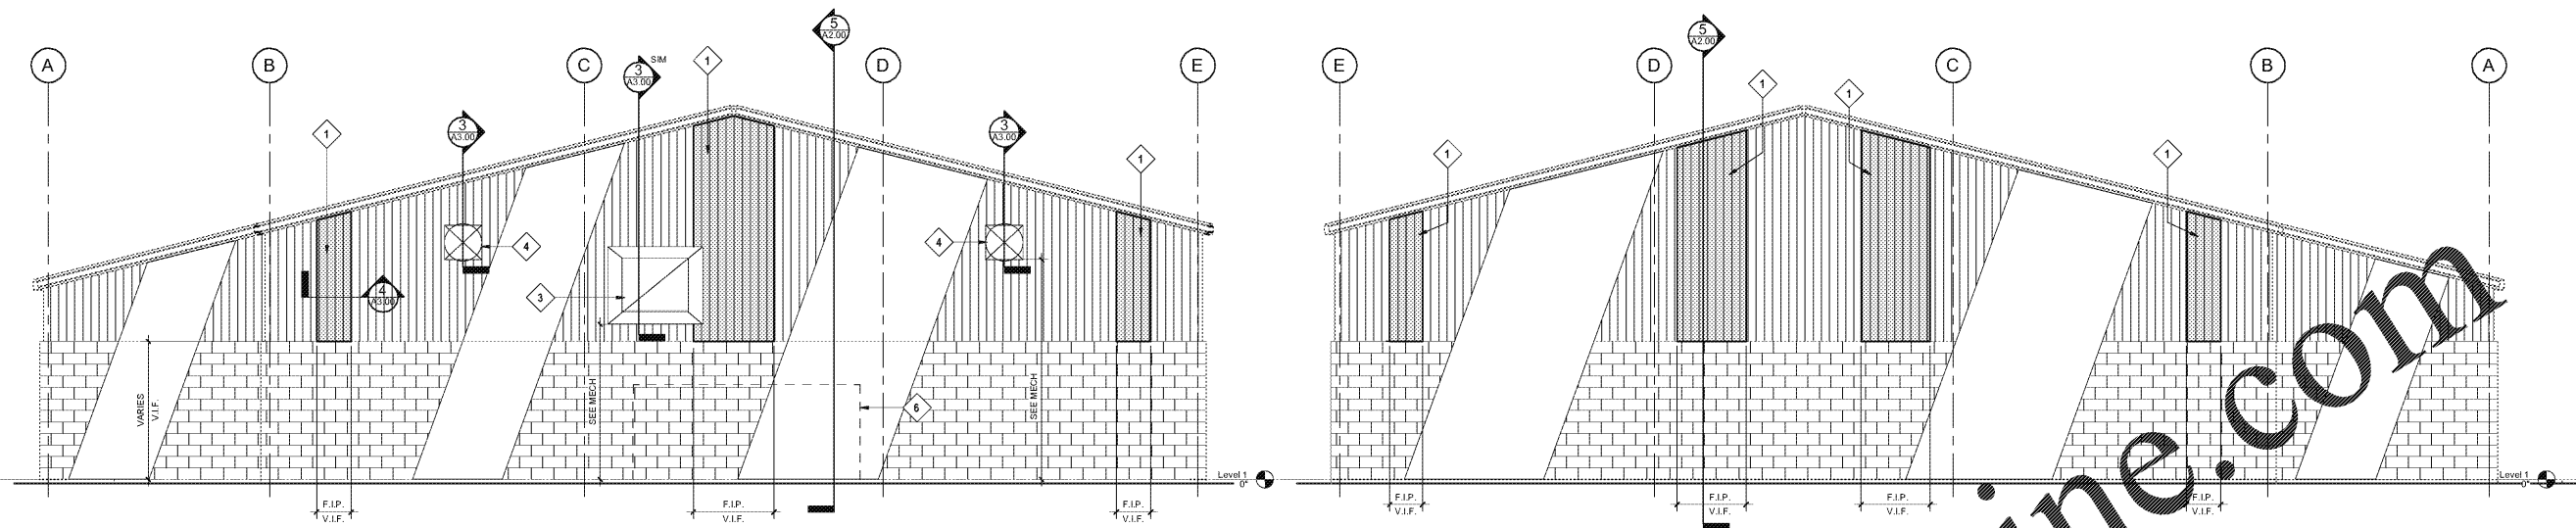


1 WEST ELEVATION  
1/4" = 1'-0"

2 EAST ELEVATION  
1/4" = 1'-0"

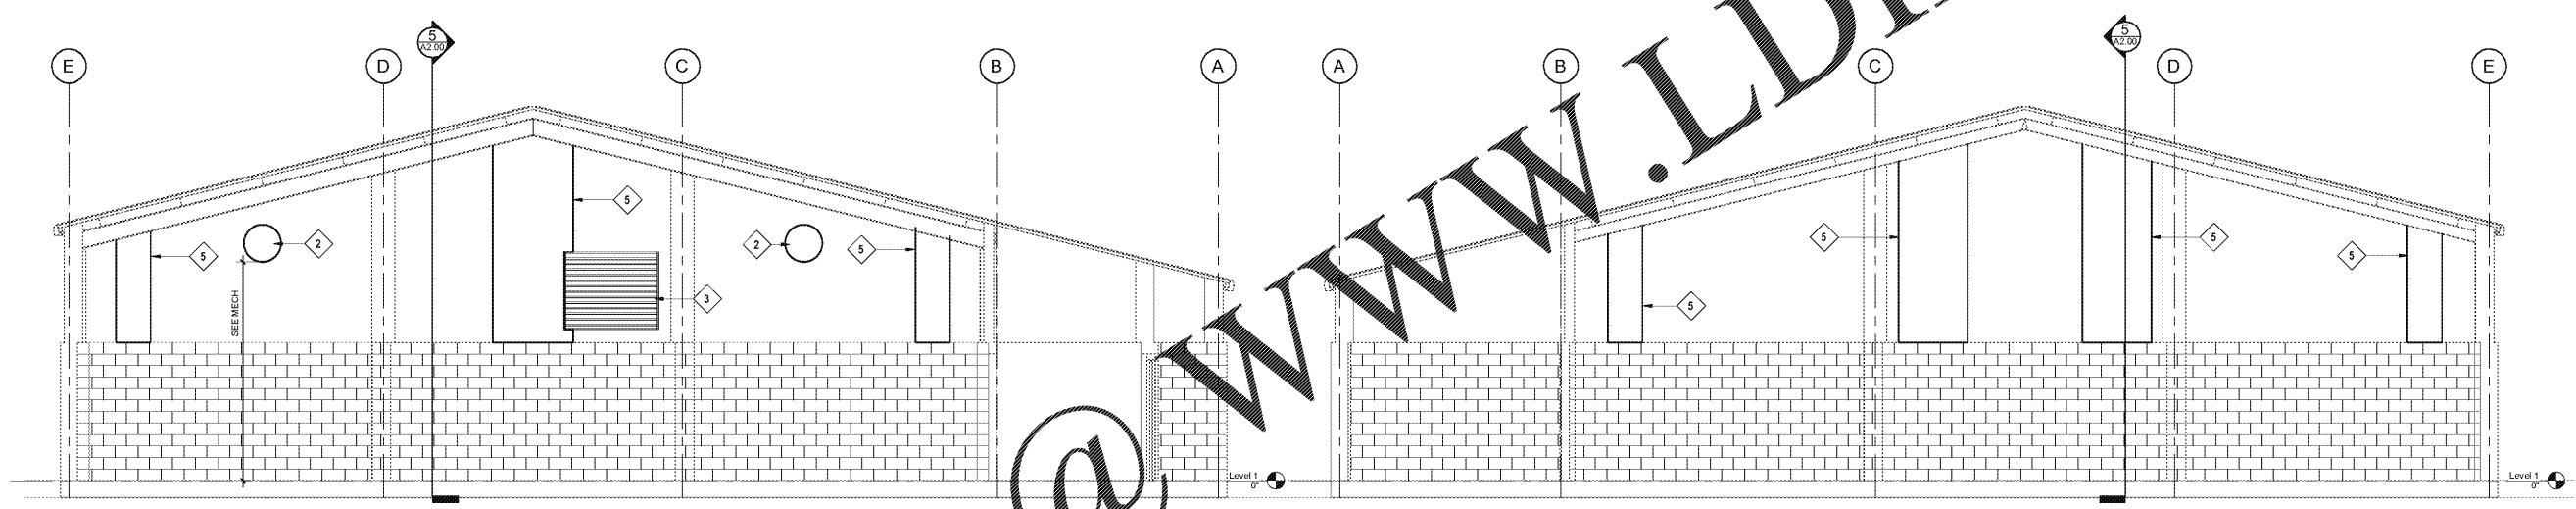

3 BUILDING SECTION 3  
1/4" = 1'-0"

4 BUILDING SECTION 4  
1/4" = 1'-0"

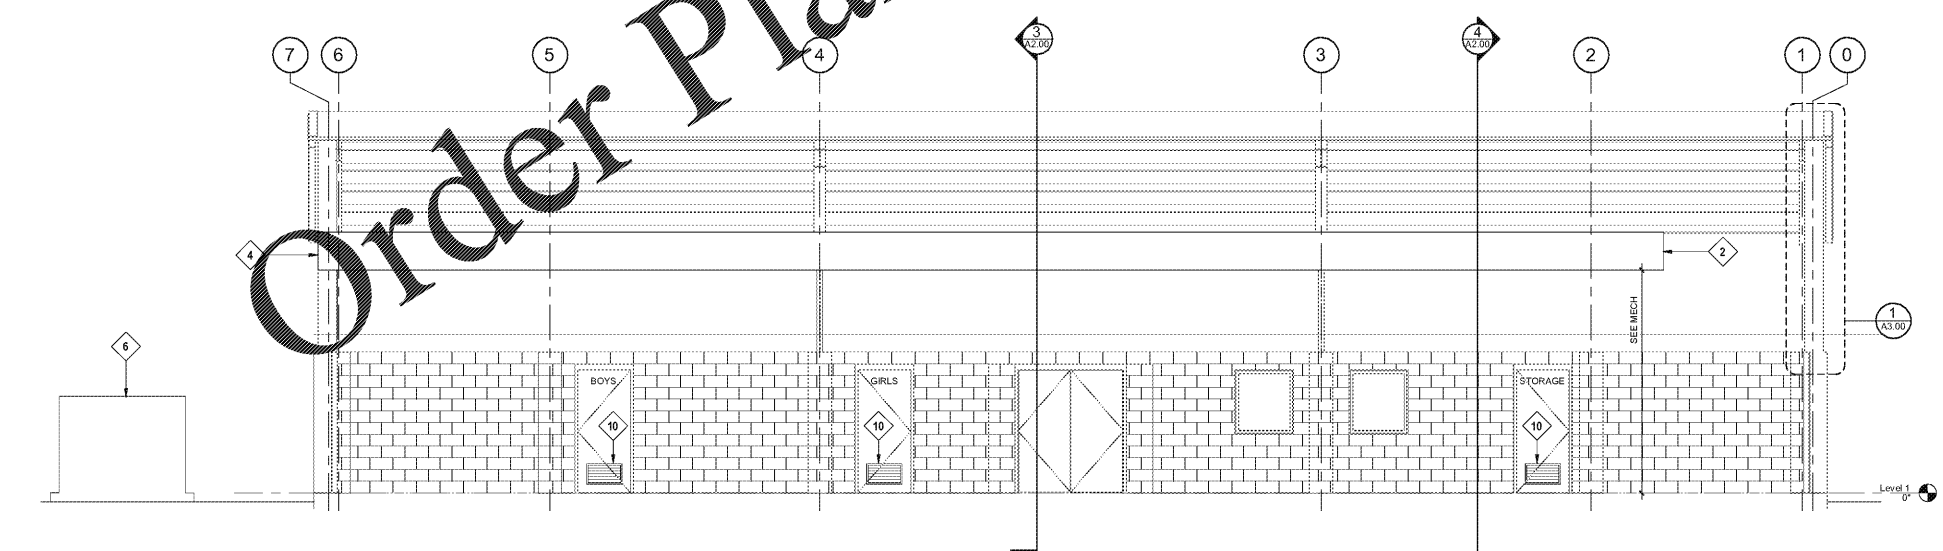

5 BUILDING SECTION  
1/4" = 1'-0"

Order Plans @ www.LDILine.com

Keynote Legend	
Key Value	Keynote Text
1	NEW FULL LENGTH EXTERIOR WALL PANEL TO MATCH EXISTING METAL PANEL WALL CONSTRUCTION.
2	FABRIC DUCT. COORDINATE SIZE, LOCATION AND ATTACHMENT WITH MECHANICAL DRAWINGS.
3	NEW RETURN AIR LOUVER. COORDINATE SIZE AND LOCATION WITH MECHANICAL DRAWINGS.
4	SUPPLY AIR OPENING. COORDINATE SIZE AND LOCATION WITH MECHANICAL.
5	NEW FULL LENGTH INFILL LINER PANEL TO MATCH EXISTING LINER PANEL WALL CONSTRUCTION.
6	AIR HANDLING UNIT. SEE MECHANICAL DRAWINGS.
10	CUT OPENING IN SCWD DOOR TO INSTALL NEW METAL LOUVER SIZED AS ON MECHANICAL DRAWINGS. REPAIR/REFINISH DOOR AS REQUIRED.

NOTE: F.I.P. = FULL IN-FILL PANEL

SCALES AS SHOWN HEREON ARE VALID ON THE ORIGINAL DRAWING. THE DIMENSIONS OF WHICH ARE SHOWN HEREON. THE SCALE NOTED HEREON ARE HEREBY CHANGE BY THE PART TO CORRESPONDING DIMENSIONS OF THE ORIGINAL DRAWING.

THIS DRAWING IS THE PROPERTY OF STANLEY LOVE STANLEY P.C. AND IS NOT TO BE REPRODUCED OR COPIED IN WHOLE OR IN PART, IT IS ON IT TO BE USED FOR THE PROJECT AND SITE SPECIFICALLY IDENTIFIED HEREON AND IS NOT TO BE USED ON ANY OTHER PROJECT. IT IS TO BE RETURNED UPON REQUEST.

COPYRIGHT © 2019. ALL RIGHTS RESERVED.  
STANLEY LOVE STANLEY P.C.  
DRAWING NO.