




1 NEW METAL PANEL INFILL - TYP.
1 1/2" = 1'-0"

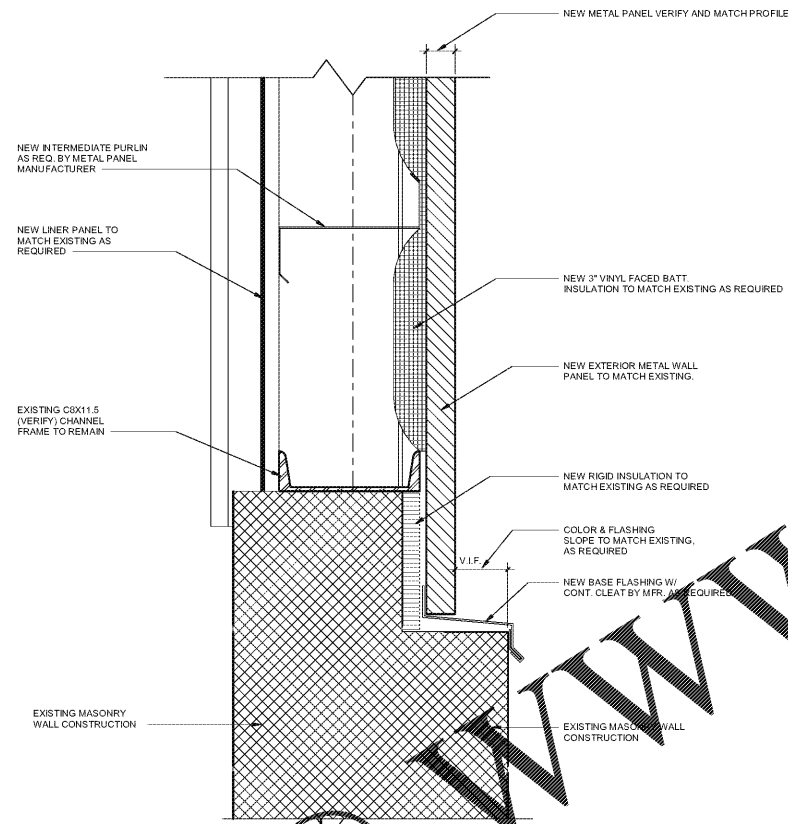

2 NEW METAL PANEL - BASE DETAIL
3" = 1'-0"

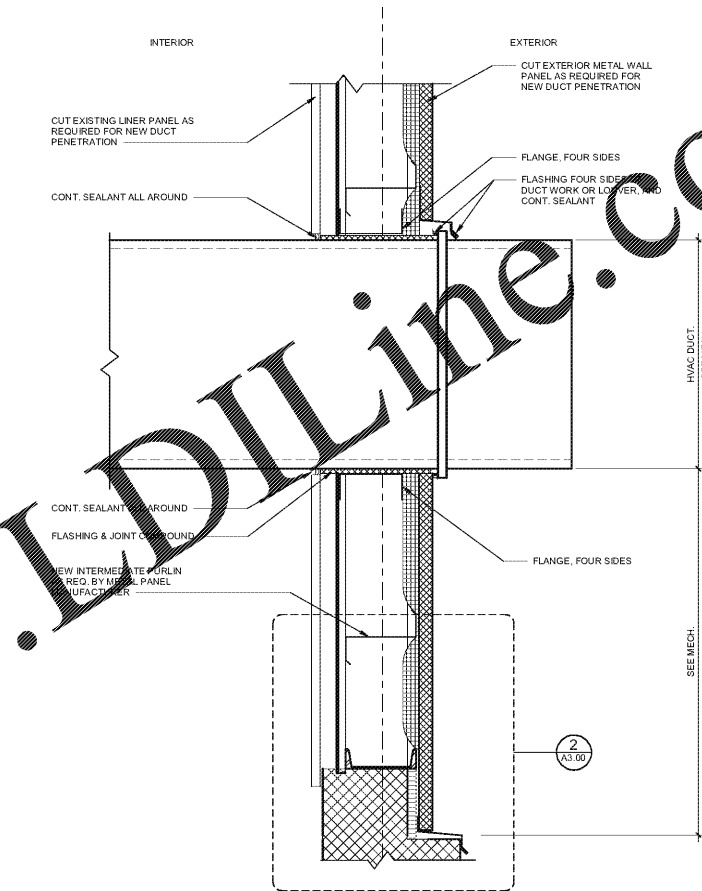

3 PARTIAL SECTION @ DUCT PENETRATION
1 1/2" = 1'-0"

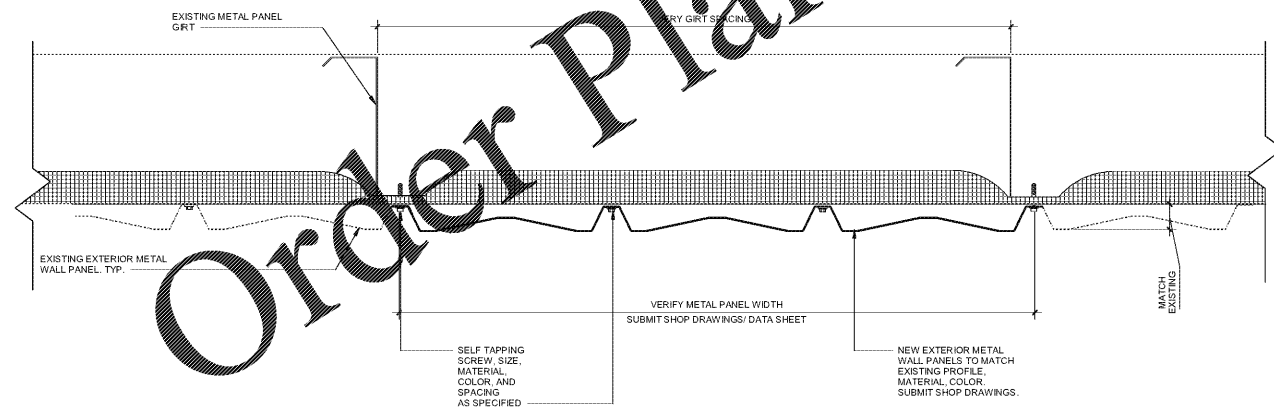

4 EXTERIOR METAL PANEL VERTICAL JOINT DETAIL
3" = 1'-0"

Order Plans @

WWW.IDIline.com

100% CD SET	12/09/2019

JOLLY ES GYM HVAC DESIGN
1070 Otello Ave, Clarkston, GA 30021

STANLEY LOVE STANLEY P C
ARCHITECTURE
INTERIORS PLANNING
PROGRAM MANAGEMENT
1106 SPRING STREET, N.W.
ATLANTA, GEORGIA 30309
404.876.0246
www.stanleylove-stanleypc.com

DRAWING TITLE
WALL SECTION & DETAILS

PROFESSIONAL SEAL
GEORGIA REGISTERED ARCHITECT
No. 2920
WILLIAM J. STANLEY
CONSULTANT

SCALES AS SHOWN HEREON ARE VALID ON THE ORIGINAL DRAWING. THE DIMENSIONS OF WHICH ARE SHOWN ON THE SCALE. NOTED HEREON ARE HEREBY CHANGE BY THE PART TO CORRESPONDING DIMENSIONS OF THE ORIGINAL DRAWING.
THIS DRAWING IS THE PROPERTY OF STANLEY LOVE STANLEY P.C. AND IS NOT TO BE REPRODUCED OR COPIED IN WHOLE OR IN PART. IT IS TO BE USED ONLY FOR THE PROJECT AND SITE SPECIFICALLY IDENTIFIED HEREON AND IS NOT TO BE USED ON ANY OTHER PROJECT. IT IS TO BE RETURNED UPON REQUEST.
COPYRIGHT © 2019. ALL RIGHTS RESERVED.
STANLEY LOVE STANLEY P.C.
DRAWING NO.

DATE	12/09/2019
PROJECT NO.	6919.3
DRAWING NO.	

A3.00

RELEASED FOR CONSTRUCTION 12/09/2019