

100% CD SET	01/06/2020

**KITTREDGE MAGNET SCHOOL  
GYM HVAC DESIGN**  
1663 E. Nancy Creek Drive  
Atlanta, Georgia 30319

**STANLEY  
LOVE  
STANLEY  
P C**

ARCHITECTURE  
INTERIORS PLANNING  
PROGRAM MANAGEMENT

1586 SPRING STREET, N.W.  
ATLANTA, GEORGIA 30309  
404.478.0008  
www.stanleylove.com

DRAWING TITLE  
**EXTERIOR  
ELEVATIONS &  
BUILDING SECTIONS**




SCALES AS STATED HEREIN ARE VALID ON THE ORIGINAL DRAWINGS. THE DIMENSIONS OF WHICH ARE SHOWN HEREIN. THE SCALES NOTED HEREIN ARE HEREBY CHANGE BY THE HAND OF THE ORIGINAL DRAWING ENGINEER OF THE PRINT TO CORRESPONDING DIMENSIONS OF THE ORIGINAL DRAWING.

THIS DRAWING IS THE PROPERTY OF STANLEY LOVE STANLEY P.C. AND IS NOT TO BE REPRODUCED OR COPIED IN WHOLE OR IN PART. IT IS ON TO BE USED FOR THE PROJECT AND SITE SPECIFICALLY IDENTIFIED HEREIN AND IS NOT TO BE USED ON ANY OTHER PROJECT. IT IS TO BE RETURNED UPON REQUEST.


COPYRIGHT © 2019. ALL RIGHTS RESERVED.  
STANLEY LOVE STANLEY P.C.  
DRAWING NO.

DATE: 01/06/2020  
PROJECT NO: 6919.4  
DRAWING NO:  
**A2.00**

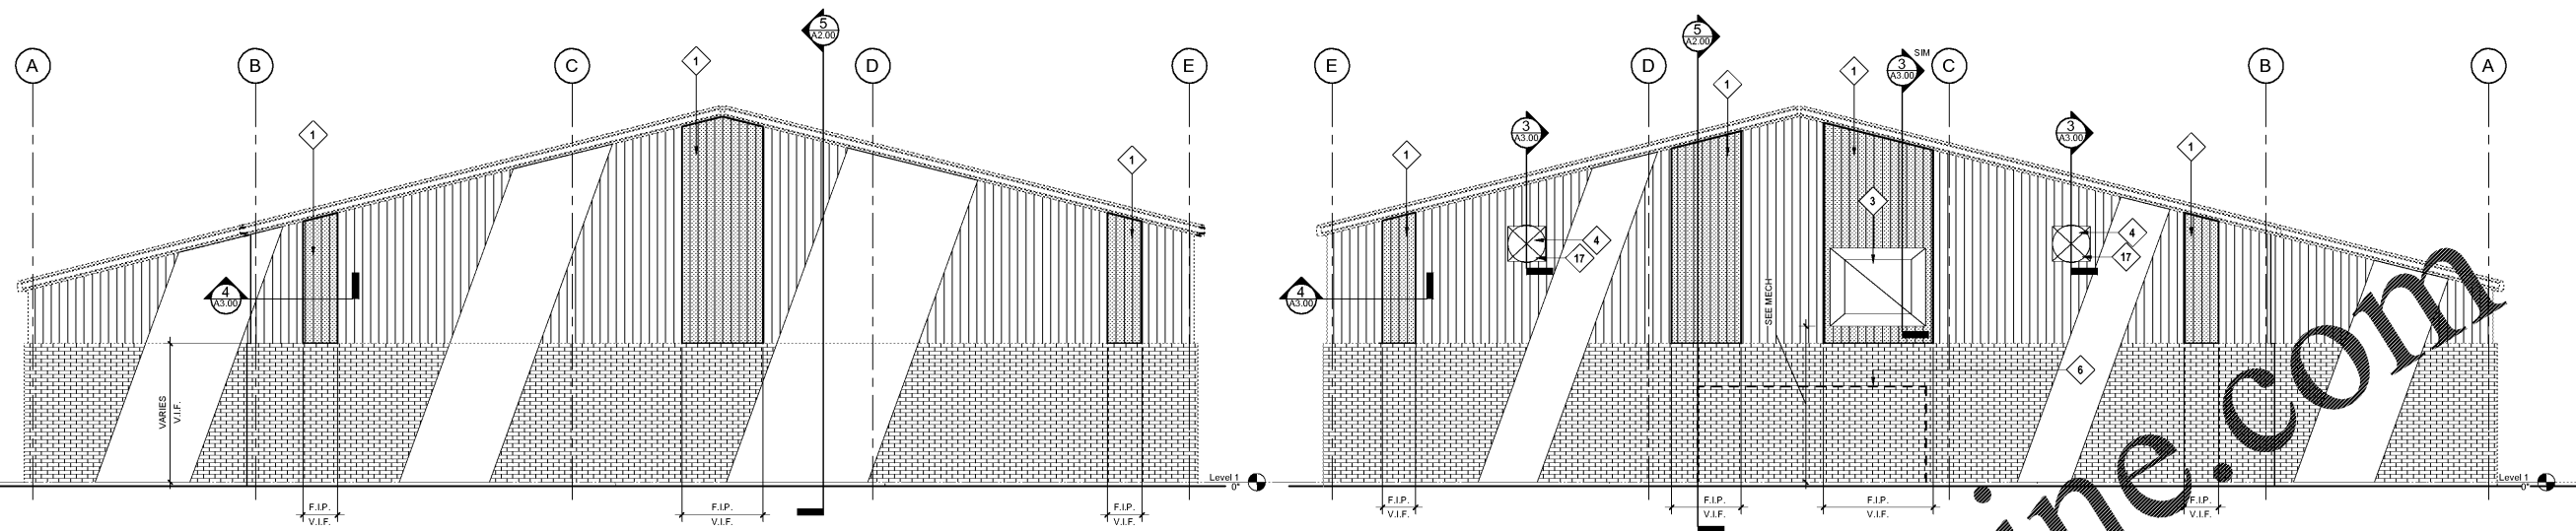


1 WEST ELEVATION  
1/4" = 1'-0"

2 EAST ELEVATION  
1/4" = 1'-0"

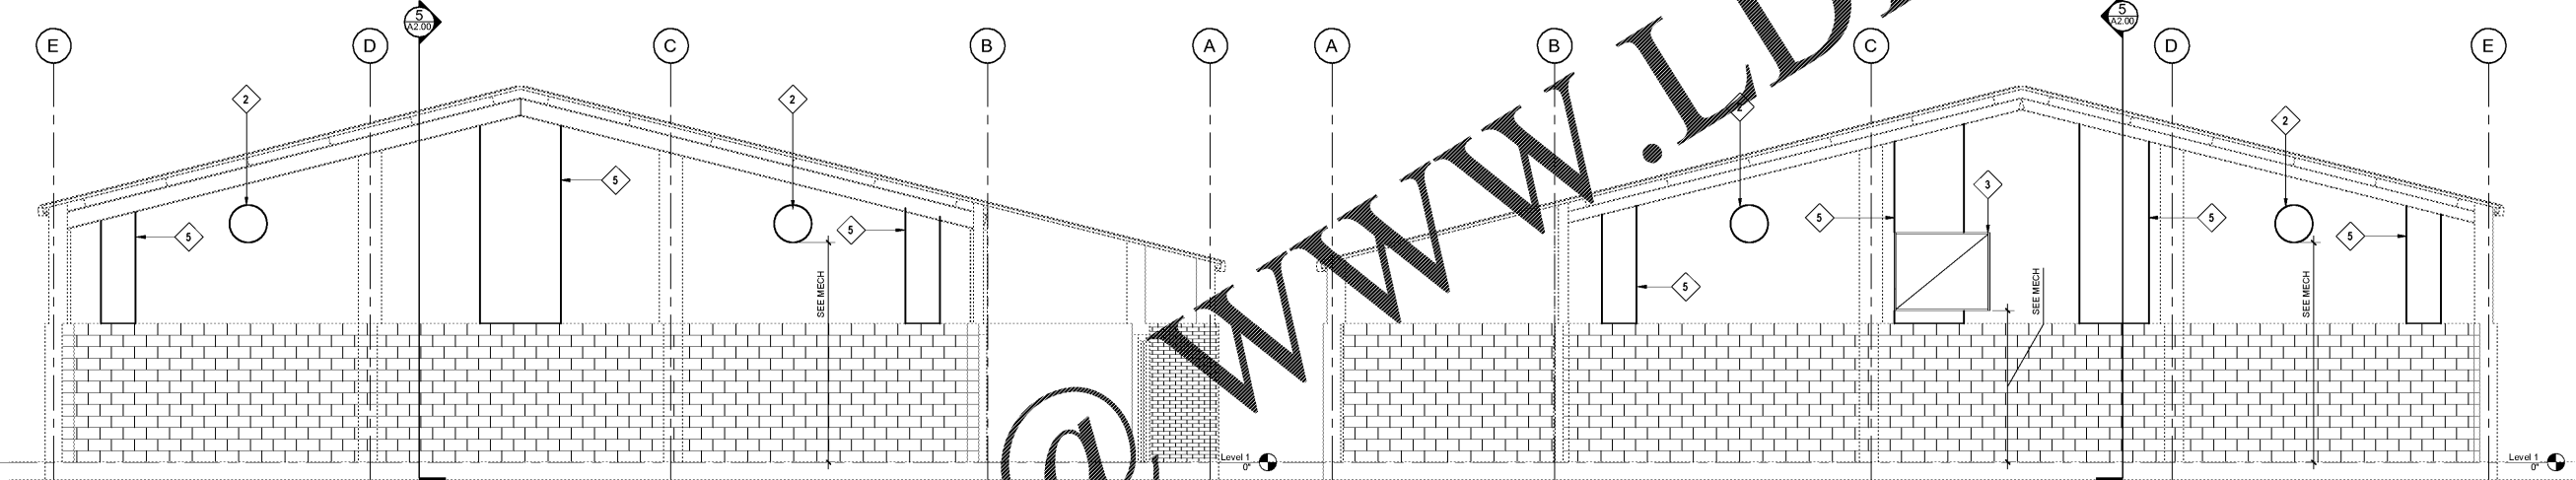

3 BUILDING SECTION 3  
1/4" = 1'-0"

4 BUILDING SECTION 4  
1/4" = 1'-0"

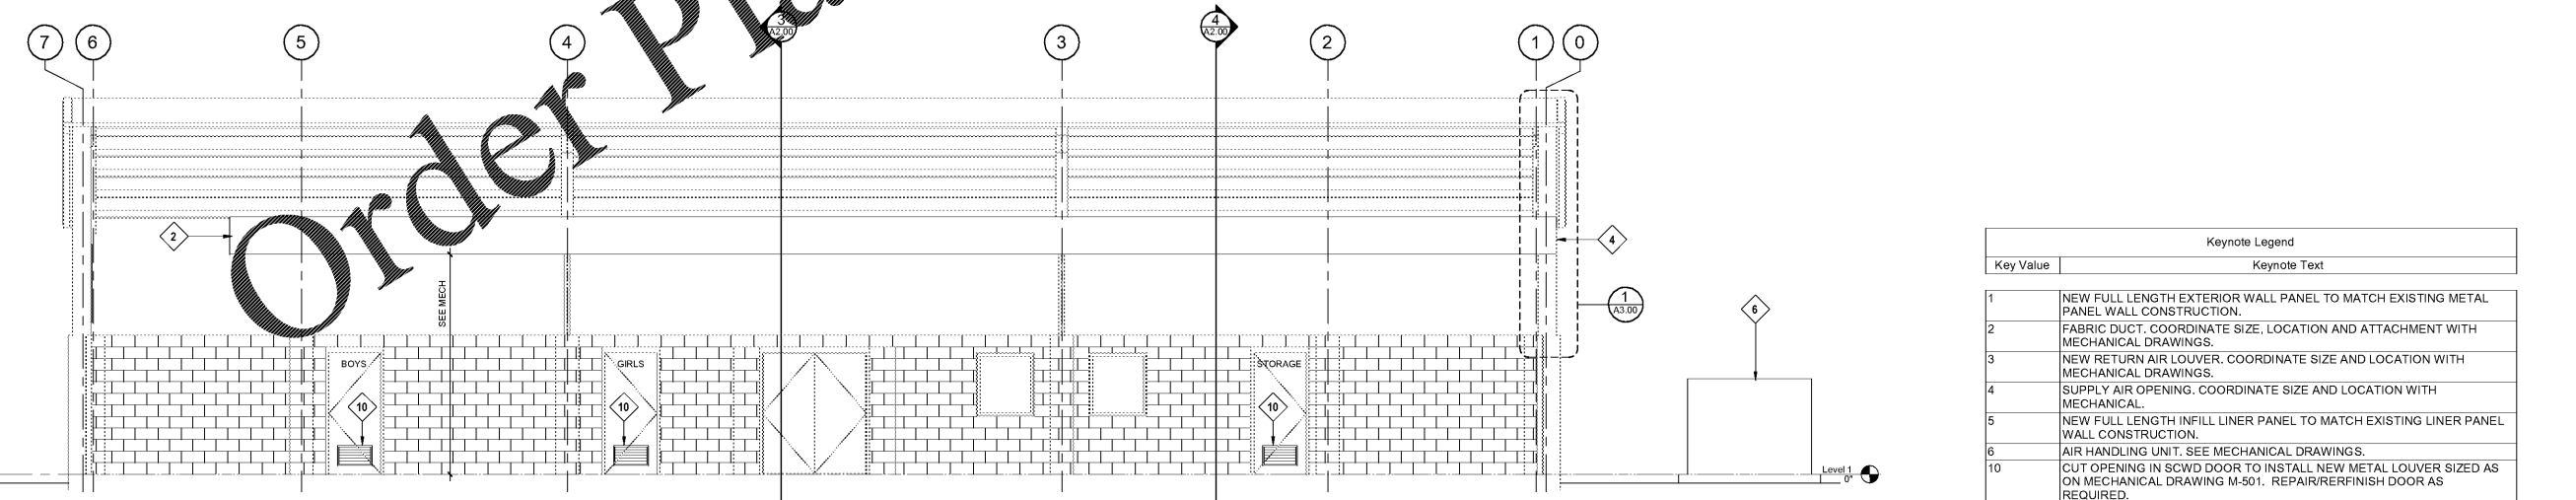

5 BUILDING SECTION  
1/4" = 1'-0"

Keynote Legend	
Key Value	Keynote Text
1	NEW FULL LENGTH EXTERIOR WALL PANEL TO MATCH EXISTING METAL PANEL WALL CONSTRUCTION.
2	FABRIC DUCT. COORDINATE SIZE, LOCATION AND ATTACHMENT WITH MECHANICAL DRAWINGS.
3	NEW RETURN AIR LOUVER. COORDINATE SIZE AND LOCATION WITH MECHANICAL DRAWINGS.
4	SUPPLY AIR OPENING. COORDINATE SIZE AND LOCATION WITH MECHANICAL.
5	NEW FULL LENGTH INFILL LINER PANEL TO MATCH EXISTING LINER PANEL WALL CONSTRUCTION.
6	AIR HANDLING UNIT. SEE MECHANICAL DRAWINGS.
10	CUT OPENING IN SCWD DOOR TO INSTALL NEW METAL LOUVER SIZED AS ON MECHANICAL DRAWING M-501. REPAIR/RERFINISH DOOR AS REQUIRED.
17	NEW EXTERIOR SUPPLY AIR DUCTWORK AND SUPPORT AS SHOWN ON DETAILS 7, 9 AND 10 ON MECHANICAL DRAWING M-401.

NOTE: F.I.P. = FULL IN-FILL PANEL

Order Plans @

WWW.LDILine.com