

100% CD SET	01/06/2020

**VANDERLYN ELEMENTARY SCHOOL
GYM HVAC DESIGN**
1877 Vanderlyn Drive
Dunwoody, Georgia 30338

**STANLEY
LOVE
STANLEY
P R C**

ARCHITECTURE
INTERIORS PLANNING
PROGRAM MANAGEMENT

1586 SPRING STREET, N.W.
ATLANTA, GEORGIA 30309
404-875-0508
404-875-0817 fax
www.stanleylove-stanley.com

DRAWING TITLE
**EXTERIOR
ELEVATIONS &
BUILDING SECTIONS -
DEMOLITION**




DATE
01/06/2020


PROJECT NO.
6919.8

DRAWING NO.
AD2.00


RELEASED FOR CONSTRUCTION 01/06/2020

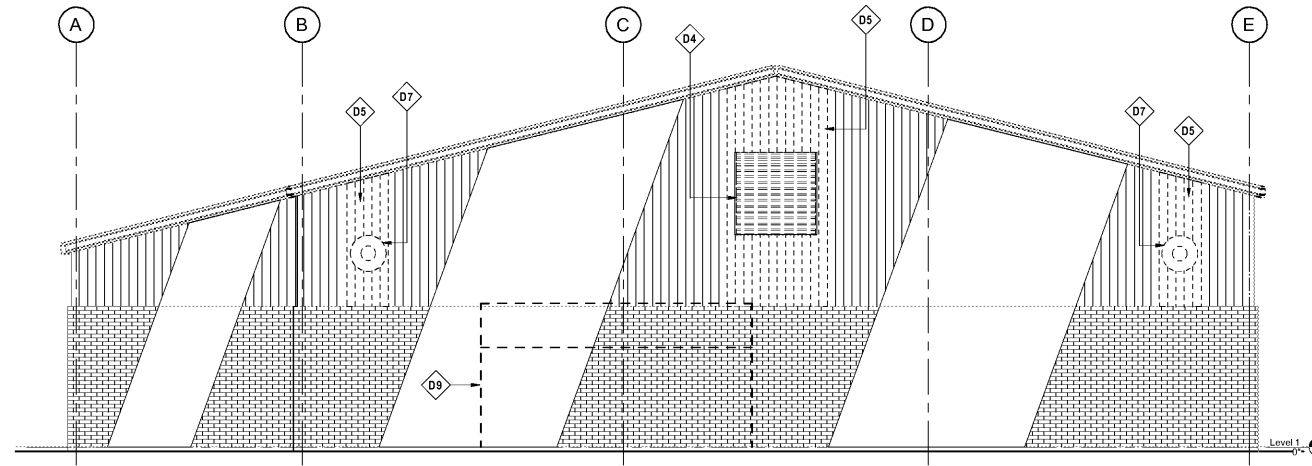


1 DEMOLITION WEST ELEVATION
1/4" = 1'-0"

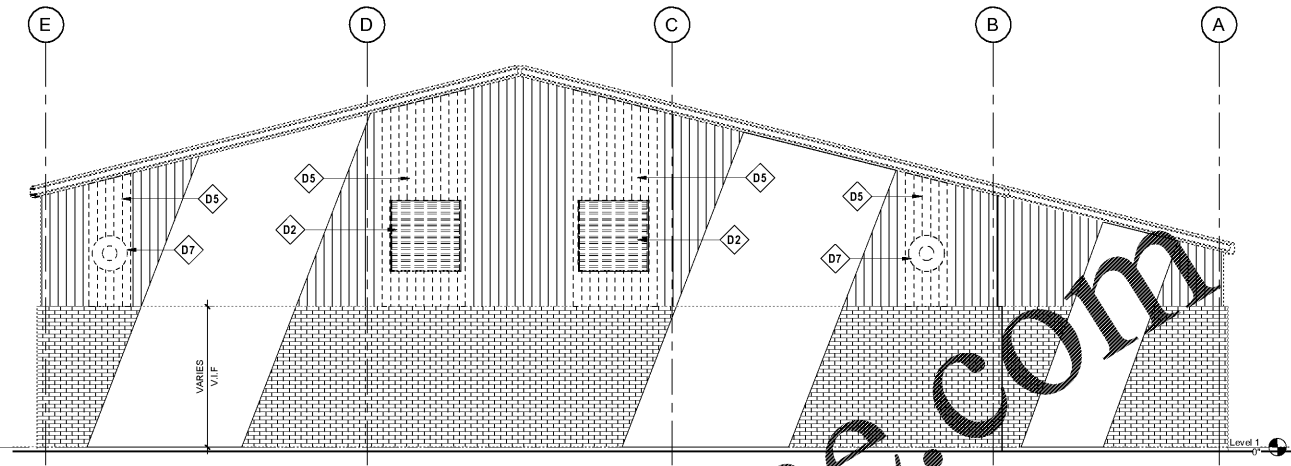

2 DEMOLITION EAST ELEVATION
1/4" = 1'-0"

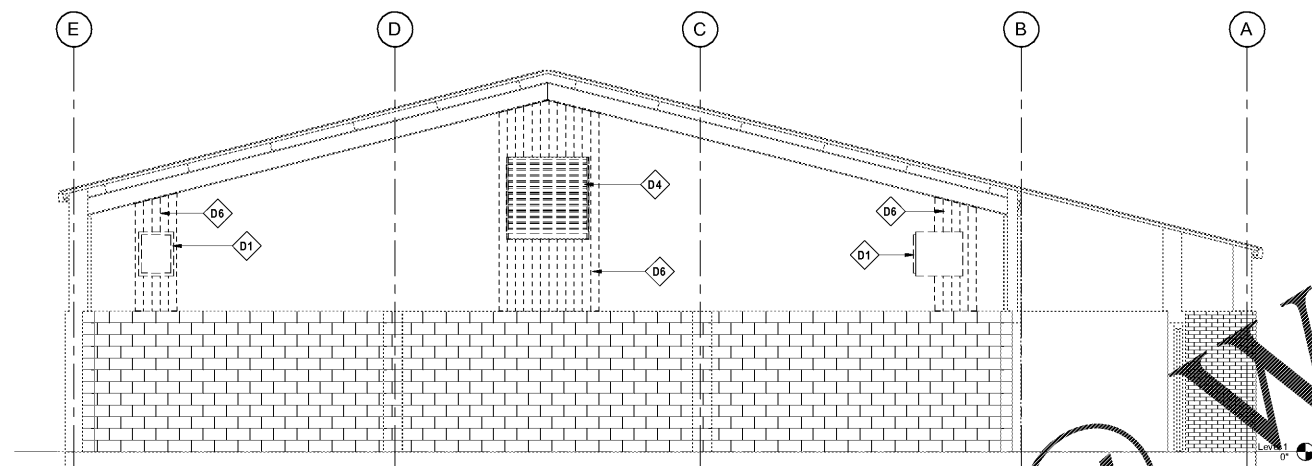

3 DEMOLITION SECTION
1/4" = 1'-0"

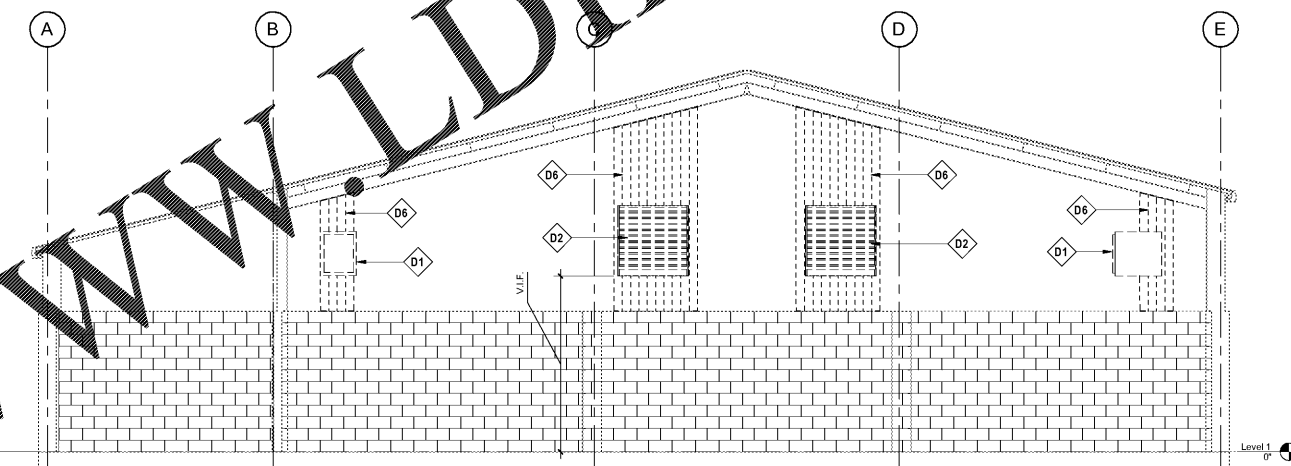

4 DEMOLITION SECTION
1/4" = 1'-0"

Order Plans @ www.LDILine.com

Keynote Legend	
Key Value	Keynote Text
D1	REMOVE EXISTING GAS-FIRED UNIT HEATERS. SEE MECHANICAL DRAWINGS.
D2	REMOVE EXISTING INTAKE LOUVER SYSTEM TO EXTENT INDICATED. SEE MECHANICAL DRAWINGS.
D4	REMOVE EXISTING WALL-MOUNTED EXHAUST FAN SYSTEM TO EXTENT INDICATED. SEE MECHANICAL DRAWINGS.
D5	REMOVE FULL METAL WALL PANEL(S) IN THIS AREA, AS REQUIRED, FOR INSTALLATION OF NEW EXTERIOR METAL WALL PANEL(S).
D6	REMOVE FULL LINER WALL PANEL(S) IN THIS AREA, AS REQUIRED, FOR INSTALLATION OF NEW METAL LINER PANEL(S).
D7	REMOVE GAS HEATER VENT PIPING THROUGH WALL. FIELD VERIFY LOCATION. SEE PLUMBING DRAWINGS.
D9	DEMOLISH AND REMOVE WOOD GARDEN SHED STRUCTURE AND ROOF CONSTRUCTION IN ITS ENTIRETY. SEE CIVIL DRAWINGS.