

**VANDERLYN ELEMENTARY SCHOOL
GYM HVAC DESIGN**
1877 Vanderlyn Drive
Dunwoody, Georgia 30338

**STANLEY
LOVE
STANLEY
P.C.**
ARCHITECTURE
INTERIORS PLANNING
PROGRAM MANAGEMENT
1186 SPRING STREET, N.W.
ATLANTA, GEORGIA 30309
404.476.0206
www.stanleylove.com


DRAWING TITLE
**EXTERIOR
ELEVATIONS &
BUILDING SECTIONS**



CONSULTANT
THE DRAWING IS THE PROPERTY OF STANLEY LOVE ARCHITECTURE P.C. AND IS NOT TO BE REPRODUCED OR COPIED IN WHOLE OR IN PART. IT IS TO BE USED ONLY FOR THE PROJECT AND SITE SPECIFICALLY IDENTIFIED HEREIN AND IS NOT TO BE USED ON ANY OTHER PROJECT. IT IS TO BE RETURNED UPON REQUEST.
COPYRIGHT © 2019. ALL RIGHTS RESERVED
STANLEY LOVE ARCHITECTURE P.C.
DRAWING NO.


DATE
01/06/2020
PROJECT NO.
6919.8
DRAWING NO.

A2.00

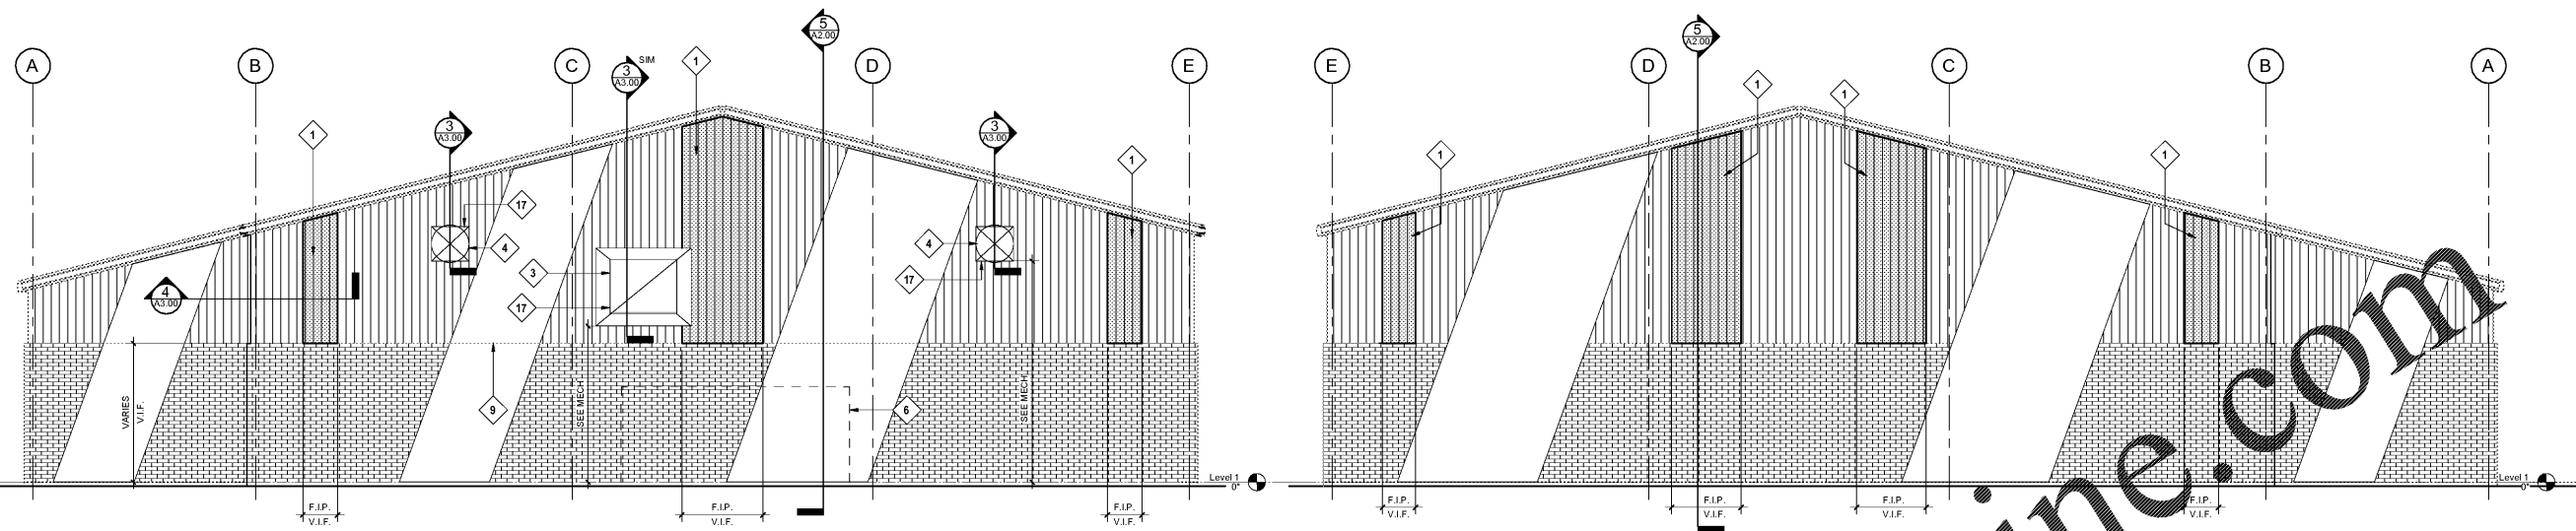


1 WEST ELEVATION
1/4" = 1'-0"

2 EAST ELEVATION
1/4" = 1'-0"

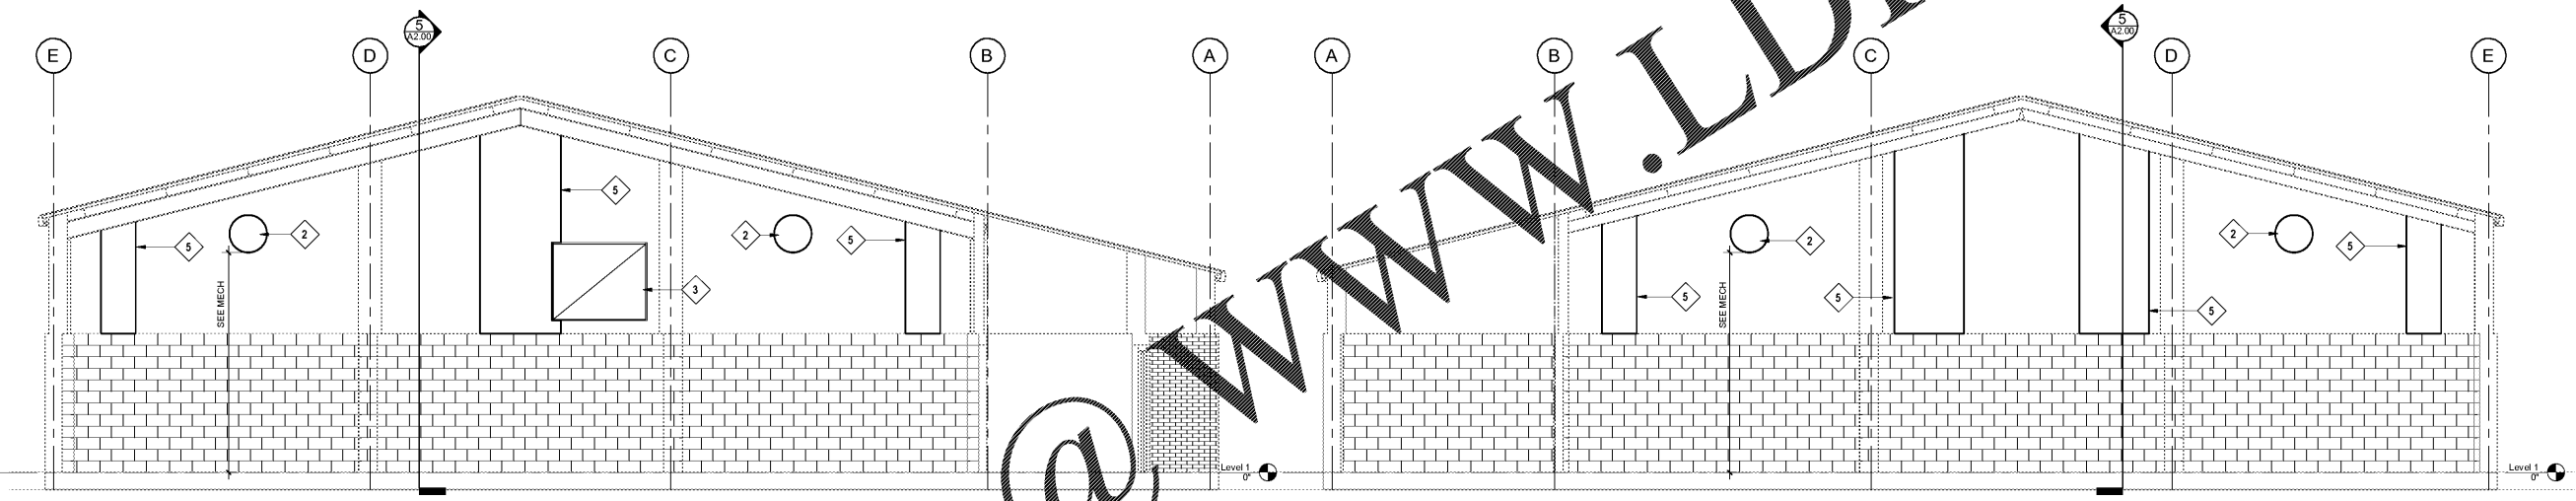

3 BUILDING SECTION 3
1/4" = 1'-0"

4 BUILDING SECTION 4
1/4" = 1'-0"

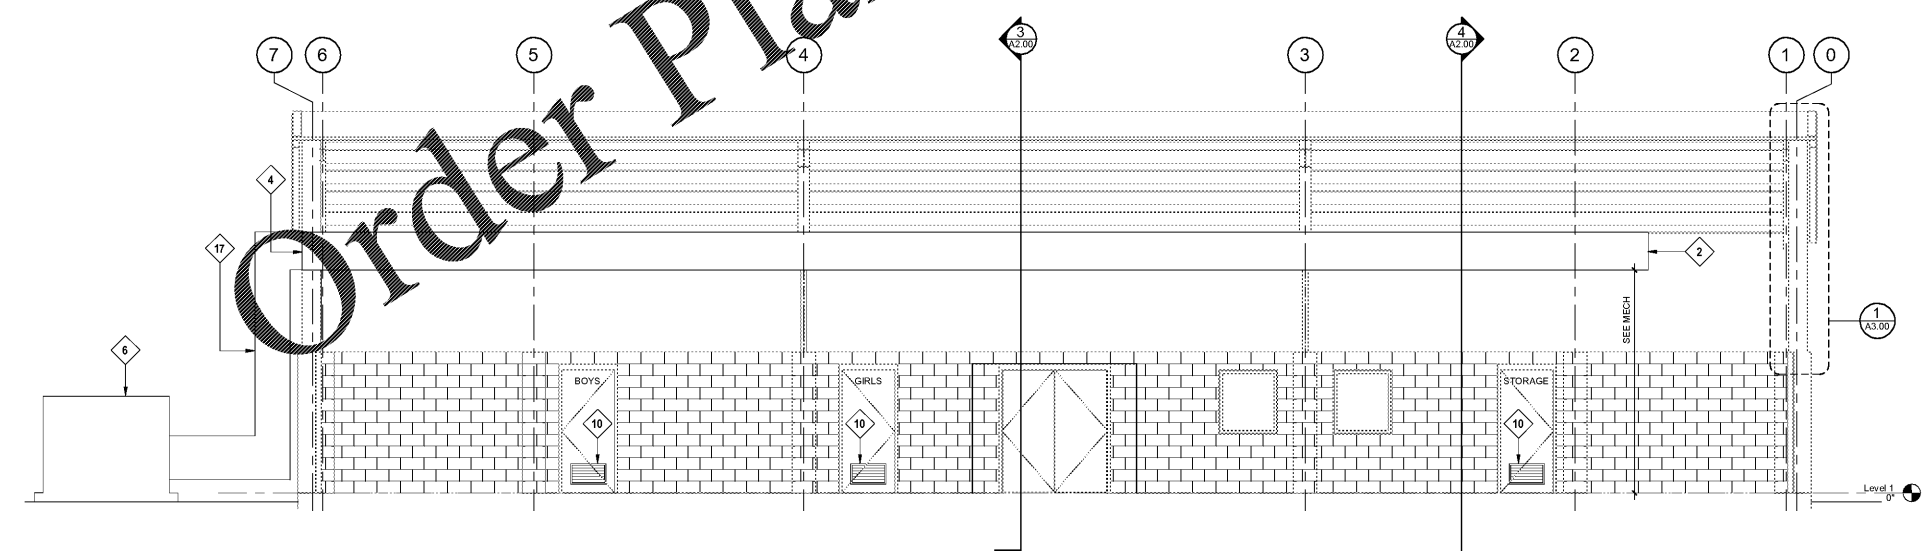

5 BUILDING SECTION 5
1/4" = 1'-0"

Keynote Legend	
Key Value	Keynote Text
1	NEW FULL LENGTH EXTERIOR WALL PANEL TO MATCH EXISTING METAL PANEL WALL CONSTRUCTION.
2	FABRIC DUCT. COORDINATE SIZE, LOCATION AND ATTACHMENT WITH MECHANICAL DRAWINGS.
3	NEW RETURN AIR LOUVER. COORDINATE SIZE AND LOCATION WITH MECHANICAL DRAWINGS.
4	SUPPLY AIR OPENING. COORDINATE SIZE AND LOCATION WITH MECHANICAL.
5	NEW FULL LENGTH INFILL LINER PANEL TO MATCH EXISTING LINER PANEL WALL CONSTRUCTION.
6	AIR HANDLING UNIT. SEE MECHANICAL DRAWINGS.
9	REPAIR EXTERIOR WALL PANELS AND SILL FLASHING AS REQUIRED AFTER SHED DEMOLITION.
10	CUT OPENING IN SCWD DOOR TO INSTALL NEW METAL LOUVER SIZED AS ON MECHANICAL DRAWING M-501. REPAIR/REFINISH DOOR AS REQUIRED.
17	NEW EXTERIOR SUPPLY AIR DUCTWORK AND SUPPORT AS SHOWN ON DETAILS 7, 9 AND 10 ON MECHANICAL DRAWING M-401.

NOTE: F.I.P. = FULL IN-FILL PANEL

Order Plans @

WWW.LDILine.com