


Keynote Legend	
Key Value	Keynote Text
D8	REMOVE FULL METAL ROOF PANEL(S) IN THIS AREA, AS REQUIRED. SEE MECHANICAL.
D11	REMOVE HEATER ROOF VENT.

100% CD SET	01/06/2020

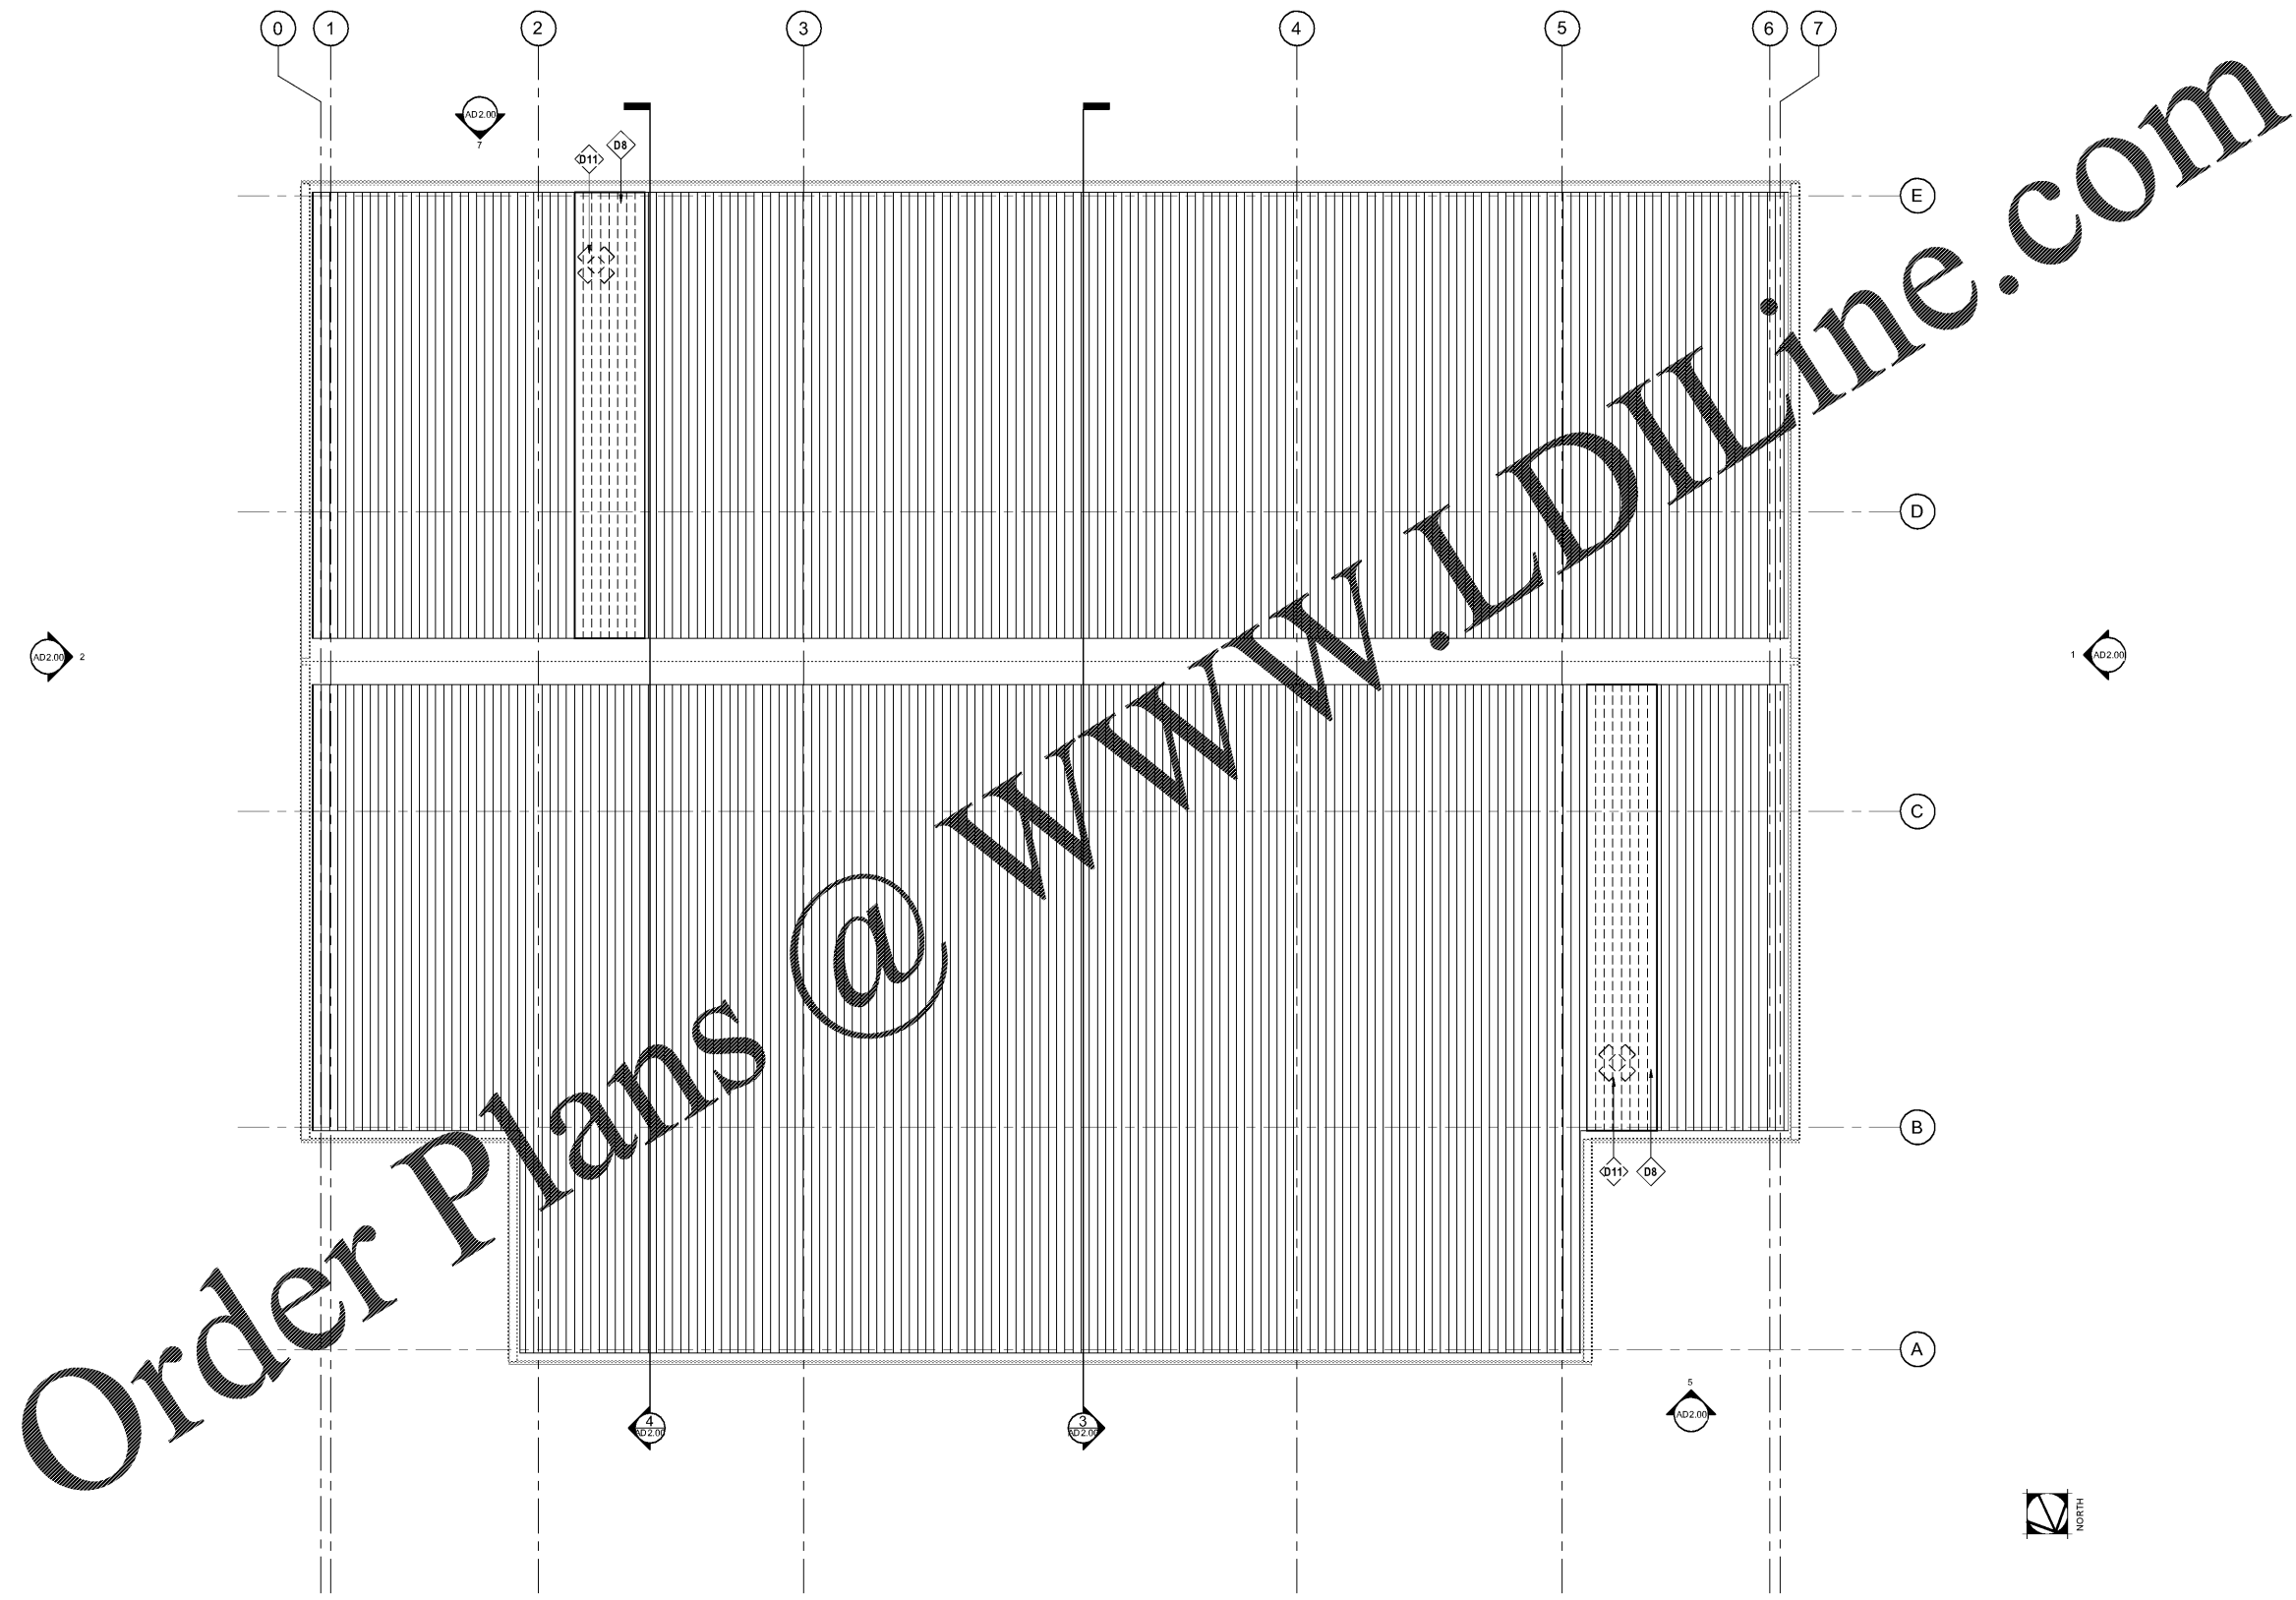

Order Plans @ WWW.LDILine.com

**WOODWARD ELEMENTARY SCHOOL
GYM HVAC DESIGN**
3034 Curtis Drive,
Atlanta, Georgia 30319

**STANLEY
LOVE
STANLEY
P A C**

ARCHITECTURE
INTERIORS PLANNING
PROGRAM MANAGEMENT

1886 SPRING STREET, N.W.
ATLANTA, GEORGIA 30389-2818
404-875-0208
www.stanleylove.com

DRAWING TITLE
**ROOF PLAN -
DEMOLITION**



CONSULTANT

SCALES AS STATED HEREON ARE VALID ON THE ORIGINAL DRAWING. THE DIMENSIONS OF WHICH ARE SHOWN ON THE SCALE. NOTED HEREON ARE HEREBY CHANGE BY THE PART OF THE OVERALL SHEET DIMENSIONS OF THE PRINT TO CORRESPONDING DIMENSIONS OF THE ORIGINAL DRAWING.

THE DRAWING IS THE PROPERTY OF STANLEY LOVE STANLEY P.C. AND IS NOT TO BE REPRODUCED OR COPIED IN WHOLE OR IN PART. IT IS ONLY TO BE USED FOR THE PROJECT AND SITE SPECIFICALLY IDENTIFIED HEREON AND IS NOT TO BE USED ON ANY OTHER PROJECT. IT IS TO BE RETURNED UPON REQUEST.

COPYRIGHT © 2018. ALL RIGHTS RESERVED.
STANLEY LOVE STANLEY P.C.
DRAWING NO.

DATE	01/06/2020
PROJECT NO.	6919.12
DRAWING NO.	AD1.60

AD1.60