


Keynote Legend	
Key Value	Keynote Text
11	NEW FULL LENGTH ROOF METAL PANEL TO MATCH EXISTING METAL PANEL ROOF CONSTRUCTION.

100% CD SET	01/06/2020

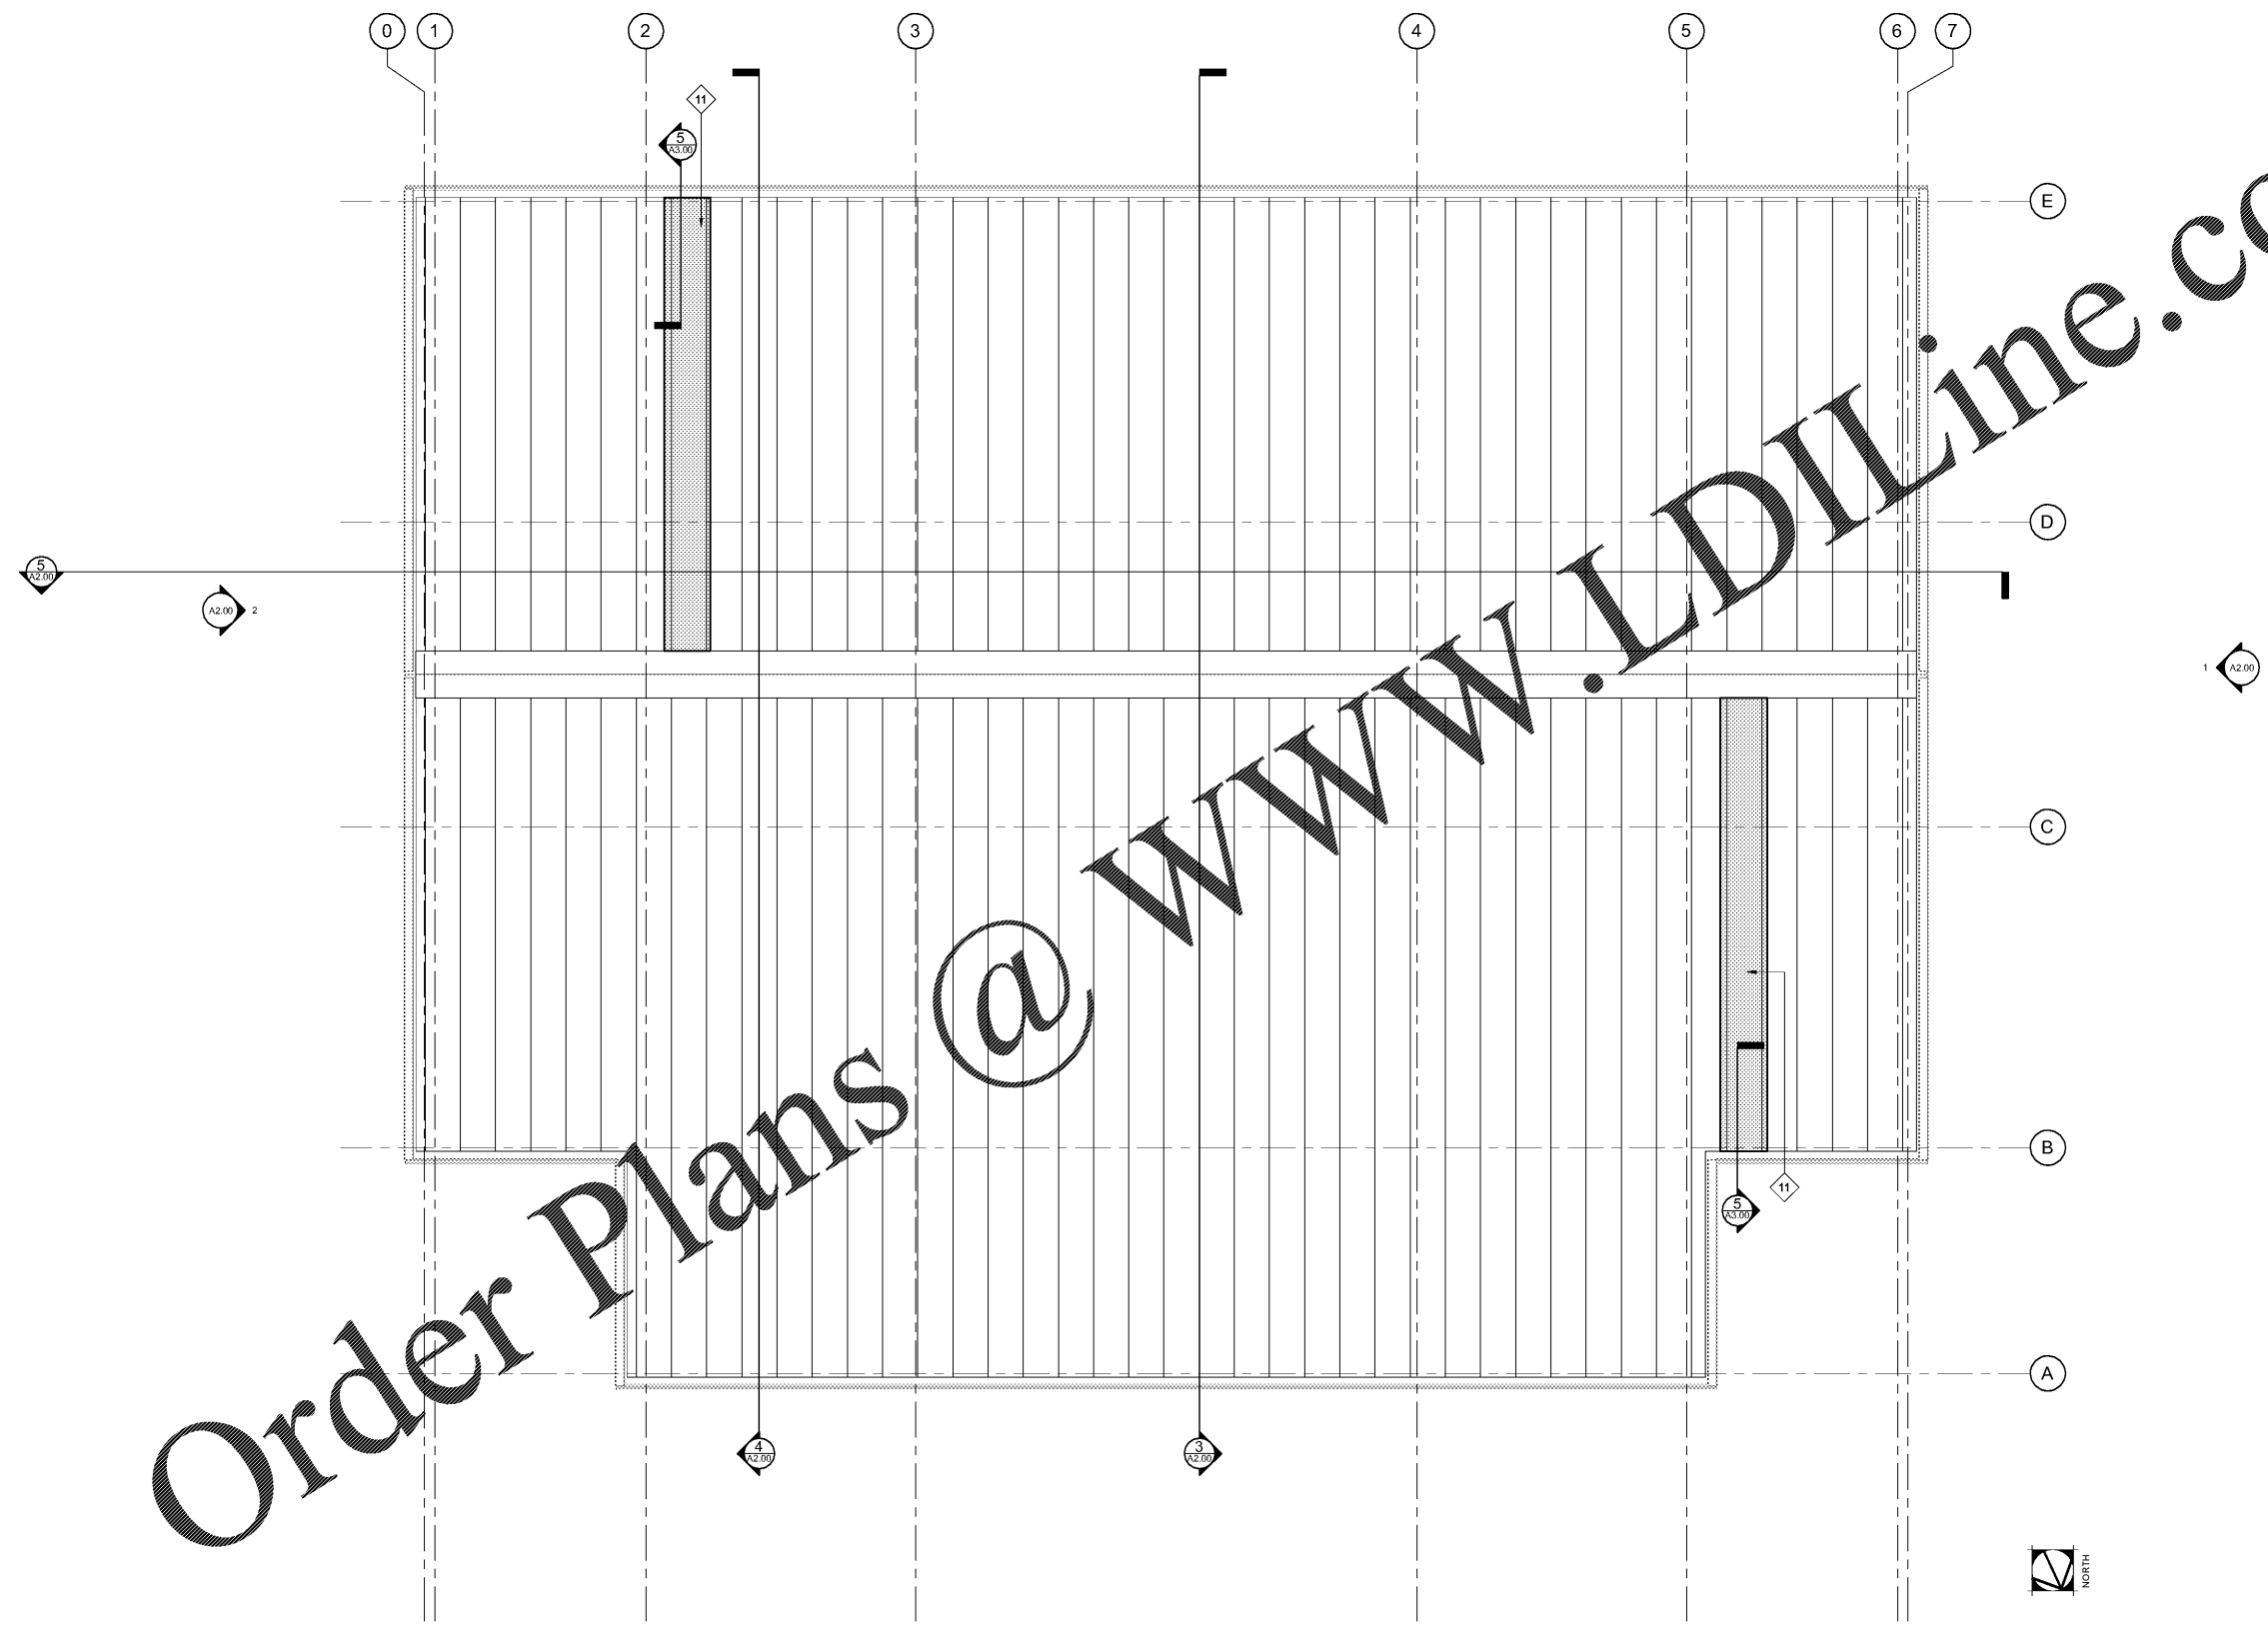

Order Plans @ WWW.LDILine.com

1 Roof plan  
1/4" = 1'-0"

**WOODWARD ELEMENTARY SCHOOL  
GYM HVAC DESIGN**  
3034 Curtis Drive,  
Atlanta, Georgia 30319

**STANLEY  
LOVE  
STANLEY  
P A C**  
ARCHITECTURE  
INTERIORS PLANNING  
PROGRAM MANAGEMENT  
1086 SPRING STREET, N.W.  
ATLANTA, GEORGIA 30309  
404-875-0008  
www.stanleylove-stanley.com

DRAWING TITLE  
**ROOF PLAN**



CONSULTANT

SCALES AS STATED HEREON ARE VALID ON THE ORIGINAL DRAWING. THE DIMENSIONS OF WHICH ARE SHOWN ON THE SCALES. NOTED HEREON ARE HEREBY CHANGE BY THE PART OF THE OVERALL SHEET DIMENSIONS OF THE PRINT TO CORRESPONDING DIMENSIONS OF THE ORIGINAL DRAWING.

THE DRAWING IS THE PROPERTY OF STANLEY LOVE STANLEY P.A.C. AND IS NOT TO BE REPRODUCED OR COPIED IN WHOLE OR IN PART. IT IS ONLY TO BE USED FOR THE PROJECT AND SITE SPECIFICALLY IDENTIFIED HEREON AND IS NOT TO BE USED ON ANY OTHER PROJECT. IT IS TO BE RETURNED UPON REQUEST.

COPYRIGHT © 2018. ALL RIGHTS RESERVED.  
STANLEY LOVE STANLEY P.A.C.  
DRAWING NO.

DATE  
01/06/2020  
PROJECT NO.  
6919.12  
DRAWING NO.

**A1.60**

1/24/2020 3:53:48 PM

RELEASED FOR CONSTRUCTION 01/06/2020