



HARRISON FRENCH & ASSOCIATES, L.P.D.

1705 S. Walton Blvd., Suite 3
Bentonville, Arkansas 72712
t 479.273.7780
f 888.520.9685
www.hfa-ae.com

PLAN LEGEND

- EXISTING TO REMAIN
- NEW
- ▨ NEW CONCRETE
- ▤ NEW LANDSCAPING

STIPULATION FOR REUSE
THIS DOCUMENT IS THE PROPERTY OF HARRISON FRENCH & ASSOCIATES, L.P.D. AND IS TO BE USED ONLY FOR THE PROJECT AND SITE SPECIFICALLY IDENTIFIED ON THE TITLE SHEET. IT IS NOT TO BE REPRODUCED OR TRANSMITTED IN ANY FORM OR BY ANY MEANS, ELECTRONIC OR MECHANICAL, INCLUDING PHOTOCOPYING, RECORDING, OR BY ANY INFORMATION STORAGE AND RETRIEVAL SYSTEM, WITHOUT THE WRITTEN PERMISSION OF HARRISON FRENCH & ASSOCIATES, L.P.D. ANY REUSE OF THIS DOCUMENT FOR ANY OTHER PROJECT WITHOUT THE WRITTEN PERMISSION OF HARRISON FRENCH & ASSOCIATES, L.P.D. IS STRICTLY PROHIBITED. THE USER OF THIS DOCUMENT AGREES TO HOLD HARRISON FRENCH & ASSOCIATES, L.P.D. HARMLESS FROM AND AGAINST ALL CLAIMS, DAMAGES, LOSSES AND EXPENSES, INCLUDING REASONABLE ATTORNEY'S FEES, THAT MAY BE ASSERTED AGAINST OR INCURRED BY HARRISON FRENCH & ASSOCIATES, L.P.D. DUE TO THE REUSE OF THIS DOCUMENT FOR ANY OTHER PROJECT WITHOUT THE WRITTEN PERMISSION OF HARRISON FRENCH & ASSOCIATES, L.P.D.

200 S KINGS HWY
FORT PIERCE, FL 34945
SPEEDCO REBRANDING &
LIGHT MECHANICAL ADDITION
PROJECT NUMBER: 03-19-80467

Loves
Travel Stop &
Country Stores



Jamie Marie Cook, Architect
License No. AP036612
Harrison French &
Associates, L.P.D.
C/OA 4AA278041015

ISSUE BLOCK

4	05/22/20	ADD 4


STORE NO.	467
DOCUMENT DATE	05/14/19
CHECKED BY:	ELR
DRAWN BY:	JTH
PROTO CYCLE:	

OVERALL
SITE PLAN

SHEET:
YSP1

WWW.LDILine.com

Order Plans @

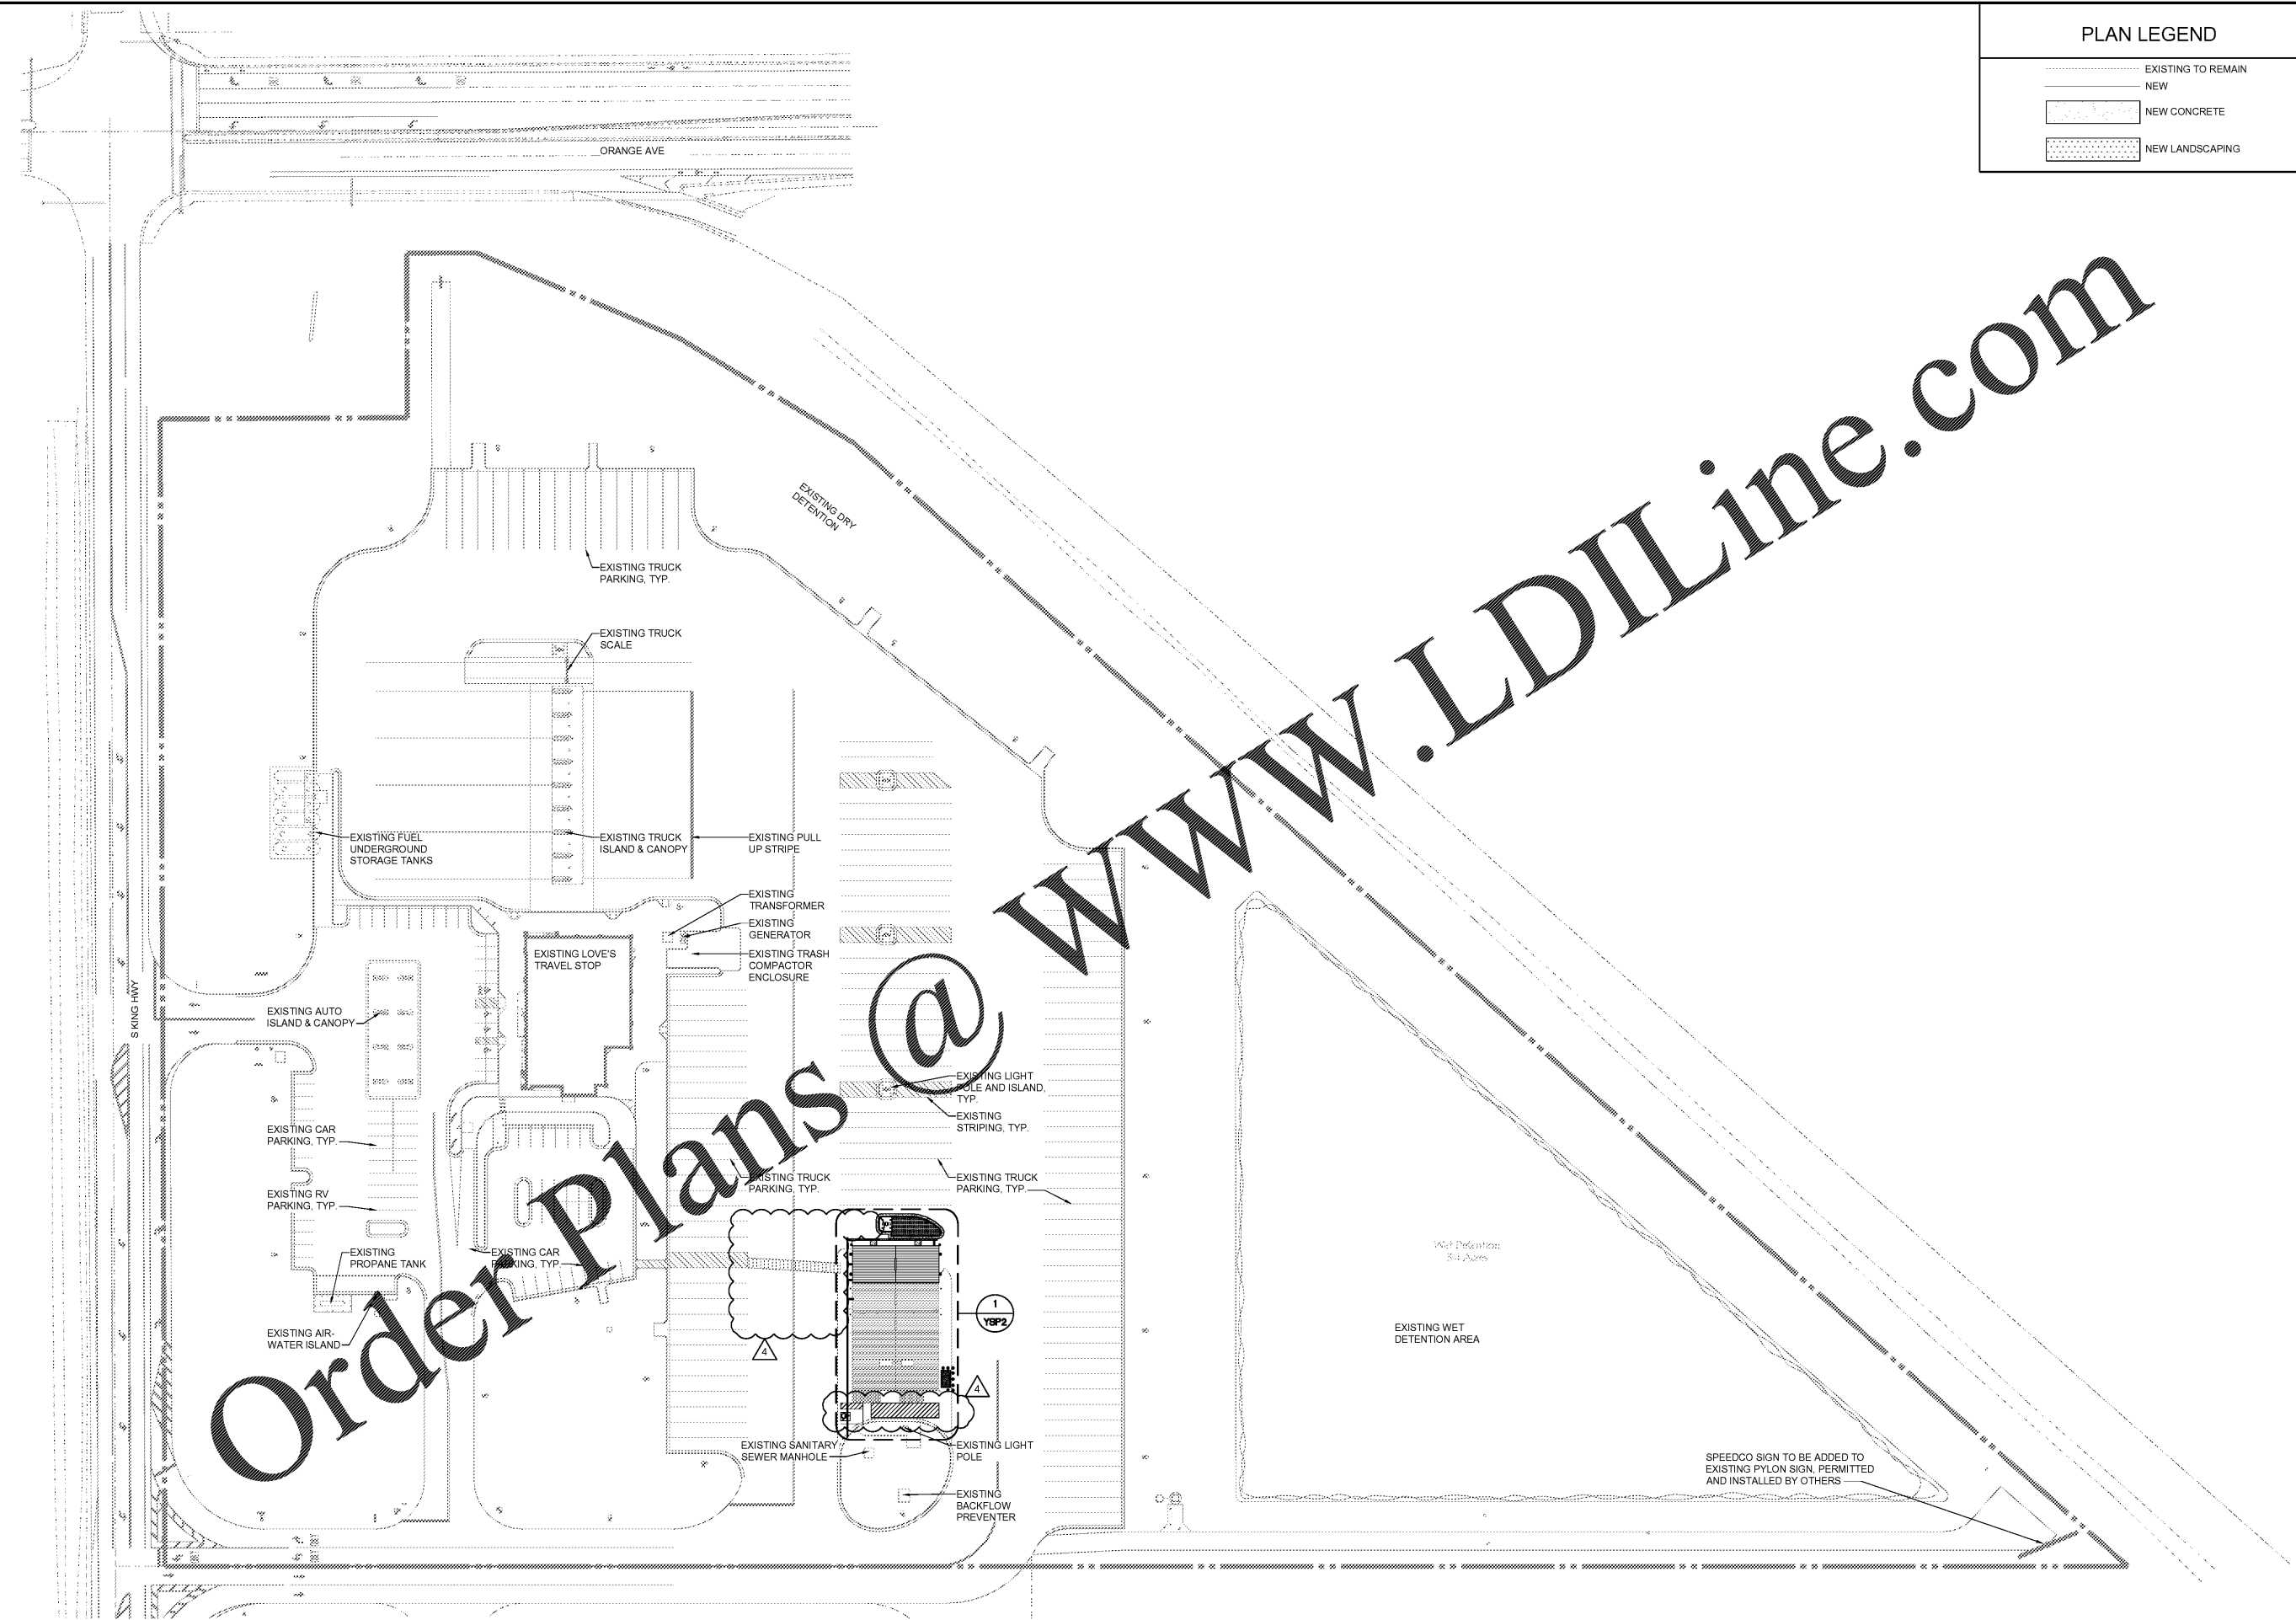

1 SITE PLAN
SCALE 1" = 60'-0"



May 21, 2020 11:36am - User: nico.eggers
M:\0205-154067\0205-154067-Loves-FL-467\CADD\03\Architectural\156 YSP1 - OVERALL SITE PLAN.dwg