



MTL. STUD WELDING NOTE:
WELD TRUSS w/ 3/32" OR 1/8" AUS TYPE 6023 OR 1094 ROD WITH A WELDING HEAT OF 600 TO 1000°F DEPENDING ON GAGE OF MATERIAL AND FIT.

COORDINATE ALL OFFSET HEIGHTS AND SECTIONS w/ ARCH

COORDINATE ALL DIMENSIONS w/ ARCHITECTURAL DRAWINGS

SEE ARCH FOR SHEATHING

- METAL STUDS FASTENING NOTES (UNG)**
- METAL STUDS SHALL BE CONNECTED TO STRUCTURAL STEEL w/ (2) #11T + P.D.F.
 - METAL STUDS SHALL BE CONNECTED TO METAL STUDS / CLIP ANGLES w/ 7/16" (4) NO. 10 SCREWS
 - CONTINUOUS TRACK SHALL BE CONNECTED TO STRUCTURAL STEEL w/ (2) #11T + P.D.F. AT 24" O.C.
 - CONTINUOUS TRACK / STUDS SHALL BE CONNECTED TO CMU w/ (2) 1/4" + TAPCONS AT 24" O.C.
 - CONNECT SHEATHING TO METAL STUDS w/ NO. 10-14 SCREWS AT 4" O.C.
 - 1/4" GA. CLIP ANGLE SHALL BE CONNECTED TO CMU w/ (2) 1/4" + TAPCONS

PUBLIC PROTOTYPE
BANK OF DESIGN
20M
EXPANDED
RECEIVED 04/14/18

CORPORATE OFFICES, FACILITIES DESIGN
BOX 407, LAKELAND, FL 33802
(813) 690-3995
PHYSICAL ADDRESS:
3300 AIRPORT RD., LAKELAND, FL 33811

Publix
SUPER MARKETS

FISHER AND ASSOCIATES, LLC.
ARCHITECTS
PLANNERS
INTERIOR DESIGNERS
880 BELLEFONTAINE CLEARWATER, FL 33764 727-464-0460

WALL SECTIONS
EAST COBB PUBLIX - #1745
EAST COBB CROSSING SHOPPING CENTER
ROSEMELL ROAD
MARIETTA, GA 30062


RELEASED FOR:
BID
PERMIT 07/16/20
CONSTR.

REVISIONS:	

VAN GLADSTON
REVISION

S-3.3

Issue Date: 04-01-20
Project No.: 20-133

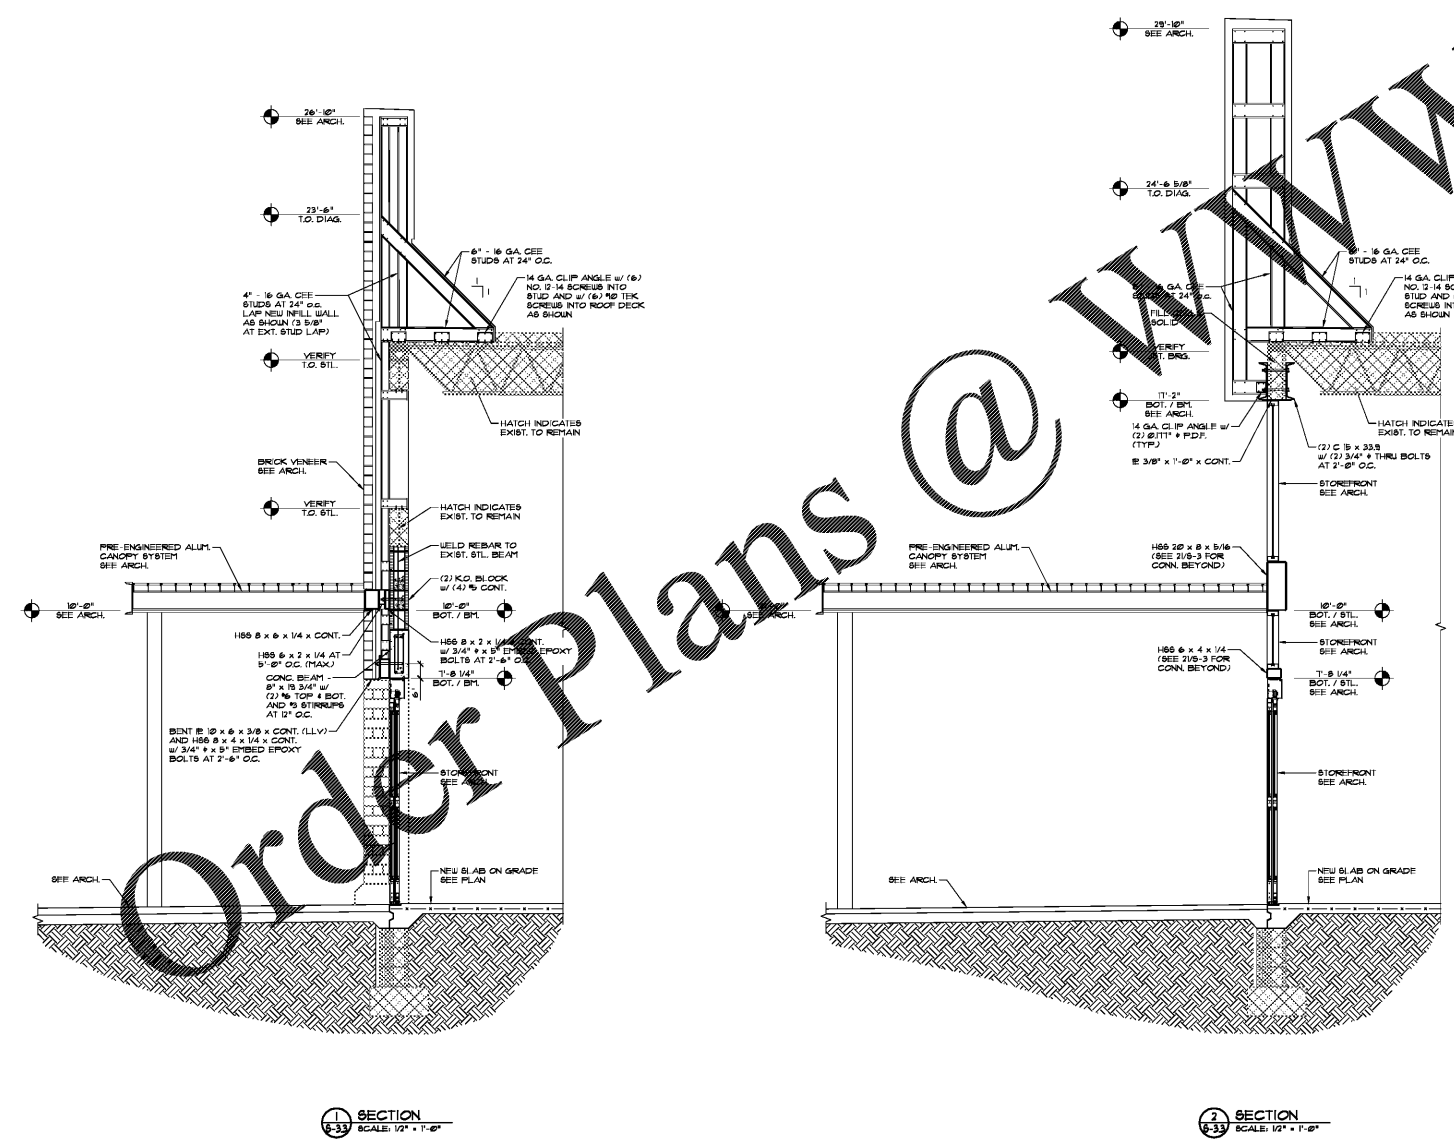

Order Plans @

SECTION 1
SCALE: 1/2" = 1'-0"

SECTION 2
SCALE: 1/2" = 1'-0"