

SITE PLAN NOTES:

- 1. SEE SHEET A-001 FOR GENERAL NOTES & ABBREVIATIONS.
- 2. SEE CIVIL DRAWINGS FOR ADDITIONAL INFORMATION.
- 3. SEE STRUCTURAL, MECHANICAL, PLUMBING, FIRE PROTECTION, ELECTRICAL & INTERIOR DRAWINGS FOR ADDITIONAL INFORMATION.
- 4. SEE SHEET A-430 FOR ADDITIONAL CANOPY INFORMATION.



D


C

B

A

H1 H2 H3 H4 H5 H6 H7 H8 H9 H10 H11 H12 H13 H14 B1 B2 B3 B4 B5

HA
HB
HC
HD
HE
HF
HF.5
HG

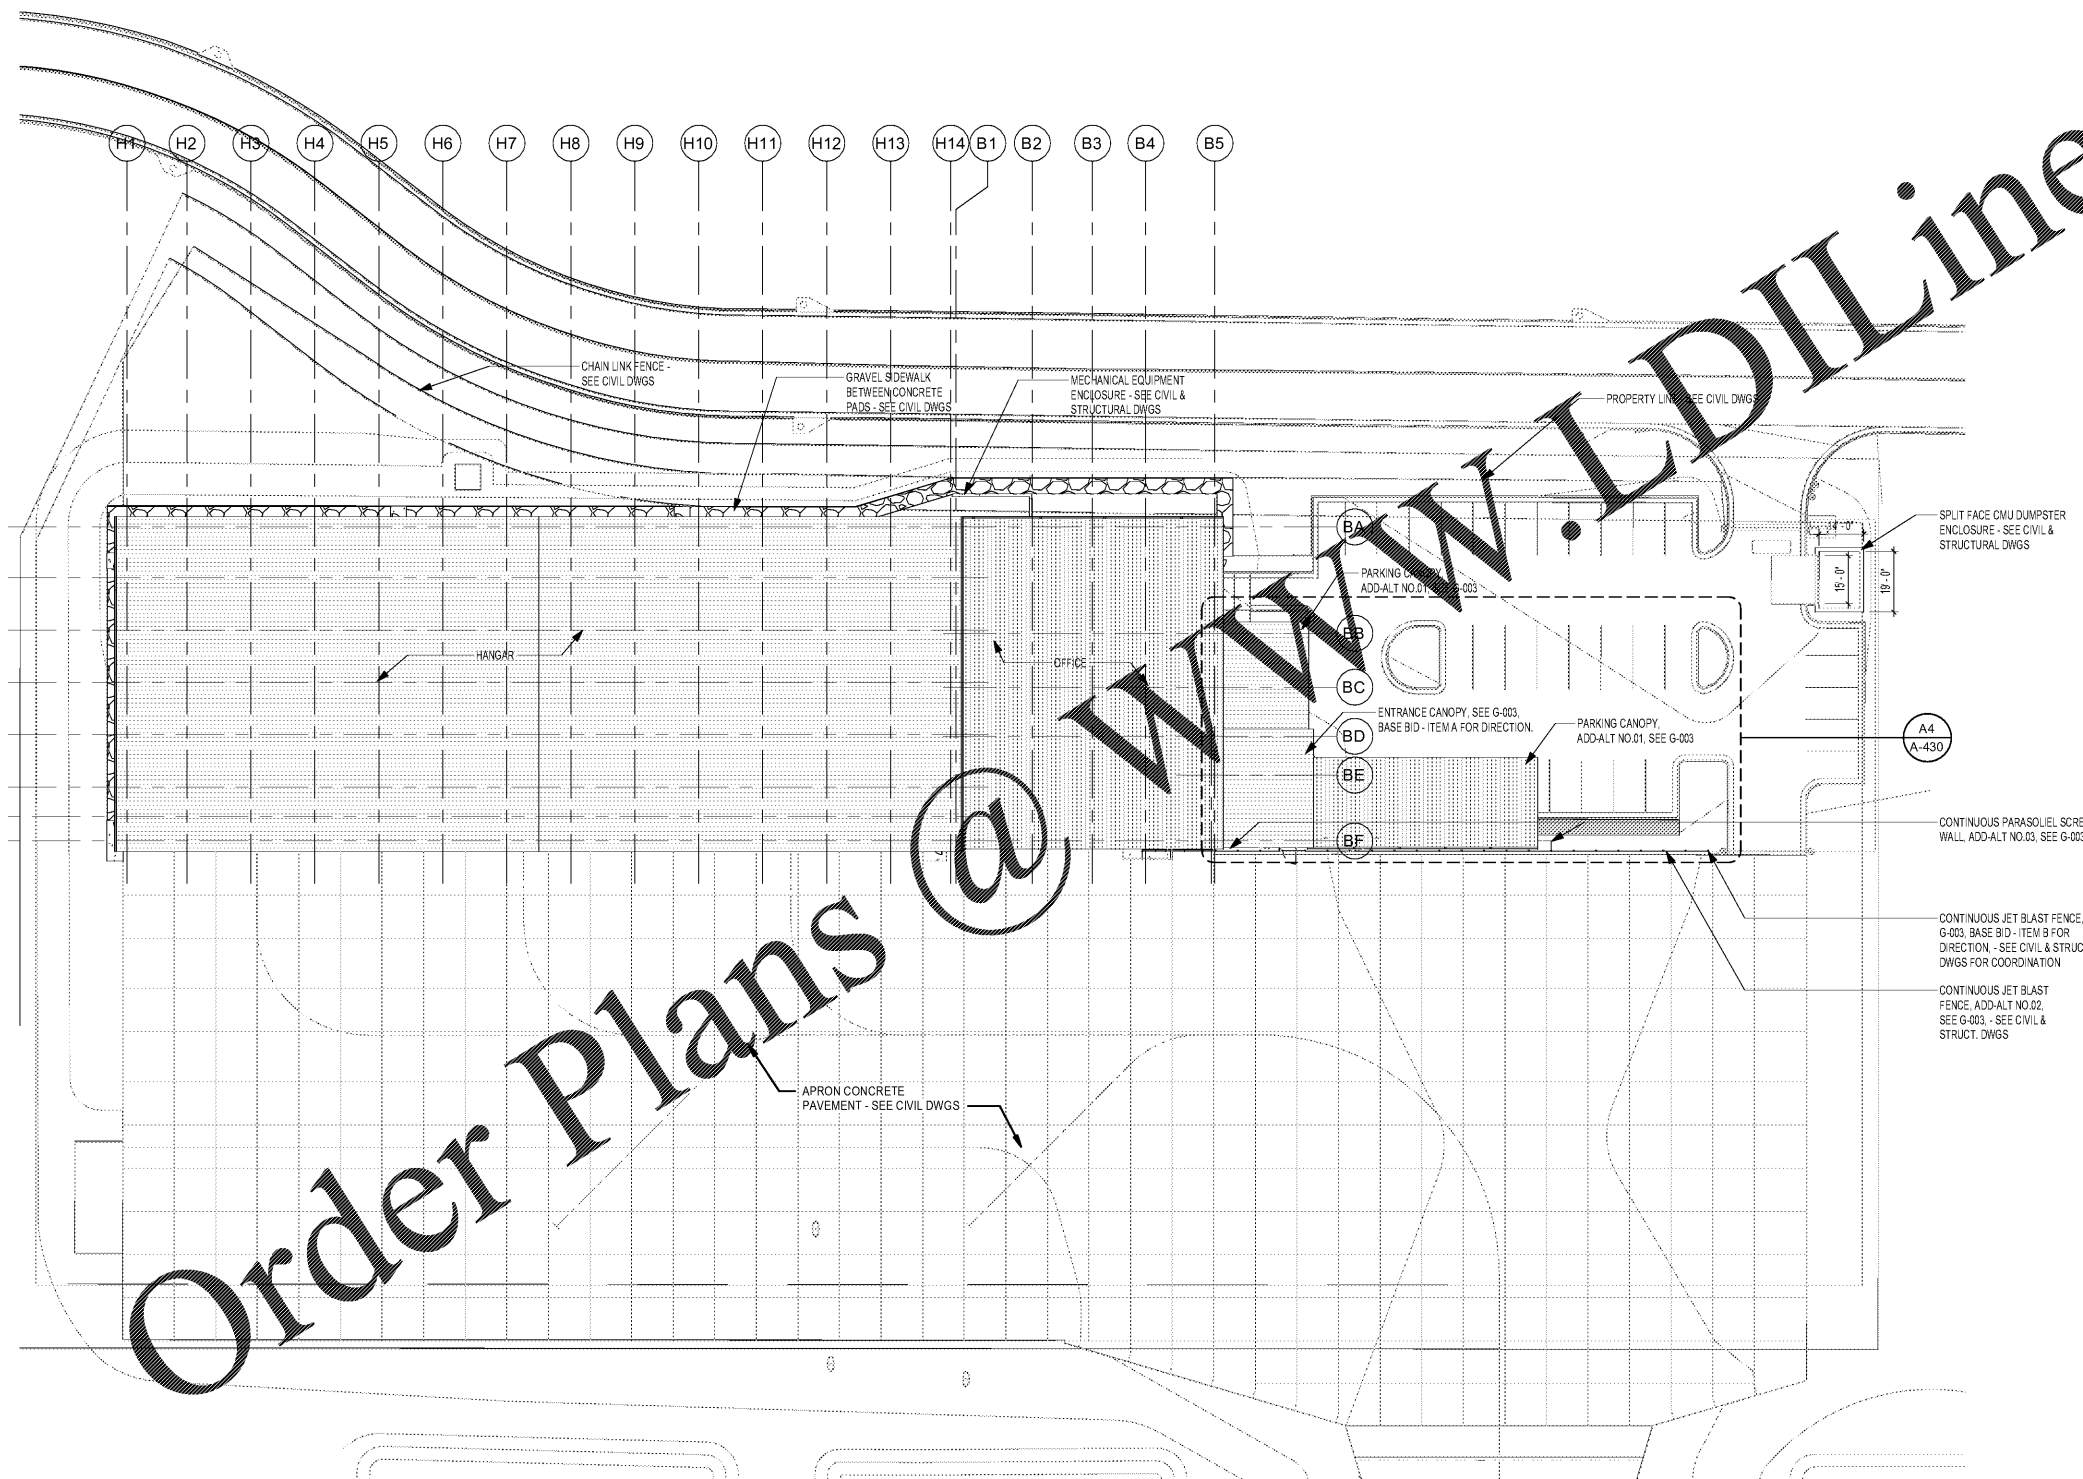

WWW.DILine.com

Order Plans @

A1 ARCHITECTURAL SITE PLAN
SCALE: 1" = 30'-0"



MARK	DESCRIPTION	DATE

DESIGNED BY: A. Arch	DESIGNED BY: B. Arch	CHECKED BY: K. Arch	SUBMITTED BY: E. Arch	ISSUED FOR CONSTRUCTION: DC-MM-YYYY
-------------------------	-------------------------	------------------------	--------------------------	--

NORFOLK SOUTHERN CORP
1200 PEACHTREE STREET, NE
ATLANTA, GEORGIA 30309
404-529-1230

FOND
3000 Peachtree Lane, Suite 4000
Atlanta, Georgia 30328
Phone (478) 338-7740
Fax (478) 338-7740
Job No. 1185537

CORPORATE AIRCRAFT HANGAR FOR NORFOLK SOUTHERN CORPORATION
FULTON COUNTY AIRPORT - BROWN FIELD (FTY)
362 AVIATION CIRCLE, SUITE 200
ATLANTA, GEORGIA 30336

ARCHITECTURAL SITE PLAN

SHEET ID
AS101