

## MARRIOTT SAWGRASS CABANA CLUB


819 PONTE VEDRA BLVD  
PONTE VEDRA BEACH, FL 32082

**OWNER**  
WATERMARK CAPITAL PARTNERS, LLC  
100 NORTH RIVERSIDE PLAZA, SUITE 4000  
CHICAGO, IL 60606


**OWNER'S CONSULTANT**  
THE JOHN HARGY GROUP INC.  
6085 SHELLEY RD., SUITE 200  
ATLANTA, GA 30328

**CIVIL ENGINEER AND LANDSCAPE CONSULTANT**  
KIMLEY-HORN  
12740 GRAN BAY PARKWAY WEST  
SUITE 200  
JACKSONVILLE, FL 32256

**INTERIOR DESIGN CONSULTANT**  
H&A DESIGN  
3016 MERRILL AVENUE, SANTA MONICA,  
CALIFORNIA 90404 U. S. A.

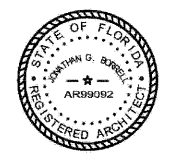

JOHN THOMAS BORRELLI, STATE OF FLORIDA, REGISTERED PROFESSIONAL ARCHITECT, LICENSE NO. ARS99082. THESE PRINTS HAVE BEEN ELECTRONICALLY SIGNED AND SEALED BY ANTHONY G. BORRELLI, STATE OF FLORIDA, REGISTERED PROFESSIONAL ARCHITECT, LICENSE NO. ARS99082. PRINTED COPIES OF THIS DOCUMENT ARE NOT VALID UNLESS SIGNED AND SEALED BY THE ORIGINAL ARCHITECT. NO WATERMARK OR ANY ELECTRONIC COPIES.

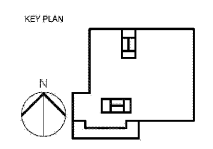

REVISION NO.	DESCRIPTION	DATE

HKS PROJECT NUMBER  
**22808.001**

DATE:  
**05/22/2020**


ISSUE:  
**PERMIT SET**

© SHEET TITLE  
**ENLARGED AREA PLANS**


© SHEET NO.  
**A2.10**

**GENERAL NOTES**


- REFER TO 0-D DRAWINGS FOR ALL RESTROOM FINISHES.
- ALL FLOOR PLANS ARE CUT AT 9'-0" HIGH AFF.
- REFER TO SHEET A3.20 FOR ACCESSORIES.

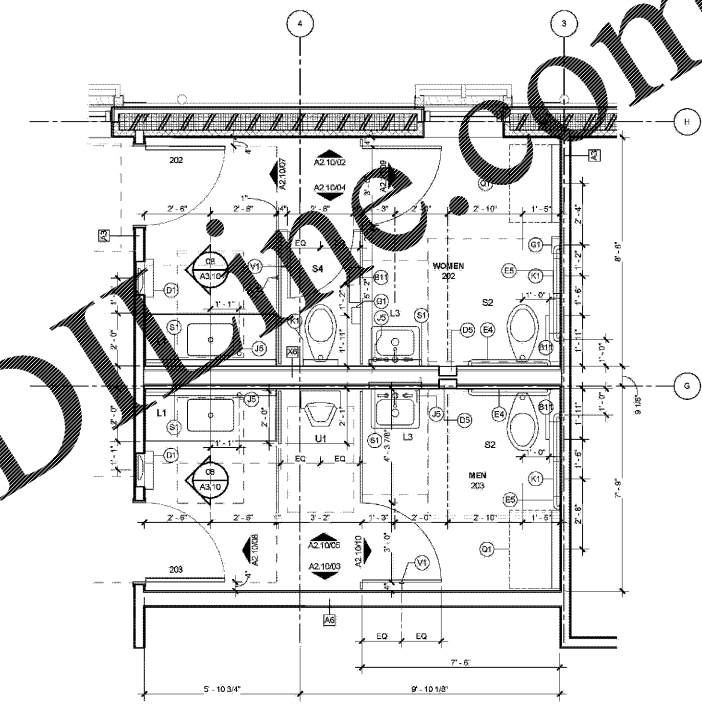


**06 ENLARGED RESTROOM**  
3/8" = 1'-0"

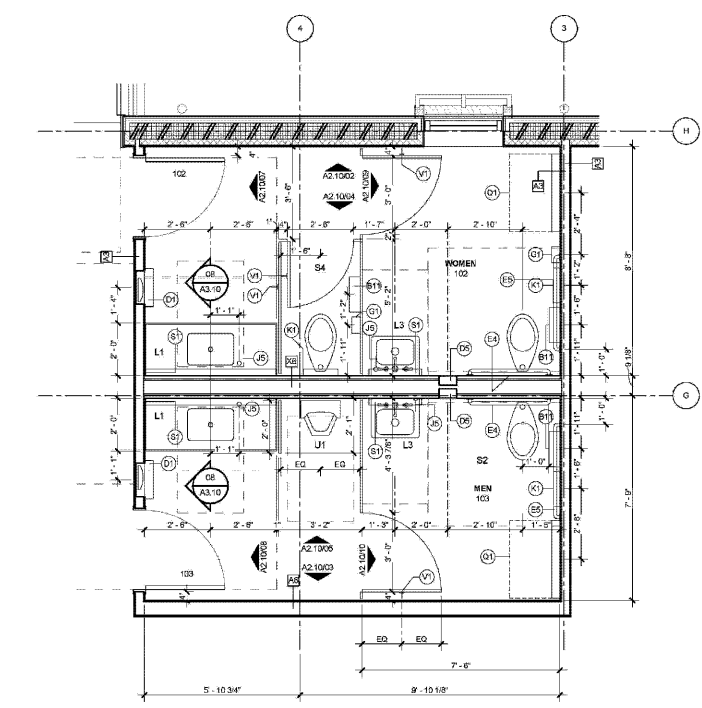


**01 ENLARGED RESTROOM**  
3/8" = 1'-0"

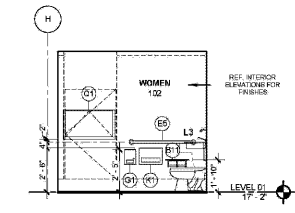


**09 RESTROOM WOMEN**  
INTERIOR ELEVATION 04  
1/4" = 1'-0"

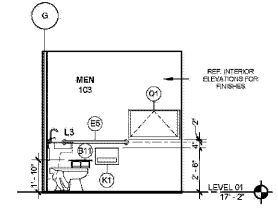


**10 RESTROOM MEN**  
INTERIOR ELEVATION 04  
1/4" = 1'-0"

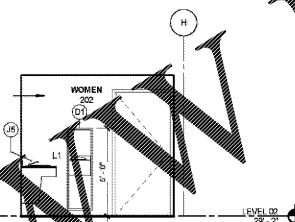


**07 RESTROOM WOMEN**  
INTERIOR ELEVATION 03  
1/4" = 1'-0"

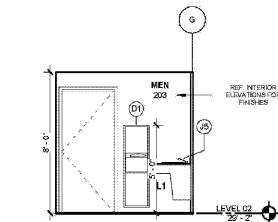


**08 RESTROOM MEN**  
INTERIOR ELEVATION 03  
1/4" = 1'-0"

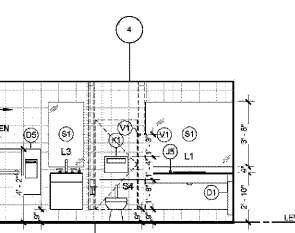


**04 RESTROOM WOMEN**  
INTERIOR ELEVATION 02  
1/4" = 1'-0"

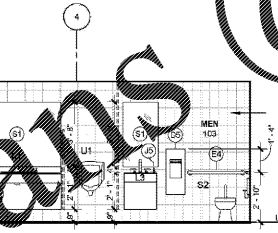

**05 RESTROOM MEN**  
INTERIOR ELEVATION 02  
1/4" = 1'-0"

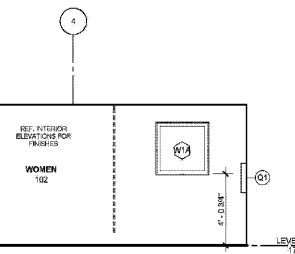

**02 RESTROOM WOMEN**  
INTERIOR ELEVATION 01  
1/4" = 1'-0"

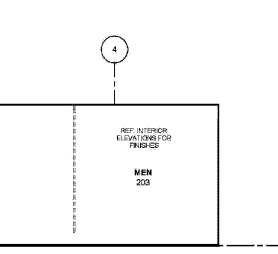

**03 RESTROOM MEN**  
INTERIOR ELEVATION 01  
1/4" = 1'-0"

Order Plans @ [www.LDOnline.com](http://www.LDOnline.com)