

**MARRIOTT SAWGRASS  
CABANA CLUB**

610 PONTE VEDRA BLVD  
PONTE VEDRA BEACH, FL 32082

OWNER  
WATERMARK CAPITAL PARTNERS, LLC  
100 NORTH RIVERSIDE PLAZA SUITE 4000  
CHICAGO, IL 60606

OWNER'S CONSULTANT  
THE JOHN HARDY GROUP INC.  
6085 SHELLEY RD., SUITE 200  
ATLANTA, GA 30328


CIVIL ENGINEER AND  
LANDSCAPE CONSULTANT  
KIMLEY-HORN  
12740 GRAN BAY PARKWAY WEST  
SUITE 2200  
JACKSONVILLE, FL 32256

INTERIOR DESIGN CONSULTANT  
HBA DESIGN  
3016 MERRILL AVENUE, SANTA MONICA,  
CALIFORNIA 90404 U.S.A.



JOHN THOMAS BORRELL, STATE OF FLORIDA,  
REGISTERED PROFESSIONAL ENGINEER  
LICENSE NO. AR93982  
I HEREBY CERTIFY THAT I AM THE REGISTERED  
PROFESSIONAL ENGINEER RESPONSIBLE FOR  
THE DESIGN AND CONSTRUCTION OF THE  
PROJECT DESCRIBED IN THIS DOCUMENT AND  
I AM NOT PROVIDING ENGINEERING SERVICES  
TO ANY OTHER PARTY FOR THE SAME PROJECT.

KEY PLAN

 

REVISION NO.	DESCRIPTION	DATE

HKS PROJECT NUMBER

**22808.001**

DATE

**05/22/2020**

ISSUE

**PERMIT SET**

SHEET TITLE


**WALL SECTIONS**

SHEET NO.


**A6.01**

**MATERIAL SELECTION**  
REFER TO DESIGN SELECTIONS SCHEDULE (A3.03) FOR FURTHER INFORMATION.


AMF-01A STAINLESS SEAM ROOF	SWD-01 WOOD CLADDING
AMF-01B ALUMINUM	SWD-02 1/2" DECK BOARD SIDING
AMF-05 PURCHED IRON W/ WOOD ORNAMENTATION	SWD-03 5/8" RABBETED TRIM BOARD
GL-05 CLEAR GLASS	SWD-04 5/4" RABBETED TRIM BOARD
GL-06F FROSTED GLASS	SWD-05 1 1/2" SIMULATED WOOD TRIM
CHR-01 CABLE RAILING STAINLESS STEEL	SWD-06 1 1/2" SIMULATED WOOD TRIM
PCP-01 SANTA BARBARA FINISH PLASTER	SWD-07 SIMULATED WOOD RAILING
PCP-02 SANTA BARBARA FINISH PLASTER	SWD-08 RABBETED TRIM BOARD
RCC-01 CUSTOM CANTILEVERED CANOPY	SWD-09 1 1/2" SIMULATED WOOD TRIM
ST-01 STONE PROFILE	SWD-10 1 1/2" SIMULATED WOOD TRIM
ST-02 STONE WALL CAP	SWD-11 1 1/2" SIMULATED WOOD TRIM

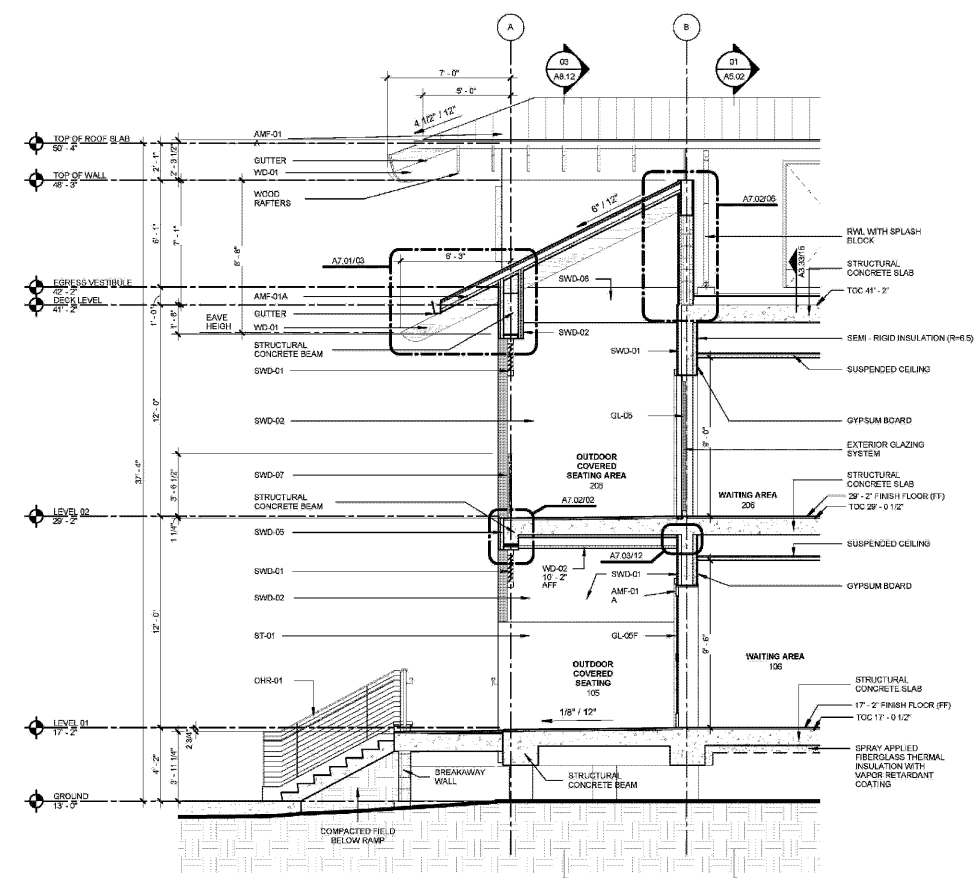


**05 WALL SECTION 05**  
1/4" = 1'-0"

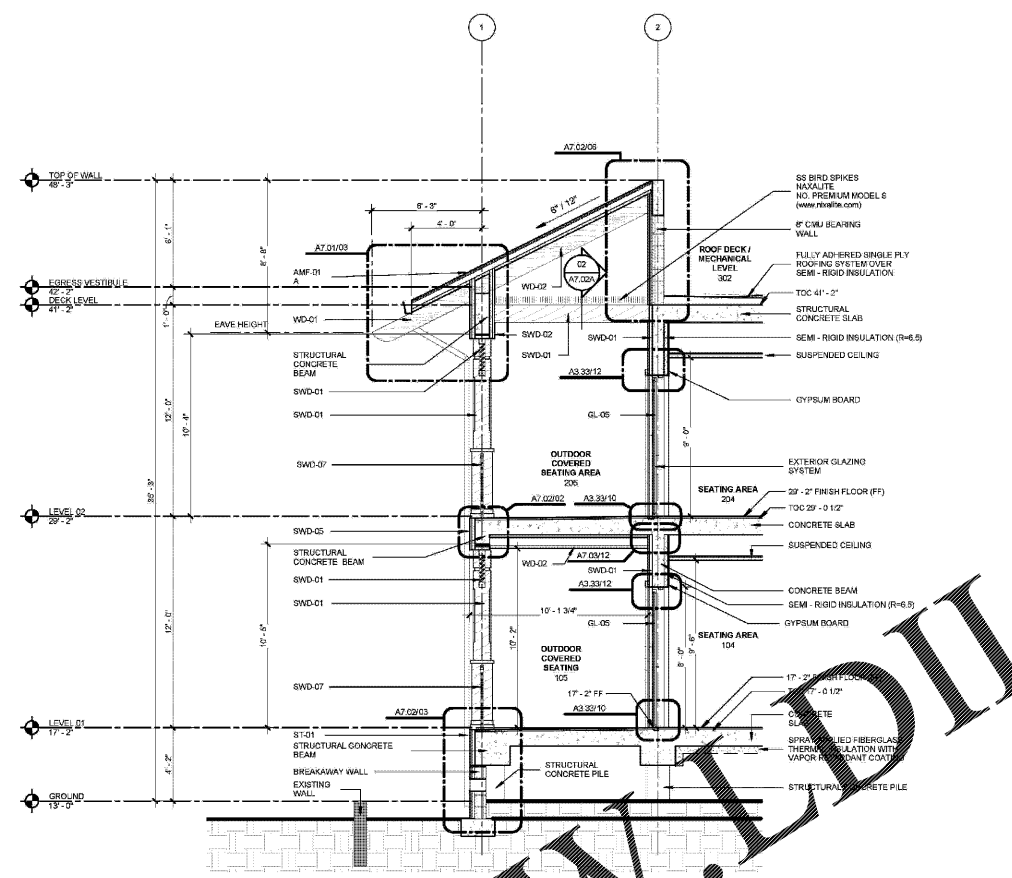


**04 WALL SECTION 02**  
1/4" = 1'-0"

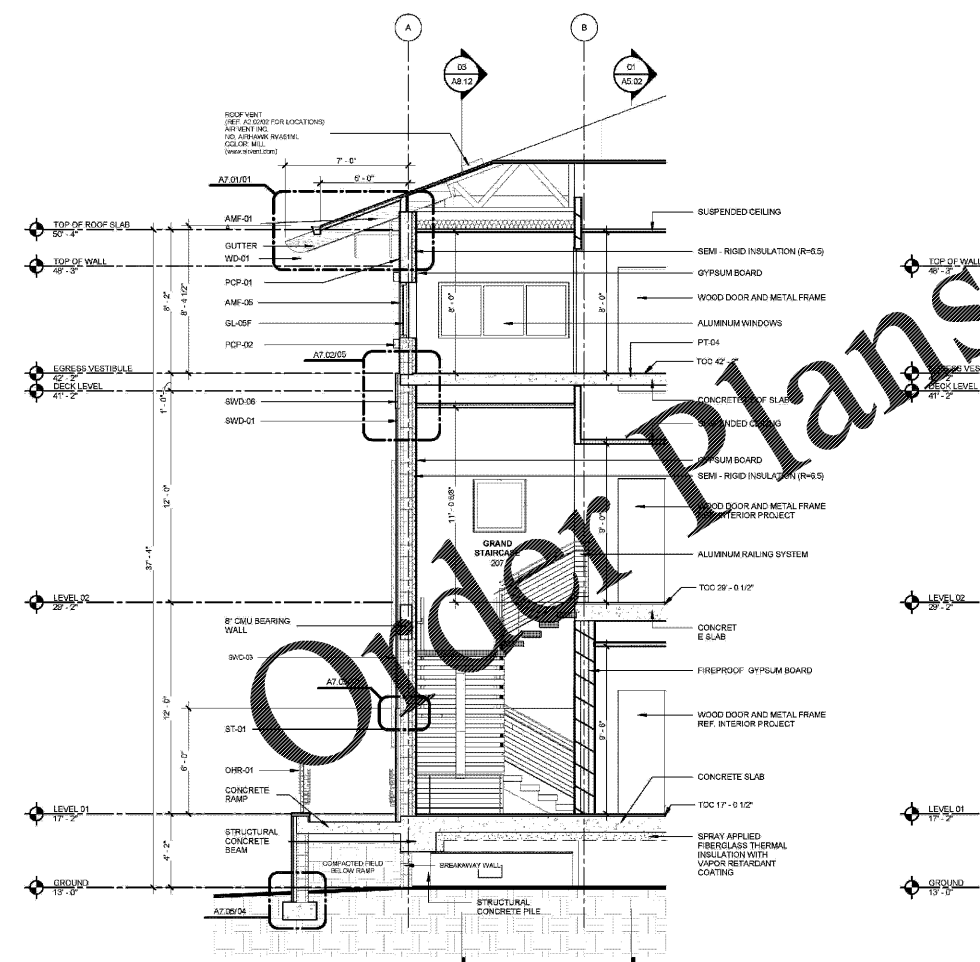

**03 WALL SECTION 04**  
1/4" = 1'-0"

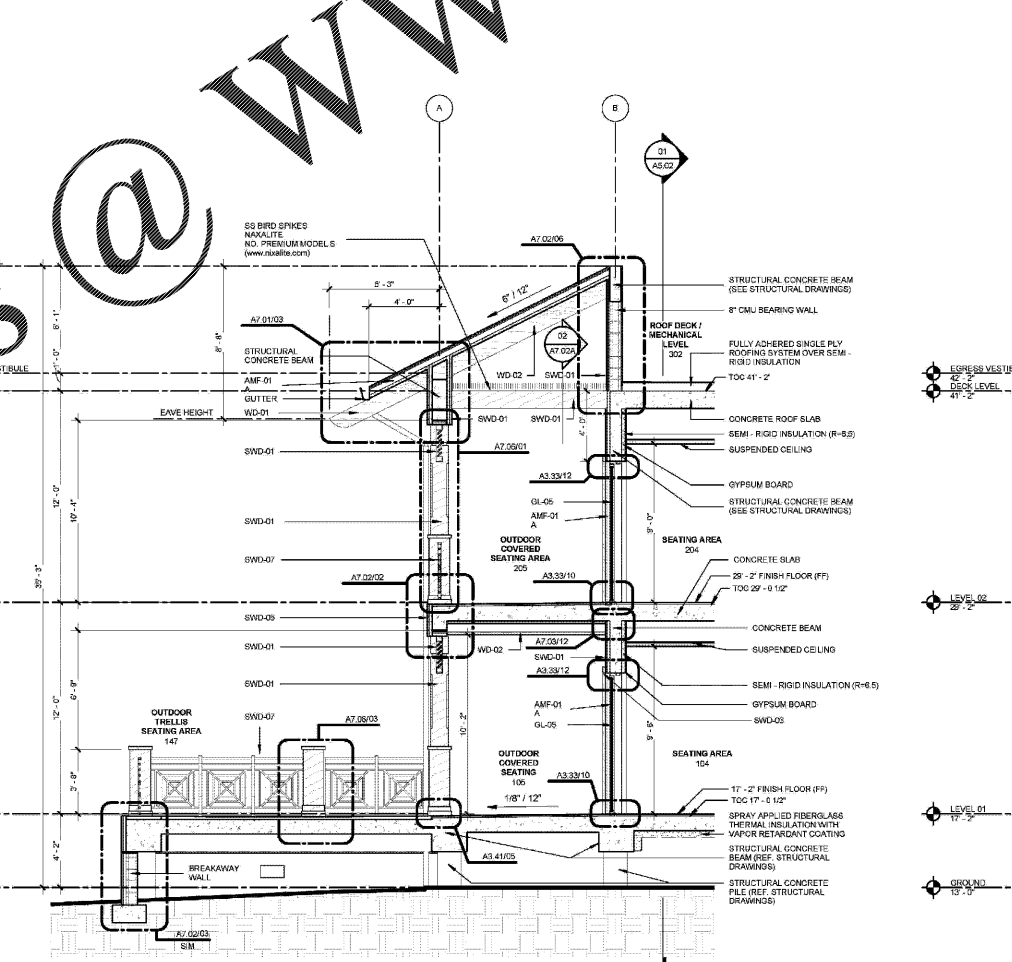

**02 WALL SECTION 03**  
1/4" = 1'-0"

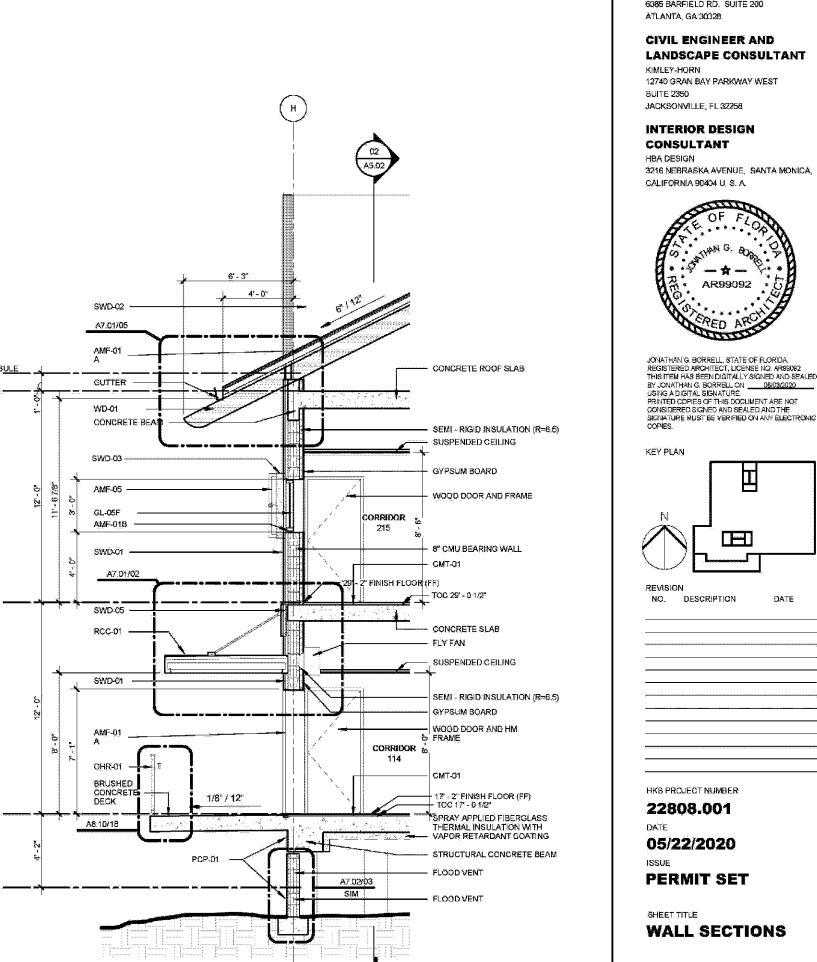

**01 WALL SECTION 01**  
1/4" = 1'-0"

PLOT DATE: 05/22/2020 1:00:03 PM  
TEMPLATE VERSION: 5.00 (2017) HKS