

ARCHITECT
HKS ARCHITECTS, INC.
AAA F000119
2030 SALZEDO ST., 4TH FLOOR
CORAL GABLES, FL 33134

STRUCTURAL CONSULTANT
THE RYAN TOMASETTI
101 NE THIRD AVE., SUITE 1170
FORT LAUDERDALE, FL 33301-1199

MEP CONSULTANT
THOMPSON E-ILE
53 TECHNOLOGY PKWY S. PEACHTREE CORNERS,
GA 30082

KITCHEN CONSULTANT
INNOVATIVE FOOD SERVICE
11101 NORTH 40TH STREET, TAMPA, FL 33617

WATERPROOFING CONSULTANT
CDC USA
8070 Park Ln., Suite 400 Dallas, TX 75231

CODE & LIFE SAFETY CONSULTANT
HOWE ENGINEERS
101 LONGWATER CIR. NORWELL, MA 02061

MARRIOTT SAWGRASS CABANA CLUB


619 PONTE VEDRA BLVD
PONTE VEDRA BEACH, FL 32082

OWNER
WATERMARK CAPITAL PARTNERS, LLC
100 NORTH RIVERSIDE PLAZA SUITE 4000
CHICAGO, IL 60605


OWNER'S CONSULTANT
THE JOHN HARDY GROUP INC.
6085 SHELLEY RD., SUITE 200
ATLANTA, GA 30328

CIVIL ENGINEER AND LANDSCAPE CONSULTANT
KIMLEY-HORN
12740 GRAN BAY PARKWAY WEST
SUITE 2280
JACKSONVILLE, FL 32256

INTERIOR DESIGN CONSULTANT
H&A DESIGN
3016 MERRILLA AVENUE, SANTA MONICA,
CALIFORNIA 90404 U. S. A.

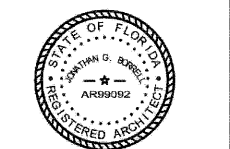

JOHNATHAN G. BOWERS, STATE OF FLORIDA, REGISTERED PROFESSIONAL ENGINEER, LICENSE NO. AR99092. THIS FIRM HAS BEEN DESIGNATED AS THE DESIGNER OF RECORD FOR THE PROJECT. ANY CHANGES TO THIS DOCUMENT ARE NOT VALID UNLESS THEY ARE MADE BY THE DESIGNER OR HIS AUTHORIZED REPRESENTATIVE. ANY UNAUTHORIZED CHANGES ARE THE RESPONSIBILITY OF THE USER.

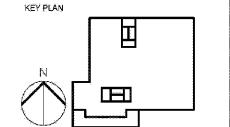

REVISION NO.	DESCRIPTION	DATE

HKS PROJECT NUMBER
22808.001

DATE
05/22/2020

ISSUE
PERMIT SET


SHEET TITLE
WALL SECTIONS

SHEET NO.
A6.02

MATERIAL SELECTION


REFER TO DESIGN SELECTIONS SCHEDULE (A3.33) FOR FURTHER INFORMATION.

AMP-01A STANDING SEAM ROOF	BWD-01 WOOD CLADDING
AMP-01B ALUMINUM	BWD-02 1/8" CHECK BOARD SIDING
AMP-05 PUNCHED IRON WINDOW ORNAMENTATION	BWD-03 5/8"x4" RABBETED TRIM BOARD
GL-05 CLEAR GLASS	BWD-04 2 1/2"x4" RABBETED TRIM BOARD
GL-06 FROSTED GLASS	BWD-05 1 1/2" SIMULATED WOOD TRIM
CHR-01 CABLE RAILING STAINLESS STEEL	BWD-06 1 1/2" SIMULATED WOOD TRIM
PCP-01 SANTA BARBARA FINISH PLASTER	BWD-07 SIMULATED WOOD RAILING
PCP-02 SANTA BARBARA FINISH PLASTER	BWD-08 RABBITED IRON WINDOW ORNAMENTATION
RCC-01 CUSTOM CANTILEVERED CANOPY	BWD-09 1 1/2" SIMULATED WOOD TRIM
ST-01 STONE PROFILE	BWD-10 1 1/2" SIMULATED WOOD TRIM
ST-02 STONE WALL CAP	BWD-11 1 1/2" SIMULATED WOOD TRIM

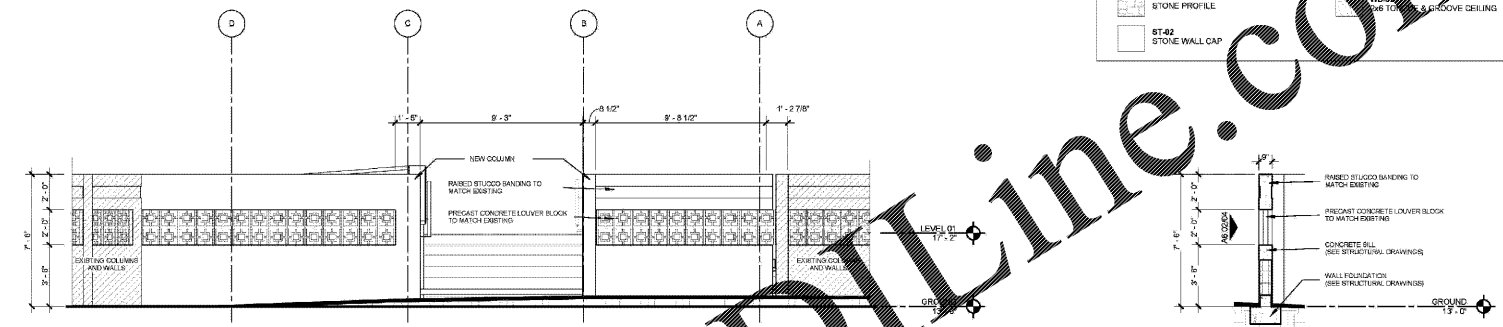


04 WEST ELEVATION
1/4" = 1'-0"


02 WALL SECTION 09
1/4" = 1'-0"

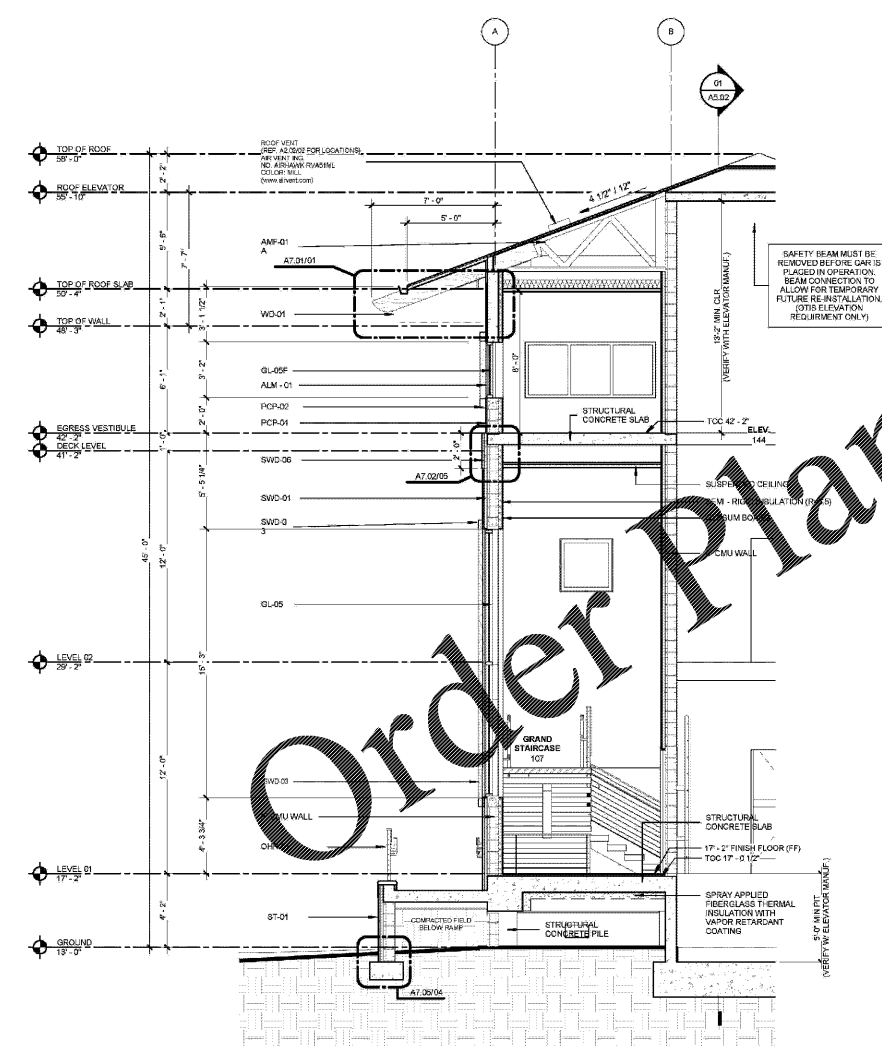

05 WALL SECTION 08
1/4" = 1'-0"

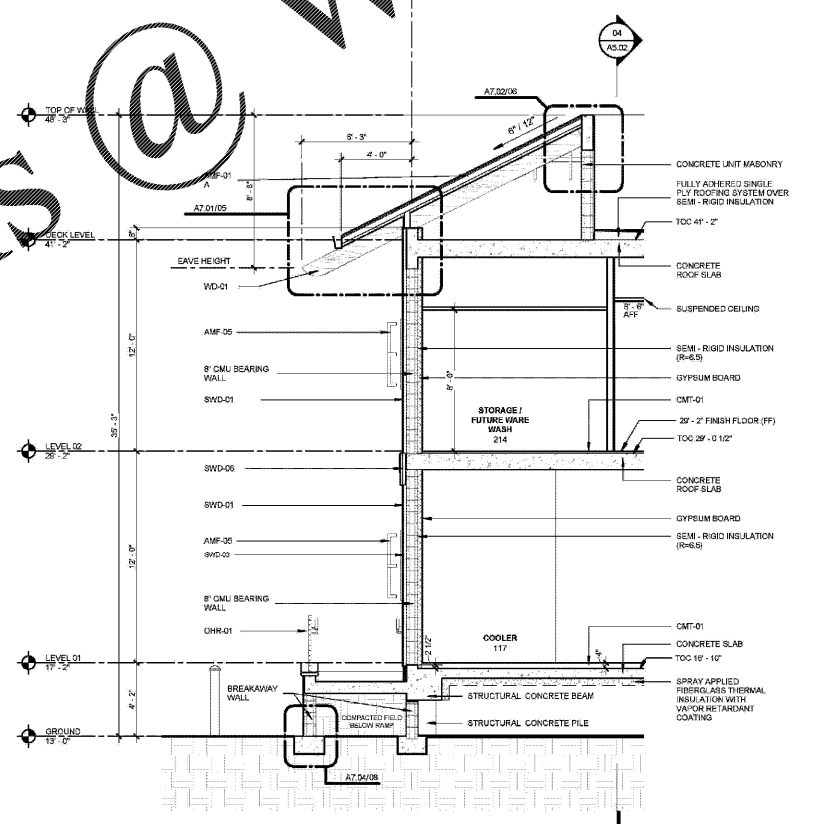

03 WALL SECTION 06
1/4" = 1'-0"

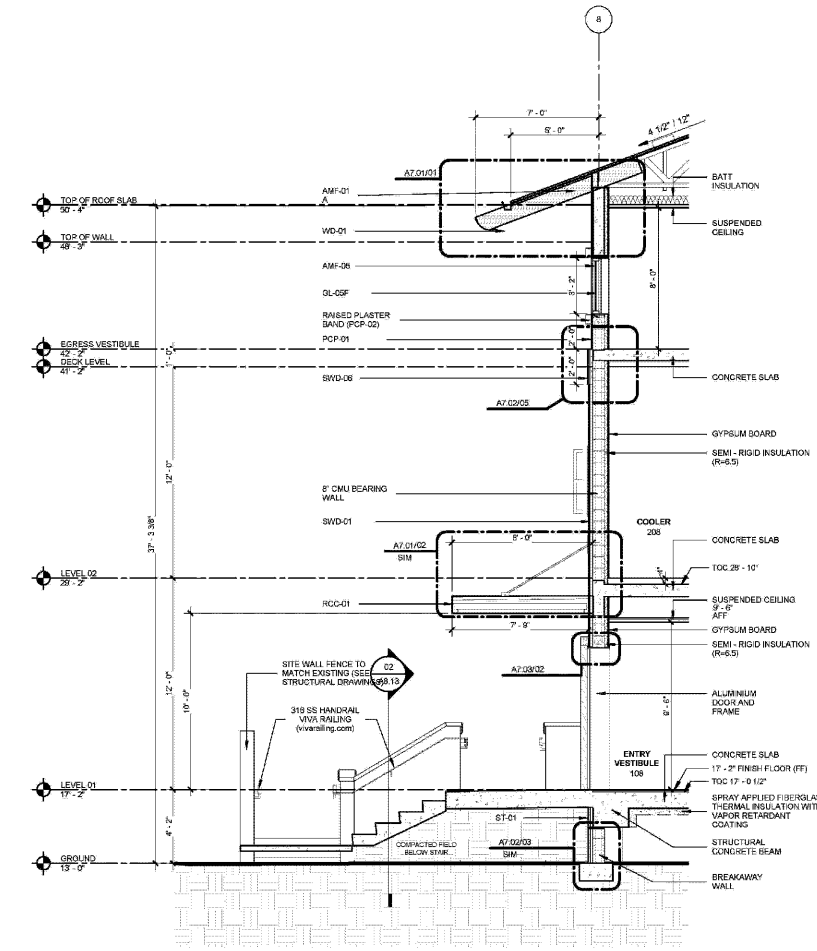

01 WALL SECTION 07
1/4" = 1'-0"

Order Plans @ www.LDILine.com

PLOT DATE: 05/22/2020 10:45:10 AM
 TEMPLATE VERSION: 1.0.0 (20170325)