

ARCHITECT
 HKS ARCHITECTS, INC.
 AAA F500119
 2030 BALZEDO ST. 4TH FLOOR
 CORAL GABLES, FL 33134

STRUCTURAL CONSULTANT
 THORNTON TOMASETTI
 101 NE THIRD AVE., SUITE 1110
 1001 LAURENSIDE, FL 32901-1190

MEP CONSULTANT
 THORNTON TOMASETTI
 50 TECHNOLOGY PKWY S. PEACHTREE CORNERS,
 GA 30062

KITCHEN CONSULTANT
 INNOVATIVE FOOD SERVICE
 11131 NORTH 46TH STREET, TAMPA, FL 33617

WATERPROOFING CONSULTANT
 CDC USA
 8070 Park Ln., Suite 402 Dallas, TX 75231

CODE & LIFE SAFETY CONSULTANT
 HOWE ENGINEERS
 101 LONGWATER CIR, NORWELL, MA 02061

**MARRIOTT SAWGRASS
 CABANA CLUB**

619 PONTE VEDRA BLVD
 PONTE VEDRA BEACH, FL 32082

OWNER
 WATERMARK CAPITAL PARTNERS, LLC
 150 NORTH WENDECK PLAZA SUITE 4000
 CHICAGO, IL 60606


OWNER'S CONSULTANT
 THE JOHN HENRY GROUP INC.
 6085 BARKFIELD RD. SUITE 300
 ATLANTA, GA 30328

CIVIL ENGINEER AND LANDSCAPE CONSULTANT
 WILLEY/HORN
 12740 GRAN BAY PARKWAY WEST
 SUITE 2050
 JACKSONVILLE, FL 32256

INTERIOR DESIGN CONSULTANT
 H&A DESIGN
 3215 NEBRASKA AVENUE, SANTA MONICA,
 CALIFORNIA 90404 U. S. A.

This drawing is for information only to be used by the contractor as a general arrangement of general information. It has been made from available information, however measurements are to be verified on project site. This drawing must be verified and approved prior to their detailing and fabrication.

This drawing is the property of HIRSCH, SEDNER AND ASSOCIATES and is not to be reproduced or copied in whole or in part. It is only to be used for the project and site specifically identified herein and is not to be used on any other project. It is to be returned upon request.

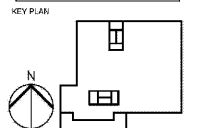

REVISION:

NO.	DESCRIPTION	DATE


HKS PROJECT NUMBER
22808.001

DATE
05/22/2020

ISSUE
PERMIT SET


SHEET TITLE
**PUBLIC AREA - LEVEL 1&2
 DOOR SCHEDULE**

SHEET NO.
ID-101

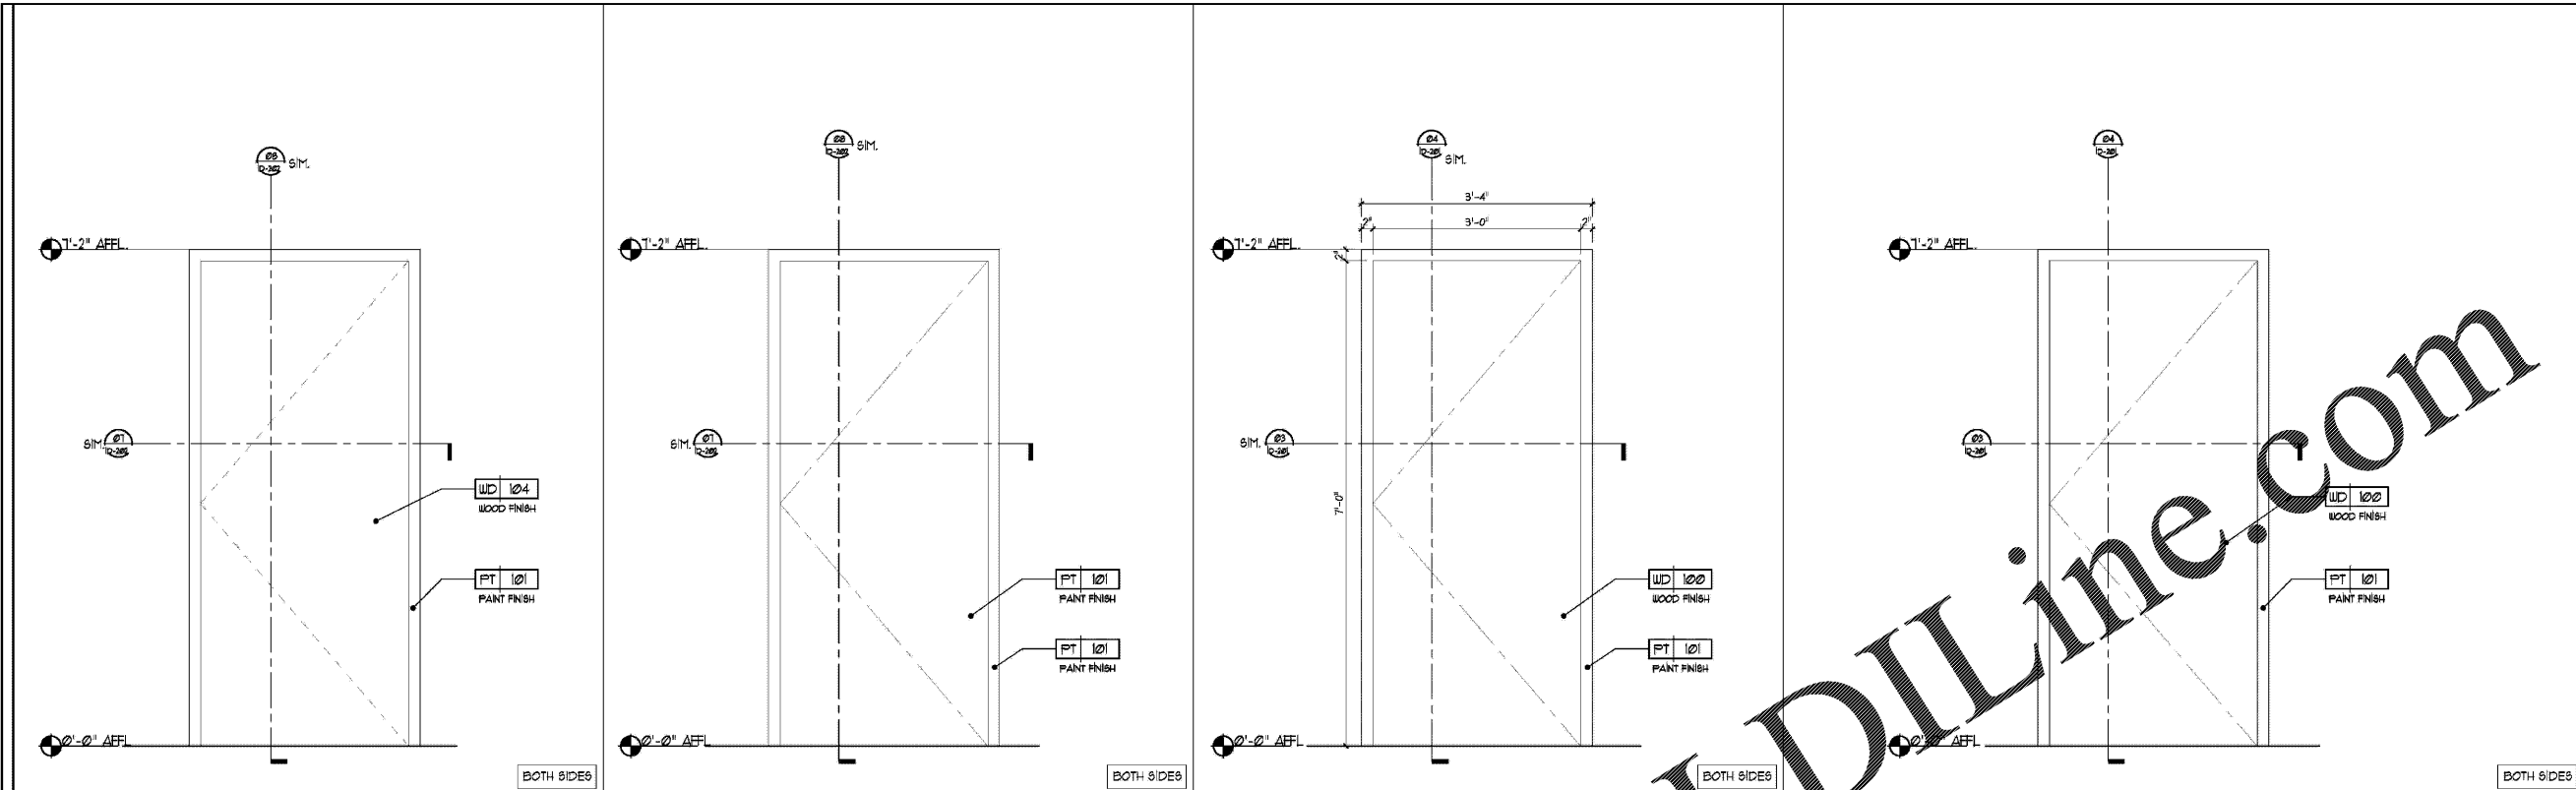

NO.	QTY.	LOCATION	FINISH INSIDE	FINISH OUTSIDE
D8	2	FIRE STAIR DOOR		
D6	1	FIRE STAIR DOOR		
D4	2	BATHROOM DOOR		
D2	1	GRAND STAIR DOOR		

CONSTRUCTION	FLUSH ITEM	BRAND	MODEL/SIZE	FINISH	QTY.
IRON/MONGERY					
DOOR HANDLE					
STOPPER			SEE ARCHITECTURAL DRAWING SET		

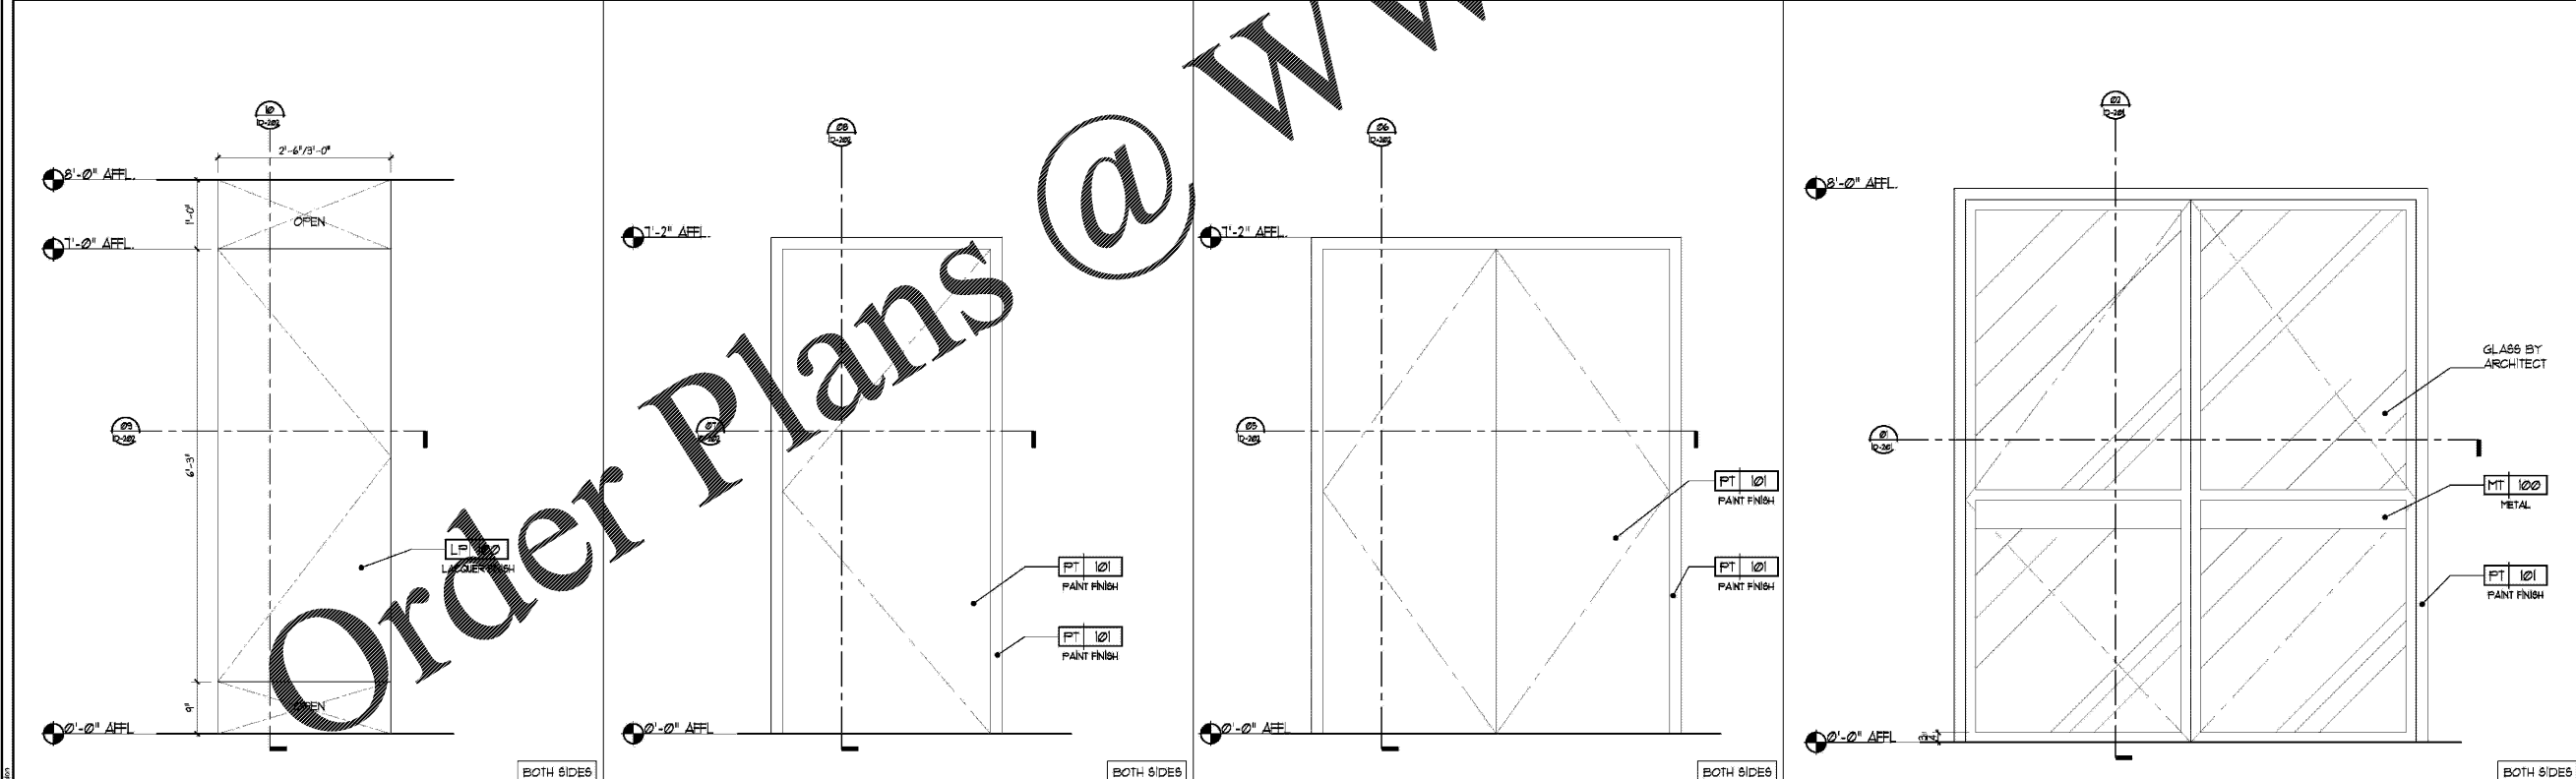

NO.	QTY.	LOCATION	FINISH INSIDE	FINISH OUTSIDE
D7	6	WC/BATHROOM DOOR		
D5	1	ELEV. DOOR		
D3	1	SS DOOR/B.O.H.		
D1	2	ENTRY DOOR		

CONSTRUCTION	FLUSH ITEM	BRAND	MODEL/SIZE	FINISH	QTY.
IRON/MONGERY					
DOOR HANDLE					
STOPPER			SEE ARCHITECTURAL DRAWING SET		