

# Marriott Sawgrass Cabana Club


619 Ponte Vedra Blvd, Ponte Vedra Beach, FL 32082

## PERMIT SET

DATE: 05/22/2020

### STRUCTURAL DRAWING LIST

SHEET LIST	
SHEET NO	SHEET NAME
S0.00	COVER SHEET & DRAWING LIST
S0.01	GENERAL NOTES I
S0.02	GENERAL NOTES II
S0.20	WIND CLADDING LOAD DIAGRAMS
S0.30	LAP SPLICE SCHEDULES
S1.00	FRAMING PLAN - LOWER FOUNDATION
S1.01	FRAMING PLAN - LEVEL 01
S1.02	FRAMING PLAN - LEVEL 02
S1.03	FRAMING PLAN - ROOF DECK LEVEL
S1.04	FRAMING PLAN - ROOF ELEVATOR LEVEL
S2.00	BUILDING SECTIONS
S3.00	TYPICAL FOUNDATION DETAILS
S4.01	CONCRETE COLUMN SCHEDULE AND TYPICAL DETAILS
S4.02	CONCRETE BEAM SCHEDULE
S4.03	TYPICAL CONCRETE BEAM DETAILS
S4.04	TYPICAL CONCRETE SLAB DETAILS
S4.05	TYPICAL CONCRETE SLAB DETAILS
S4.06	TYPICAL STAIR AND RAMP DETAILS
S4.10	CONCRETE DETAILS
S5.00	TYPICAL WOOD FRAMING DETAILS
S6.01	TYPICAL MASONRY DETAILS
S6.02	TYPICAL MASONRY DETAILS

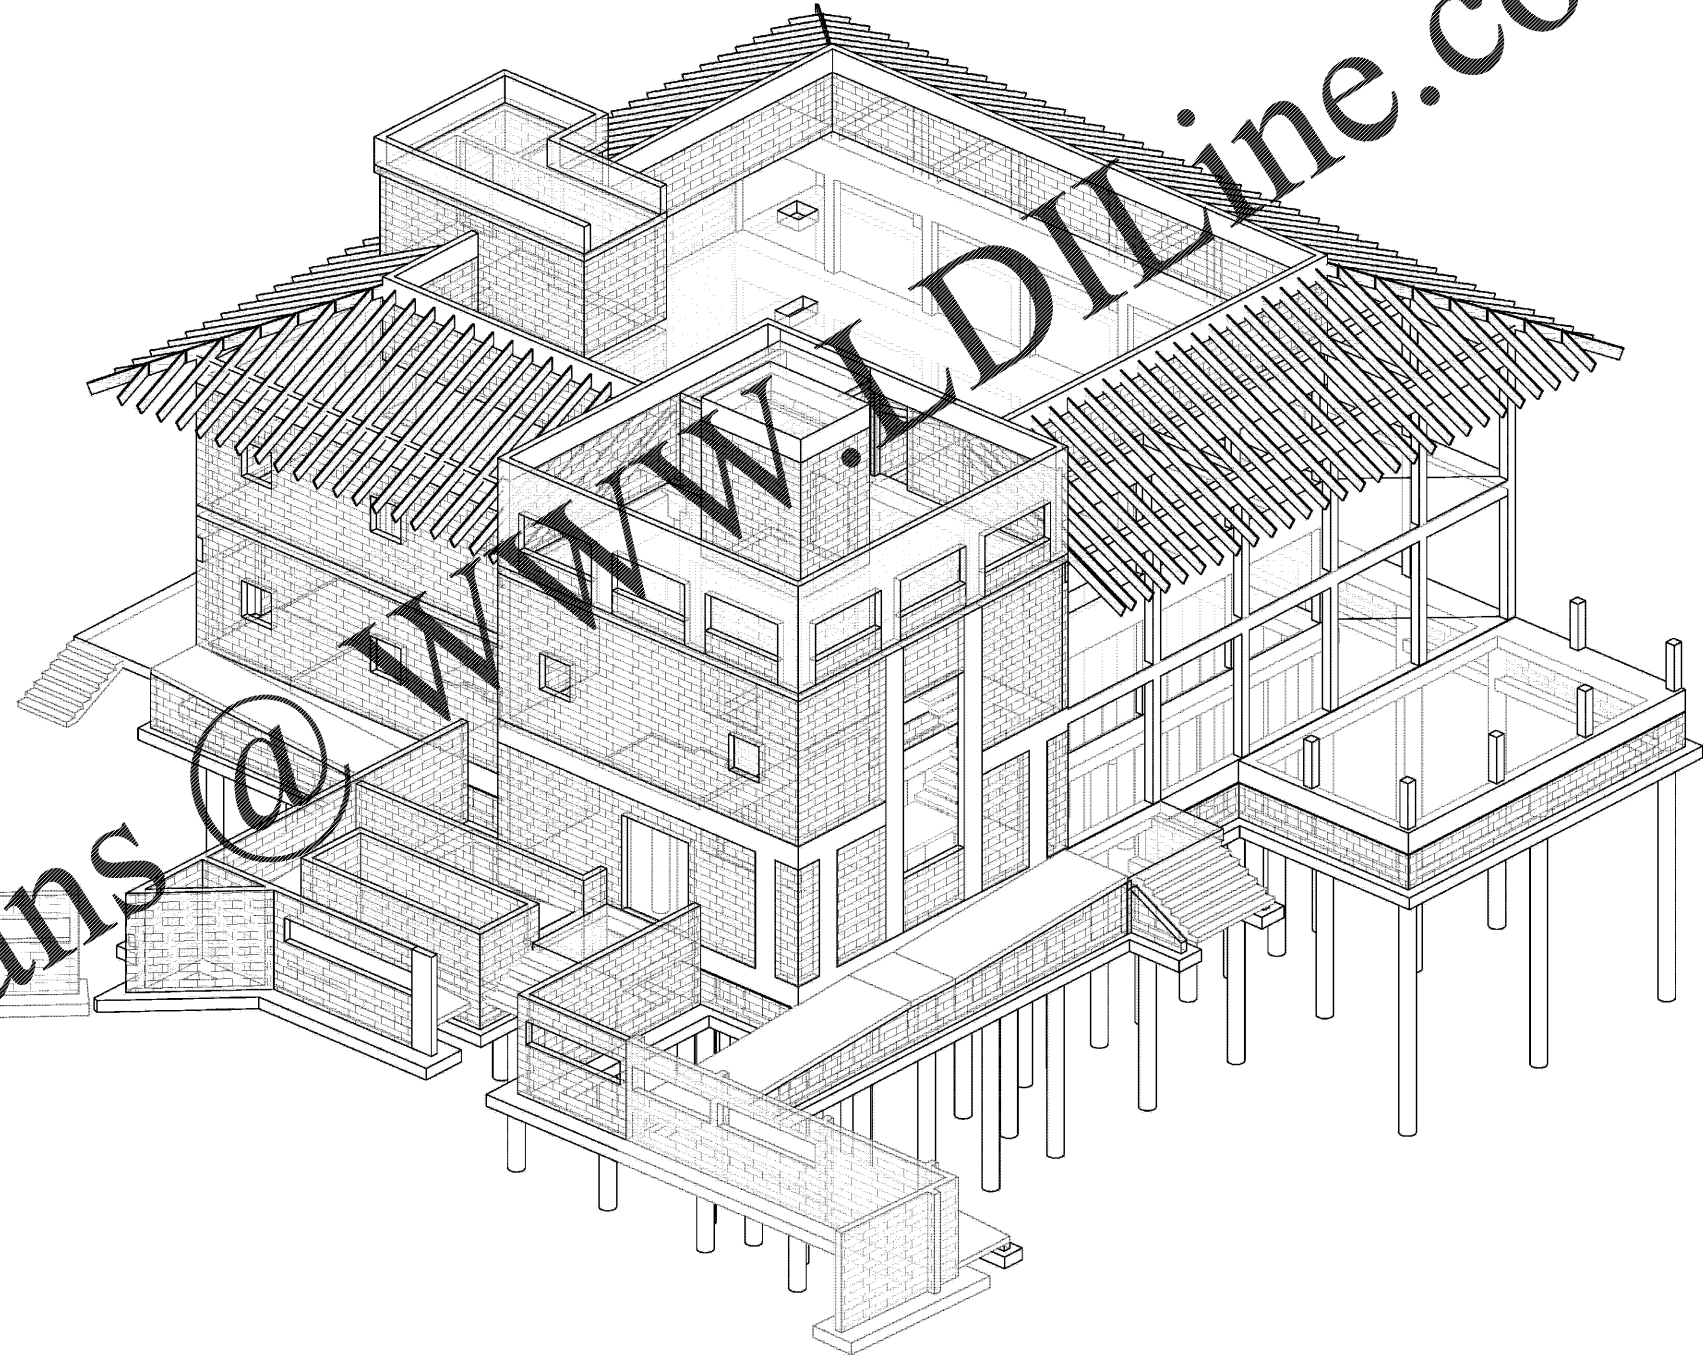

Order Plans @

# HKS

**ARCHITECT**  
HKS ARCHITECTS, INC.  
AAA 1000119  
201 AL HAMBRA CIRCLE, SUITE 800  
CORAL GABLES, FL 33134

**CIVIL ENGINEER**  
KIMLEY-HORN  
12740 GRAN BAY PARKWAY WEST  
SUITE 200  
JACKSONVILLE, FL 32258

**STRUCTURAL CONSULTANT**  
THORNTON TOMASETTI INC.  
101 NE 73RD AVENUE, SUITE 1100  
FORT LAUDERDALE, FL 33301-1100  
www.ThorntonTomasetti.com • COMPT919

**MEP CONSULTANT**  
THOMPSON E-LE  
60 TECHNOLOGY PARK & PEACHTREE CORNERS  
GA 30062

**KITCHEN CONSULTANT**  
INNOVATIVE FOOD SERVICE  
11101 NORTH 48TH STREET, TAMPA, FL 33617

**WATERPROOFING CONSULTANT**  
CDC USA  
8070 Park Ln., Suite 400 Dallas, TX 75231

**CODE & LIFE SAFETY CONSULTANT**  
HOME ENGINEERING  
101 LONGWATER CIR, NORWELL, MA 02051

**MARRIOTT SAWGRASS  
CABANA CLUB**


**OWNER**  
WATERMARK CAPITAL PARTNERS, LLC  
150 NORTH RIVERSIDE PLAZA, SUITE 400  
CHICAGO, IL 60606

**OWNER'S CONSULTANT**  
THE JOHN HARDY GROUP INC.  
6085 BARFIELD RD, SUITE 200  
ATLANTA, GA 30328



FOR THE ARCHITECT'S USE ONLY: THE ARCHITECT'S PROFESSIONAL SEAL AND SIGNATURE ARE REQUIRED FOR THIS DRAWING TO BE VALID. ANY CHANGES TO THIS DRAWING MUST BE MADE IN WRITING AND THE ORIGINAL MUST BE VERIFIED ON ANY ELECTRONIC COPIES.

KEY PLAN

 

REVISION NO. DESCRIPTION DATE

REVISION NO.	DESCRIPTION	DATE

HKS PROJECT NUMBER

**22808.001**

DATE

**05/22/2020**

ISSUE

**PERMIT SET**

SHEET TITLE  
**COVER SHEET &  
DRAWING LIST**

**\$0.00**

© THORNTON TOMASETTI, INC. 2020. PLOTTED ON 5/1/2020 5:44:37 PM. SHEET NUMBER: S0.00. TEMPLATE VERSION: 3.05.20170923. BM 362/22808.001\_Marriott Sawgrass Cabana Club\_201805\_MARROTT\_CABANA\_CLUB\_2018.rvt.