


**MARRIOTT SAWGRASS
CABANA CLUB**

OWNER
WATERMARK CAPITAL PARTNERS, LLC
150 NORTH RIVERSIDE PLAZA, SUITE 4200
CHICAGO, IL 60606

OWNER'S CONSULTANT
THE JOHN HADY GROUP INC.
6035 SAKFIELD RD., SUITE 200
ATLANTA, GA 30328

Allen Ellis, State of Florida, Professional Engineer,
License No. 77281
This sheet has been electronically signed and sealed by
Allen Ellis, on the Date and/or Time Stamp using a digital
signature.

Printed copies of this document are not considered signed
and sealed, and the signature must be verified on any
electronic copy.

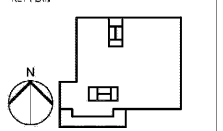

REVISION NO.	DESCRIPTION	DATE

HKS PROJECT NUMBER
22808.001
DATE:
05/22/2020
ISSUE:
PERMIT SET

SHEET TITLE
**FLOOR PLAN -
LEVEL 01 & 02 -
MECHANICAL**
SHEET NO.

M2.01


KITCHEN EQUIPMENT ' X ':

ITEM	DESCRIPTION	EXHAUST (CFM)	MAKE-UP (CFM)
7	MEDIUM TEMP. REMOTE COMPRESSOR	--	--
14	MEDIUM TEMP. REMOTE COMPRESSOR	--	--
19	LOW TEMP. REMOTE COMPRESSOR	--	--
34	CONDENSATE EXHAUST HOOD	600	--
71 L	TYPE I EXHAUST HOOD	2154	1723
71 R	TYPE I EXHAUST HOOD	2154	1723
204	MEDIUM TEMP. REMOTE COMPRESSOR	--	--
238	CONDENSATE EXHAUST HOOD	600	--
299	TYPE I EXHAUST HOOD	1000	--


NOTE:
KITCHEN EQUIPMENT IS SCHEDULED FOR REFERENCE ONLY. REFER TO FOOD SERVICE DRAWINGS FOR EQUIPMENT SPECIFICATIONS.

Order Plans @


WWW.LDILine.com

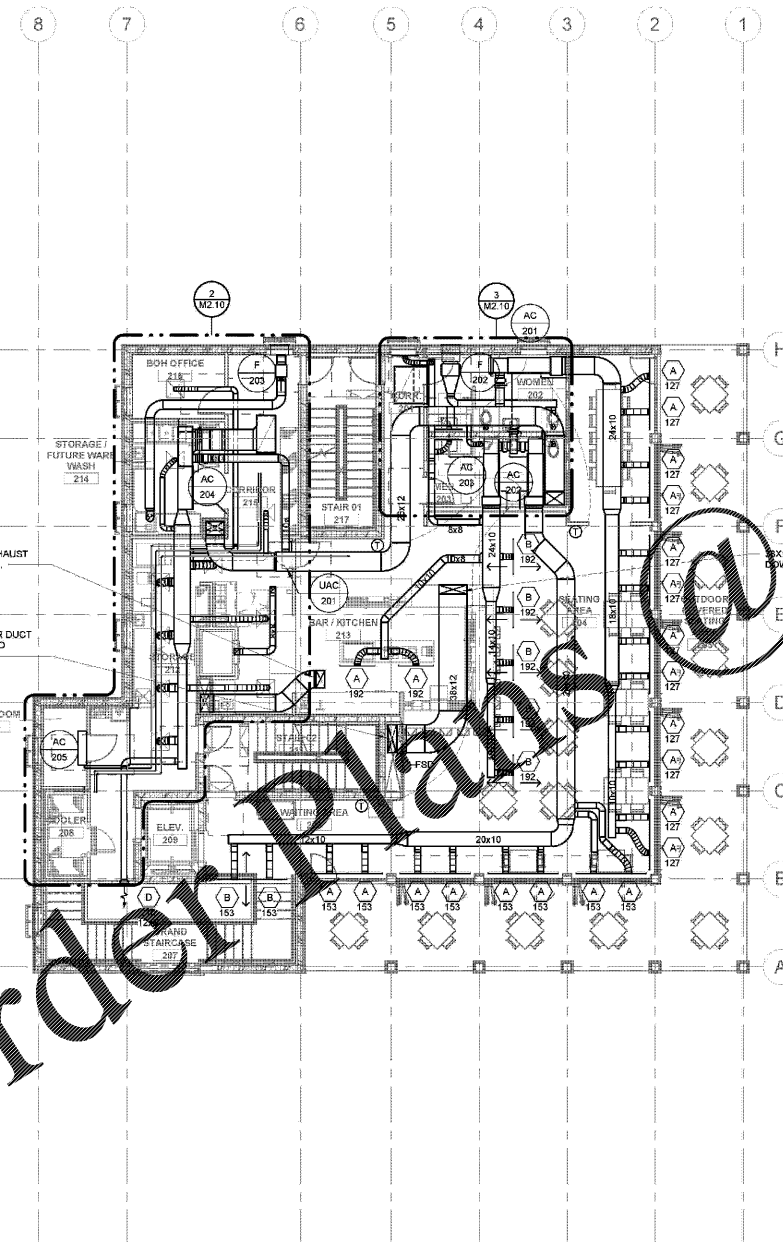

2 FLOOR PLAN - LEVEL 02 - MECHANICAL
M2.01 1/8" = 1'-0"

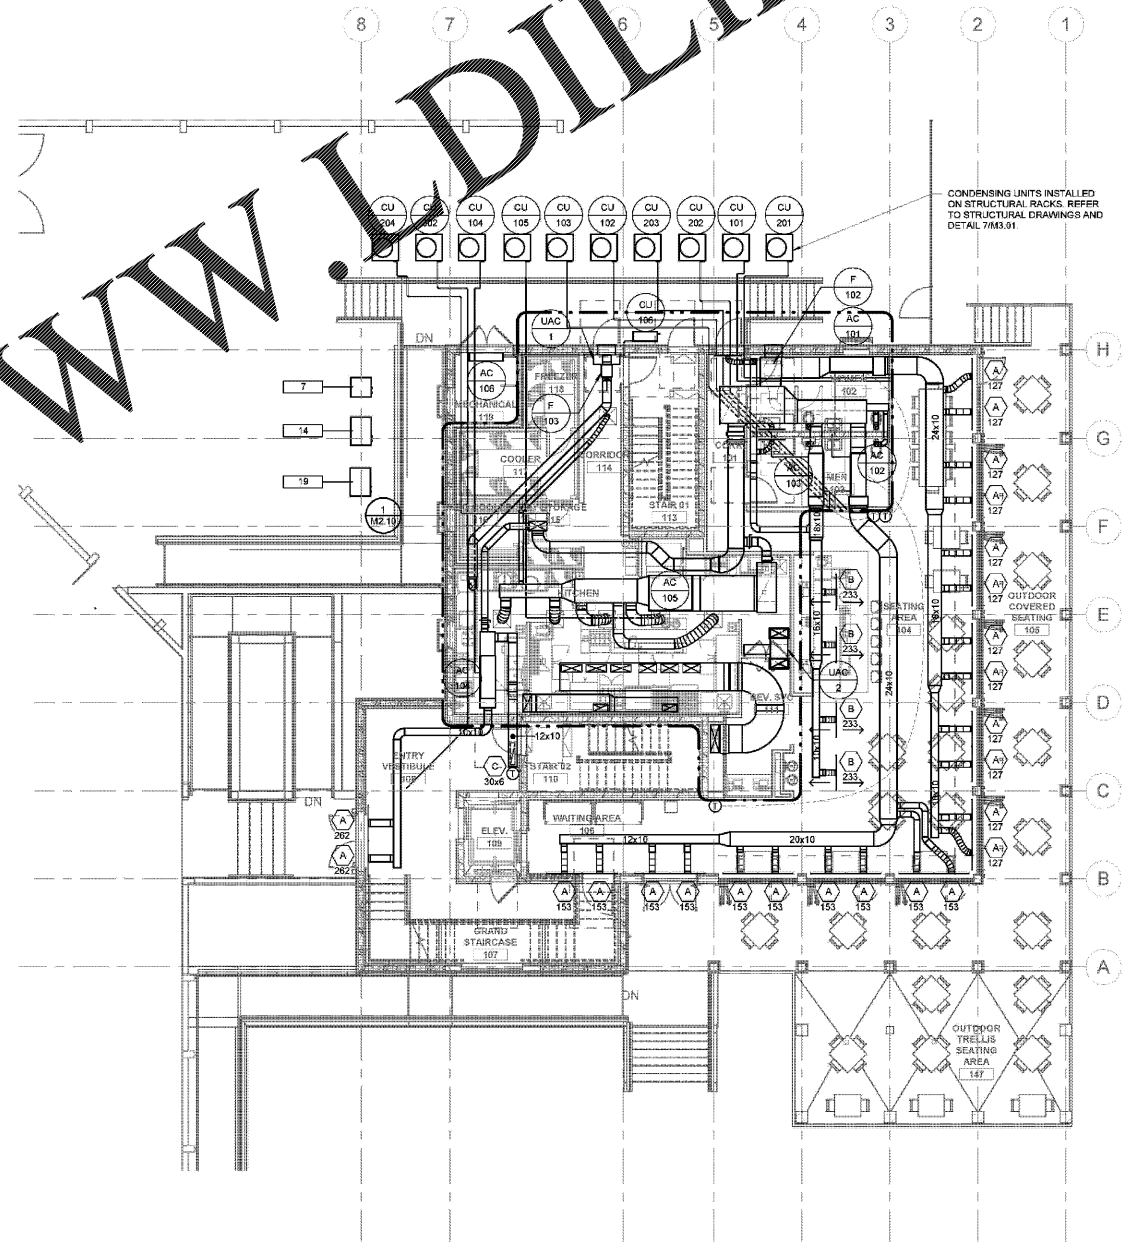

1 FLOOR PLAN - LEVEL 01 - MECHANICAL
M2.01 1/8" = 1'-0"

 

Thompson Ellis Company
www.teecorp.com
Tel: (713) 518-1426
TEC Project #219018