


DATE	REVISED
FILE	SHEET
	A2.1

WWW.LDLINE.COM

Order Plans @

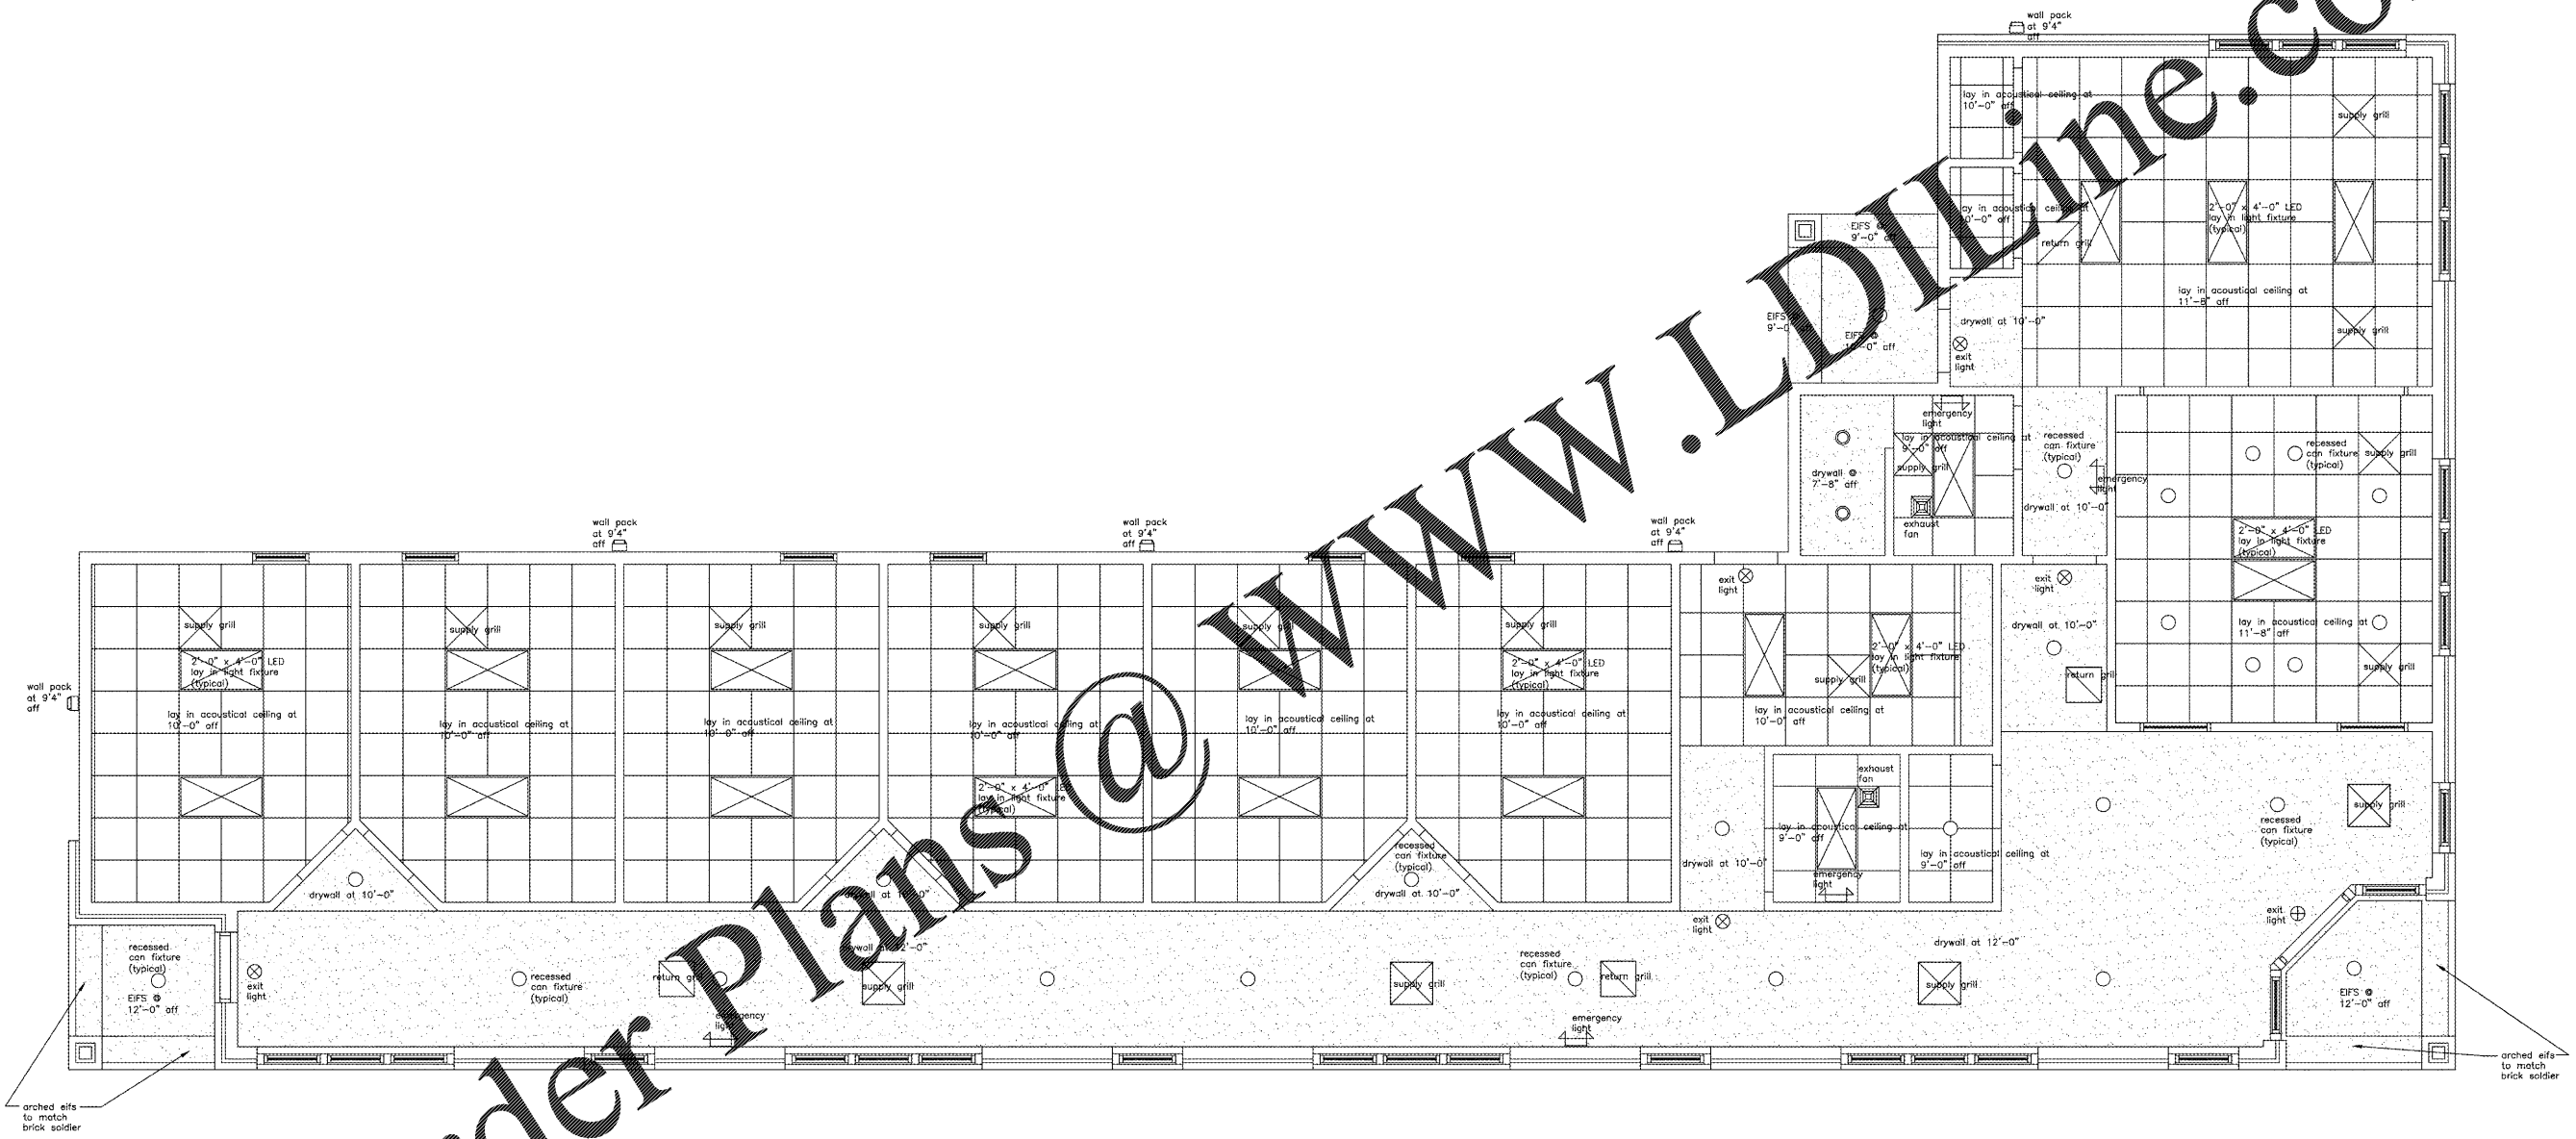

Reflected Ceiling Plan

scale: 1/4" = 1'-0"