


Order Plans @

WWW.LDILine.com

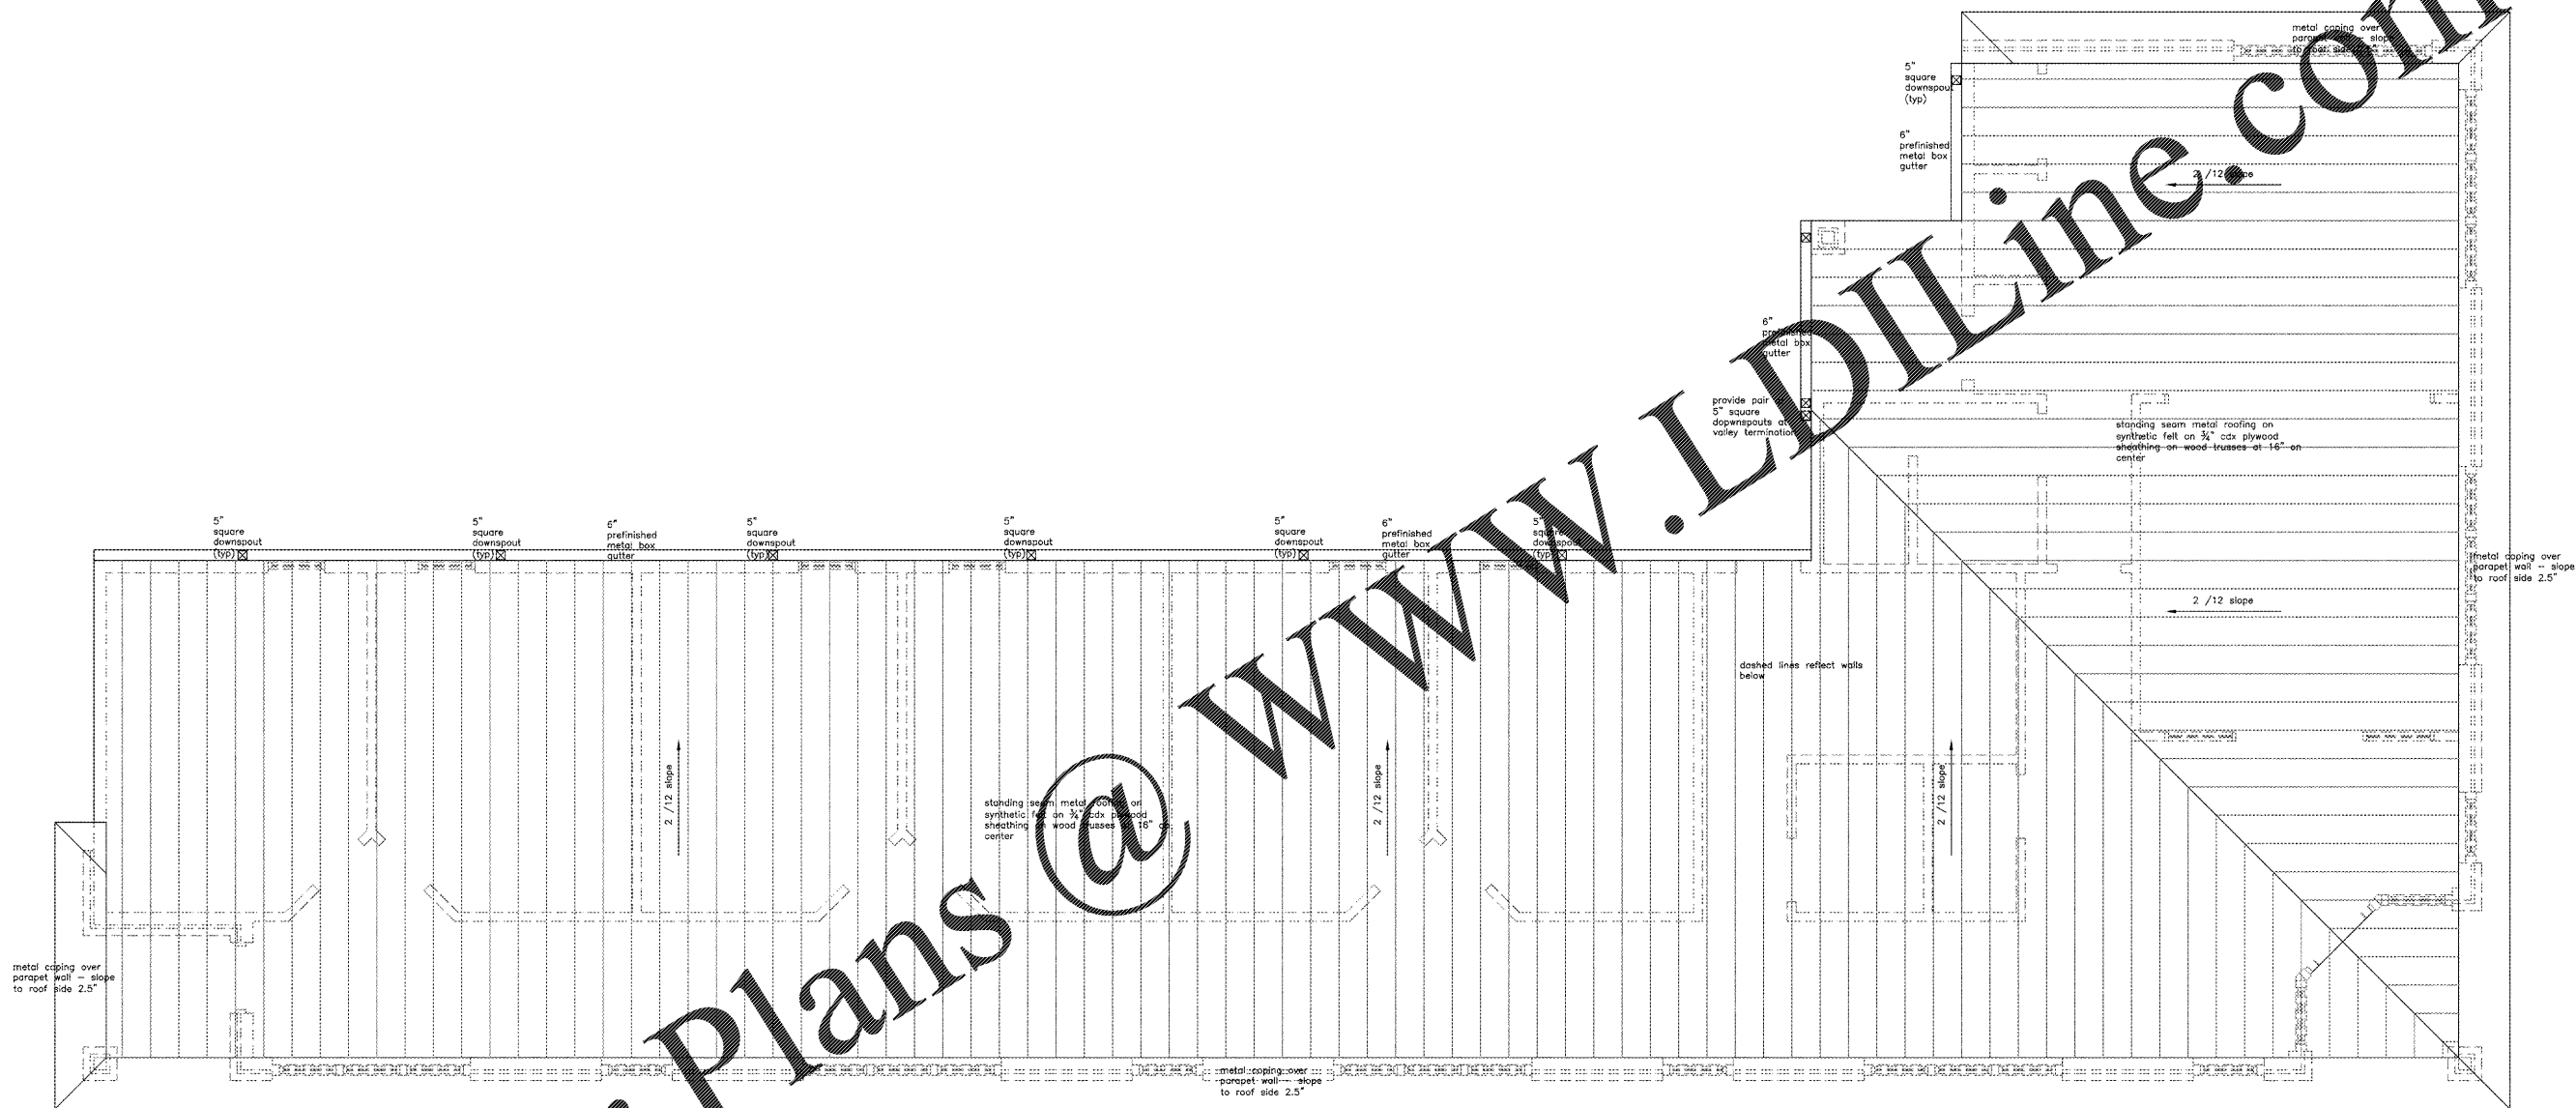

Roof Plan

scale: 1/4" = 1'-0"

A New Facility for
 House Counseling Services
 Oxford, Alabama

FILE	DATE
SHEET	REVISION
A3.1	

Jay Jenkins architecture
 301 Buckner Circle Anniston, Alabama 36620-5