


BROWNSTONE
1310 LADY STREET SUITE 204 COLUMBIA, SOUTH CAROLINA 29201

All rights reserved. This drawing and the design shown thereon are copyright as prescribed by the laws of the United States and are the property of Brownstone Design. Anyone duplicating, reproducing or causing to be reproduced the whole or part of these drawings or the design thereon without written permission of the Architect and/or Brownstone Design will be subject to legal action.

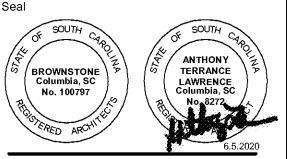

Client
**ALLENDALE-FAIRFAX
COUNTY SCHOOL
DISTRICT**

Project
**ALLENDALE PRIMARY
SCHOOL**

Issued For
* OSF REVIEW SET


No.	Item	Date

Key Plan

Sheet
**ARCHITECTURAL
SITE PLAN**

AS-100

Drawn By _____ Author _____
Checked By _____ Checker _____

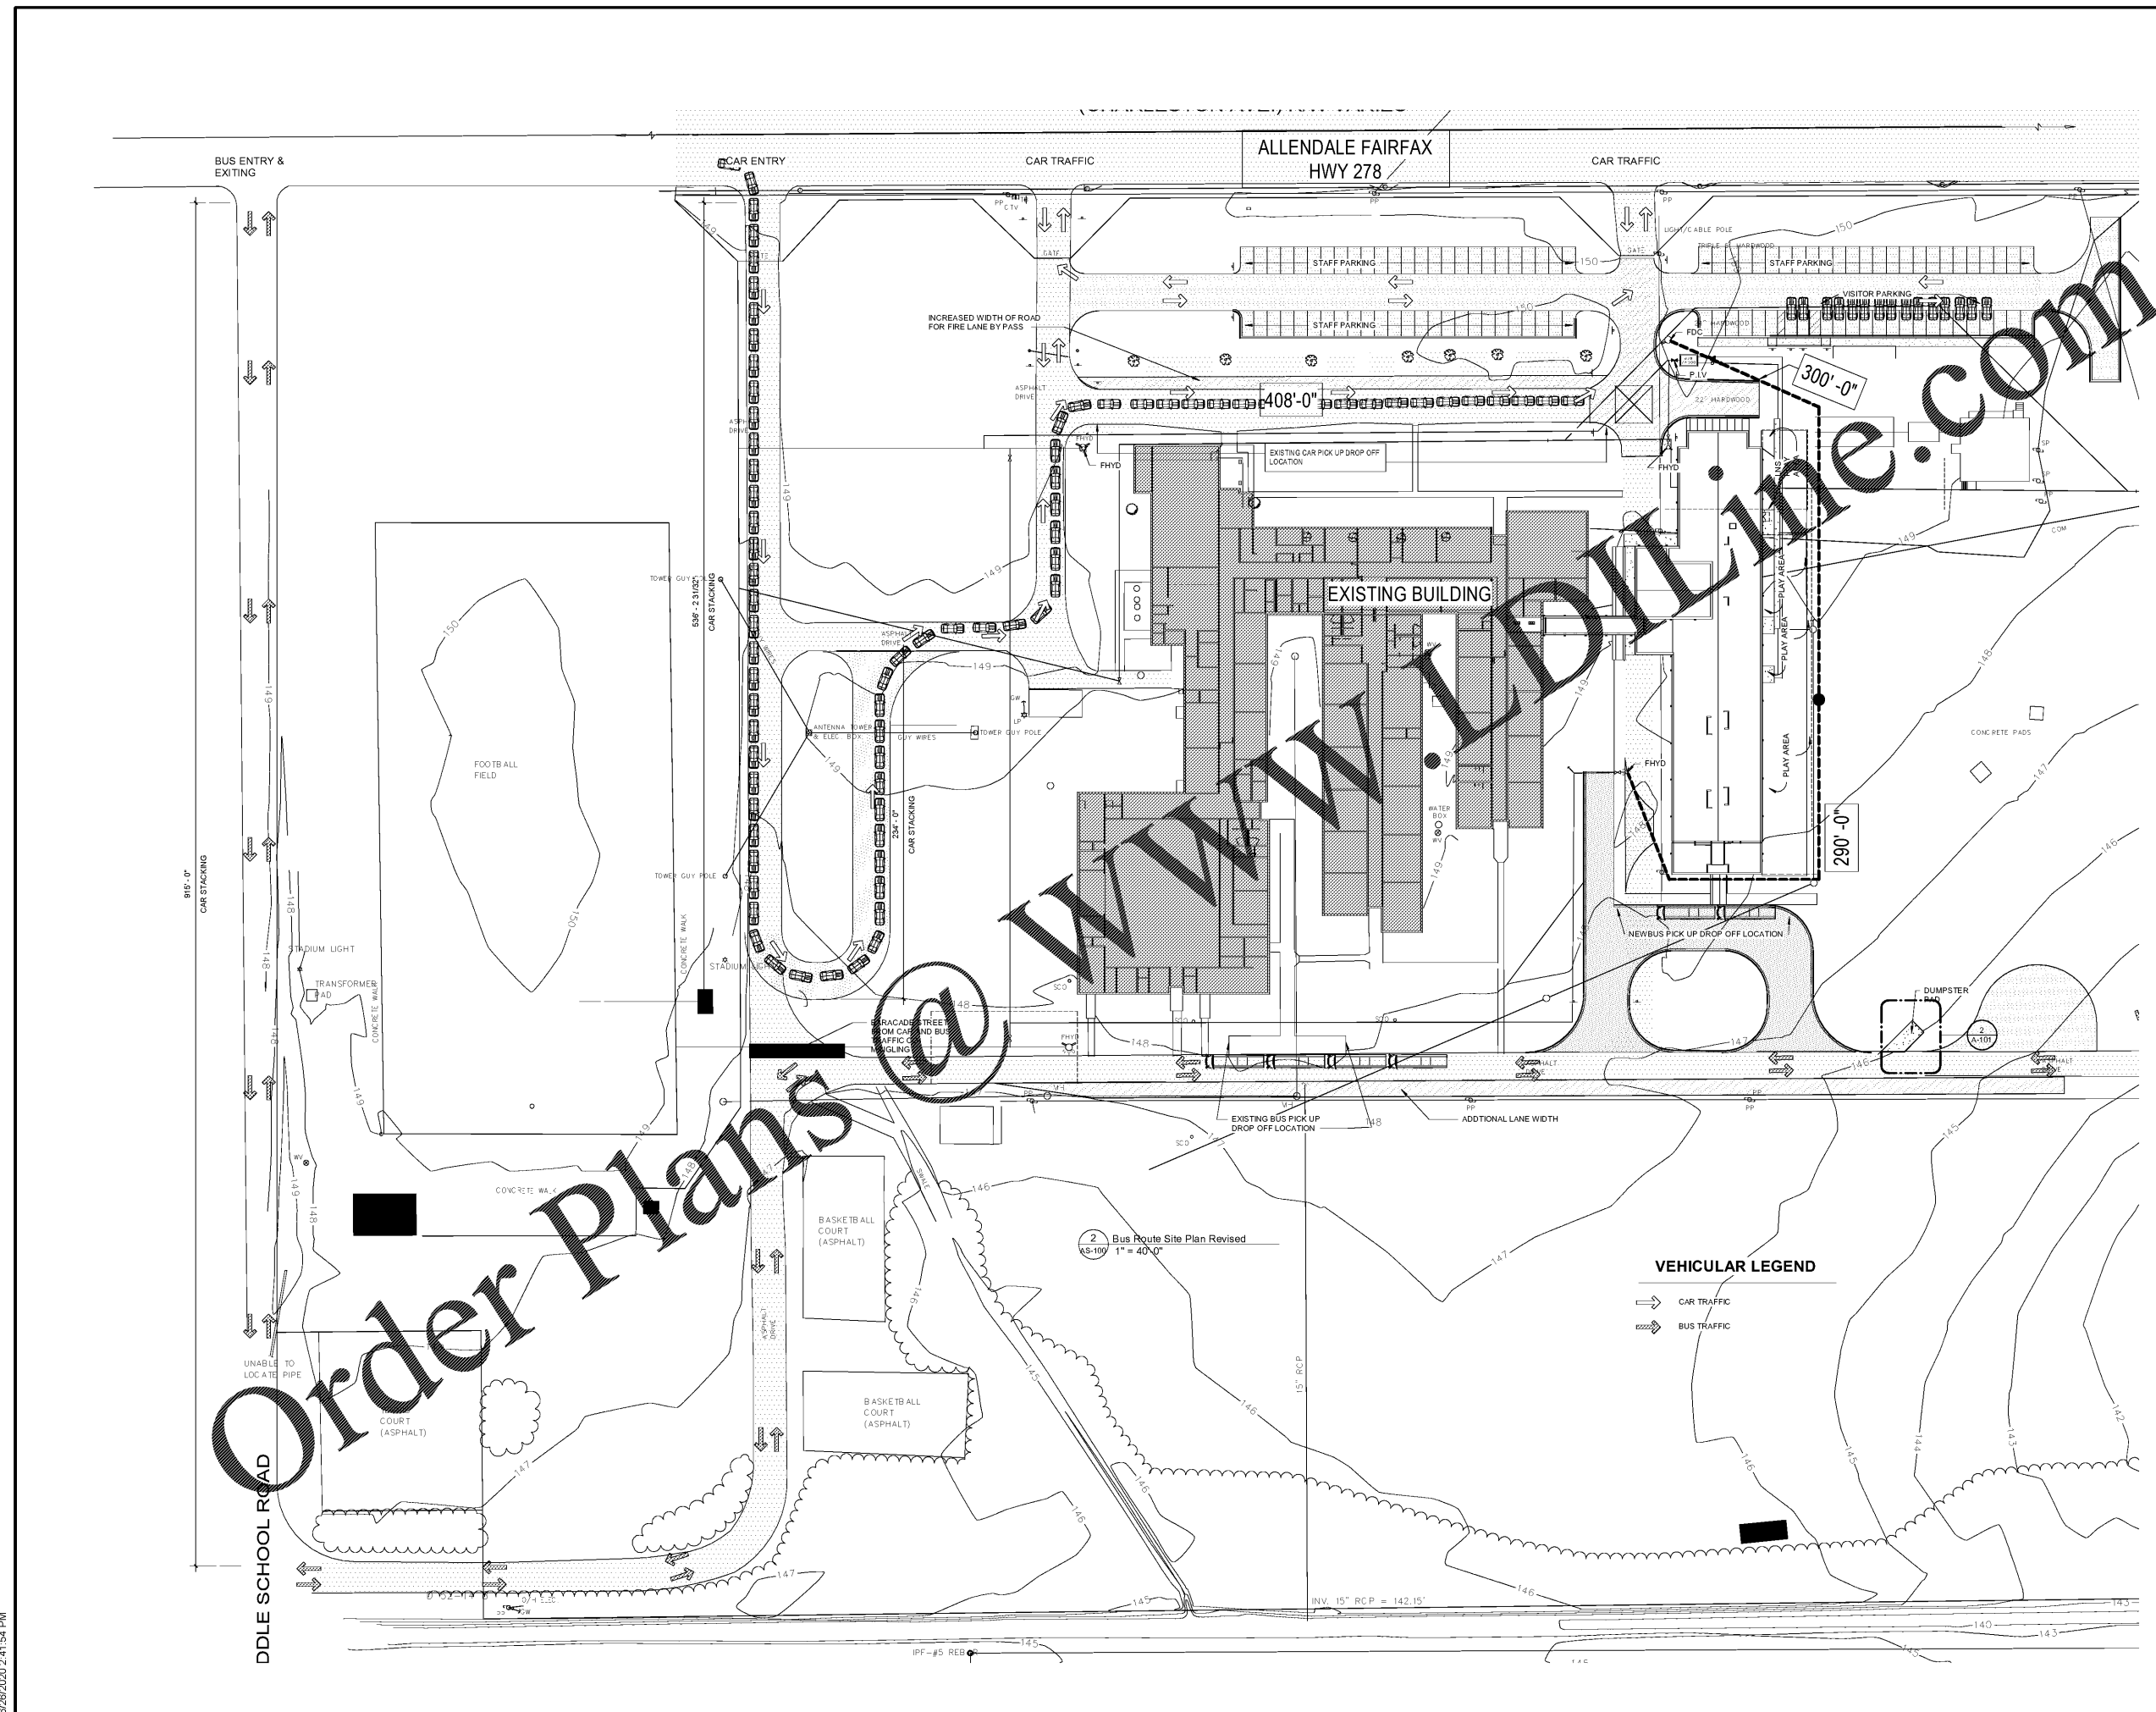

Order Plans

WWW.ONLINE.COM