




2 OVERALL FRONT ELEVATION
A-200 3/32" = 1'-0"

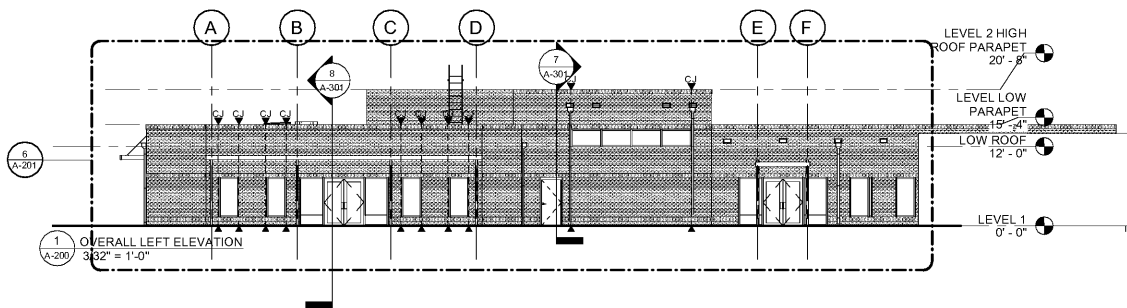

1 OVERALL LEFT ELEVATION
A-200 3/32" = 1'-0"

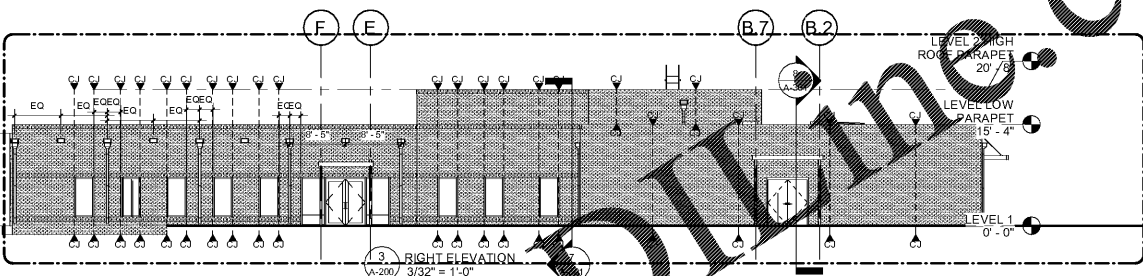

3 RIGHT ELEVATION
A-200 3/32" = 1'-0"

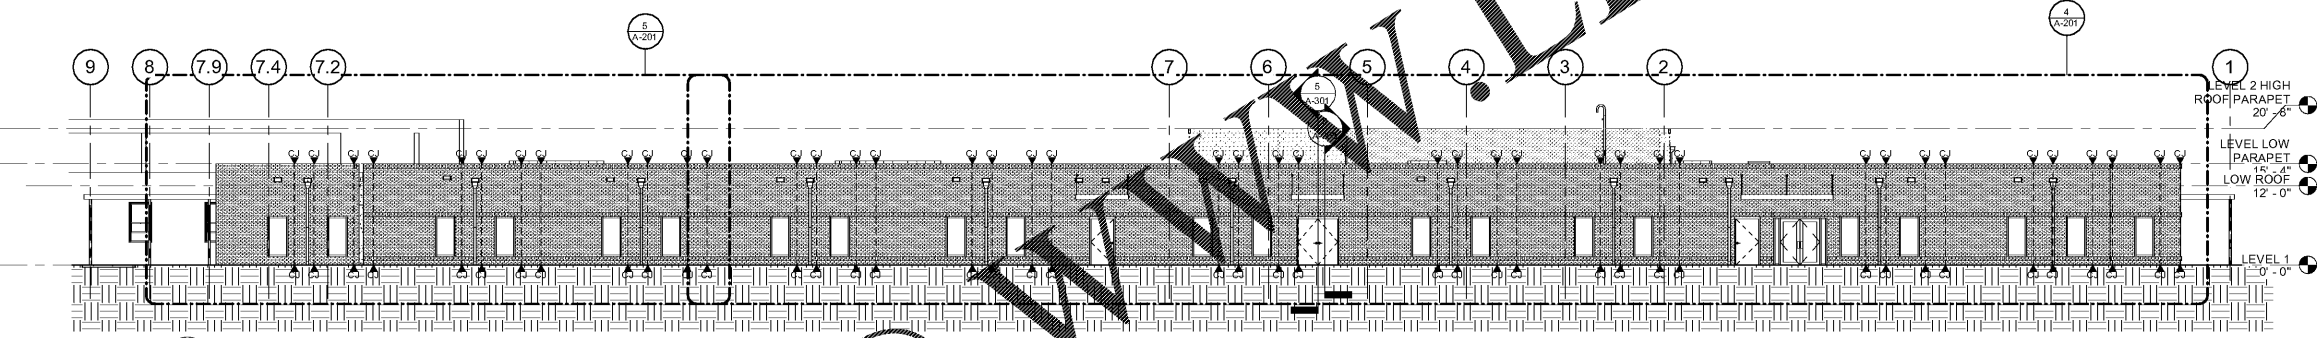


4 REAR ELEVATION
A-200 3/32" = 1'-0"

Order Plans @

BROWNSTONE
 1310 LADY STREET SUITE 304 COLUMBIA SOUTH CAROLINA 29201

All rights reserved. This drawing and the design shown thereon are copyright as prescribed by the laws of the United States and are the property of Brownstone Design. Anyone duplicating, reproducing or causing to be reproduced the whole or part of these drawings or the design thereon without written permission of the Architect and/or Brownstone Design will be subject to legal action.

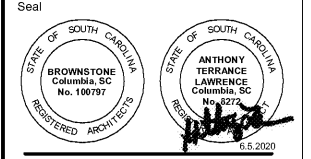

Client
ALLENDALE-FAIRFAX COUNTY SCHOOL DISTRICT
 Project
ALLENDALE PRIMARY SCHOOL

Issued For
 * OSF REVIEW SET

No.	Item	Date

Key Plan

 Sheet Title

ELEVATIONS

A-200
 Drawn By J.S.
 Checked By AL