


600 SERIES ROOF PLAN KEY NOTES

- 601. INSULATED METAL PANEL ROOFING SYSTEM. SEE P.E.M.B. DRAWINGS FOR ADDITIONAL INFORMATION.
- 602. ROOFTOP HVAC UNITS & CURBS. SEE MECHANICAL AND P.E.M.B. DRAWINGS FOR ADDITIONAL INFORMATION.
- 603. ROOF HATCH. SEE SHEET A2.0 AND P.E.M.B. DRAWINGS FOR ADDITIONAL INFORMATION.
- 604. ROOF PARAPET. SEE SHEET A3.0 AND P.E.M.B. DRAWINGS FOR ADDITIONAL INFORMATION.
- 605. RAISED PARAPET. SEE SHEET A3.0 AND P.E.M.B. DRAWINGS FOR ADDITIONAL INFORMATION.
- 606. PRE-FINISHED METAL WALL COPING. SEE P.E.M.B. DRAWINGS FOR ADDITIONAL INFORMATION.
- 607. G.C. TO INSTALL STANDING SEAM METAL ENTRY COPING.
- 608. ALUMINUM GUTTER. SEE P.E.M.B. DRAWINGS FOR ADDITIONAL INFORMATION.
- 609. ALUMINUM DOWNSPOUT. SEE P.E.M.B. DRAWINGS FOR ADDITIONAL INFORMATION.
- 610. SKYLIGHT. SEE P.E.M.B. DRAWINGS FOR ADDITIONAL INFORMATION.
- 611. ROOF CRICKET. SEE P.E.M.B. DRAWINGS FOR ADDITIONAL INFORMATION.

ROOF PLAN GENERAL NOTES

- 1. DO NOT SCALE DRAWING.
- 2. IT IS THE RESPONSIBILITY OF THE GENERAL CONTRACTOR TO CROSS-CHECK THE M.E.P. DRAWINGS WITH THE ARCHITECTURAL DRAWING PRIOR TO THE ORDERING/INSTALLATION OF MECHANICAL, ELECTRICAL AND PLUMBING WORK. ANY DISCREPANCIES BETWEEN THE ARCHITECTURAL AND M.E.P. DRAWINGS SHALL BE BROUGHT TO THE ARCHITECTS ATTENTION FOR IMMEDIATE CLARIFICATION.
- 3. ALL CONSTRUCTION SHALL COMPLY WITH ALL APPLICABLE STATE, CITY AND LOCAL CODES AND ORDINANCES IN THE LOCATION OF THE PROJECT.
- 4. SEE SCHEDULE SHEET FOR ROOM SCHEDULE, FINISH SCHEDULE, DOOR SCHEDULE, AND DOOR TYPES.
- 5. DIMENSIONS AND CONDITIONS SHALL BE VERIFIED IN THE FIELD BY THE GENERAL CONTRACTOR (G.C.) PRIOR TO CONSTRUCTION OR ORDER OF MATERIALS. ANY REVISIONS, CHANGES, ELEVATIONS OR INCONSISTENCIES BETWEEN THE AS-BUILT CONDITIONS AND THESE DRAWINGS SHALL IMMEDIATELY BE REPORTED TO THE OWNER BEFORE CONSTRUCTION.

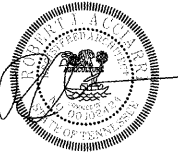

**ARCHITECTS, INC.**  
 17710 Detroit Avenue Lakewood, Ohio 44107  
 Phone (216) 521-5134 Fax (216) 521-4824  
 www.adaarchitects.com

**HARBOR FREIGHT TOOLS**


705 WYATT ROAD NORTHWEST CLEVELAND, TN 37312

This document (Instrument of Service) was prepared by ADA Architects, Inc. ("ADA") specifically for the referenced project and is not intended for any other use. ADA makes no warranty, express or implied, regarding the accuracy or completeness of the information contained herein. This instrument of service shall not be used on other projects. In addition, to the extent of this project, the use of this instrument of service shall be at the user's sole risk and without liability to ADA. ADA makes no warranty, express or implied, regarding the accuracy or completeness of the information contained herein. Any unauthorized use of this instrument of service shall be at the user's sole risk and without liability to ADA. ADA makes no warranty, express or implied, regarding the accuracy or completeness of the information contained herein.

DO NOT SCALE THESE DRAWINGS

REVISIONS	
#	DATE
1	
2	
3	
4	
5	
6	
7	
8	
9	
10	

ROOF PLAN	
DATE	06/02/20
JOB NO.	19155
<b>A2.1</b>	
SHEET NO.	

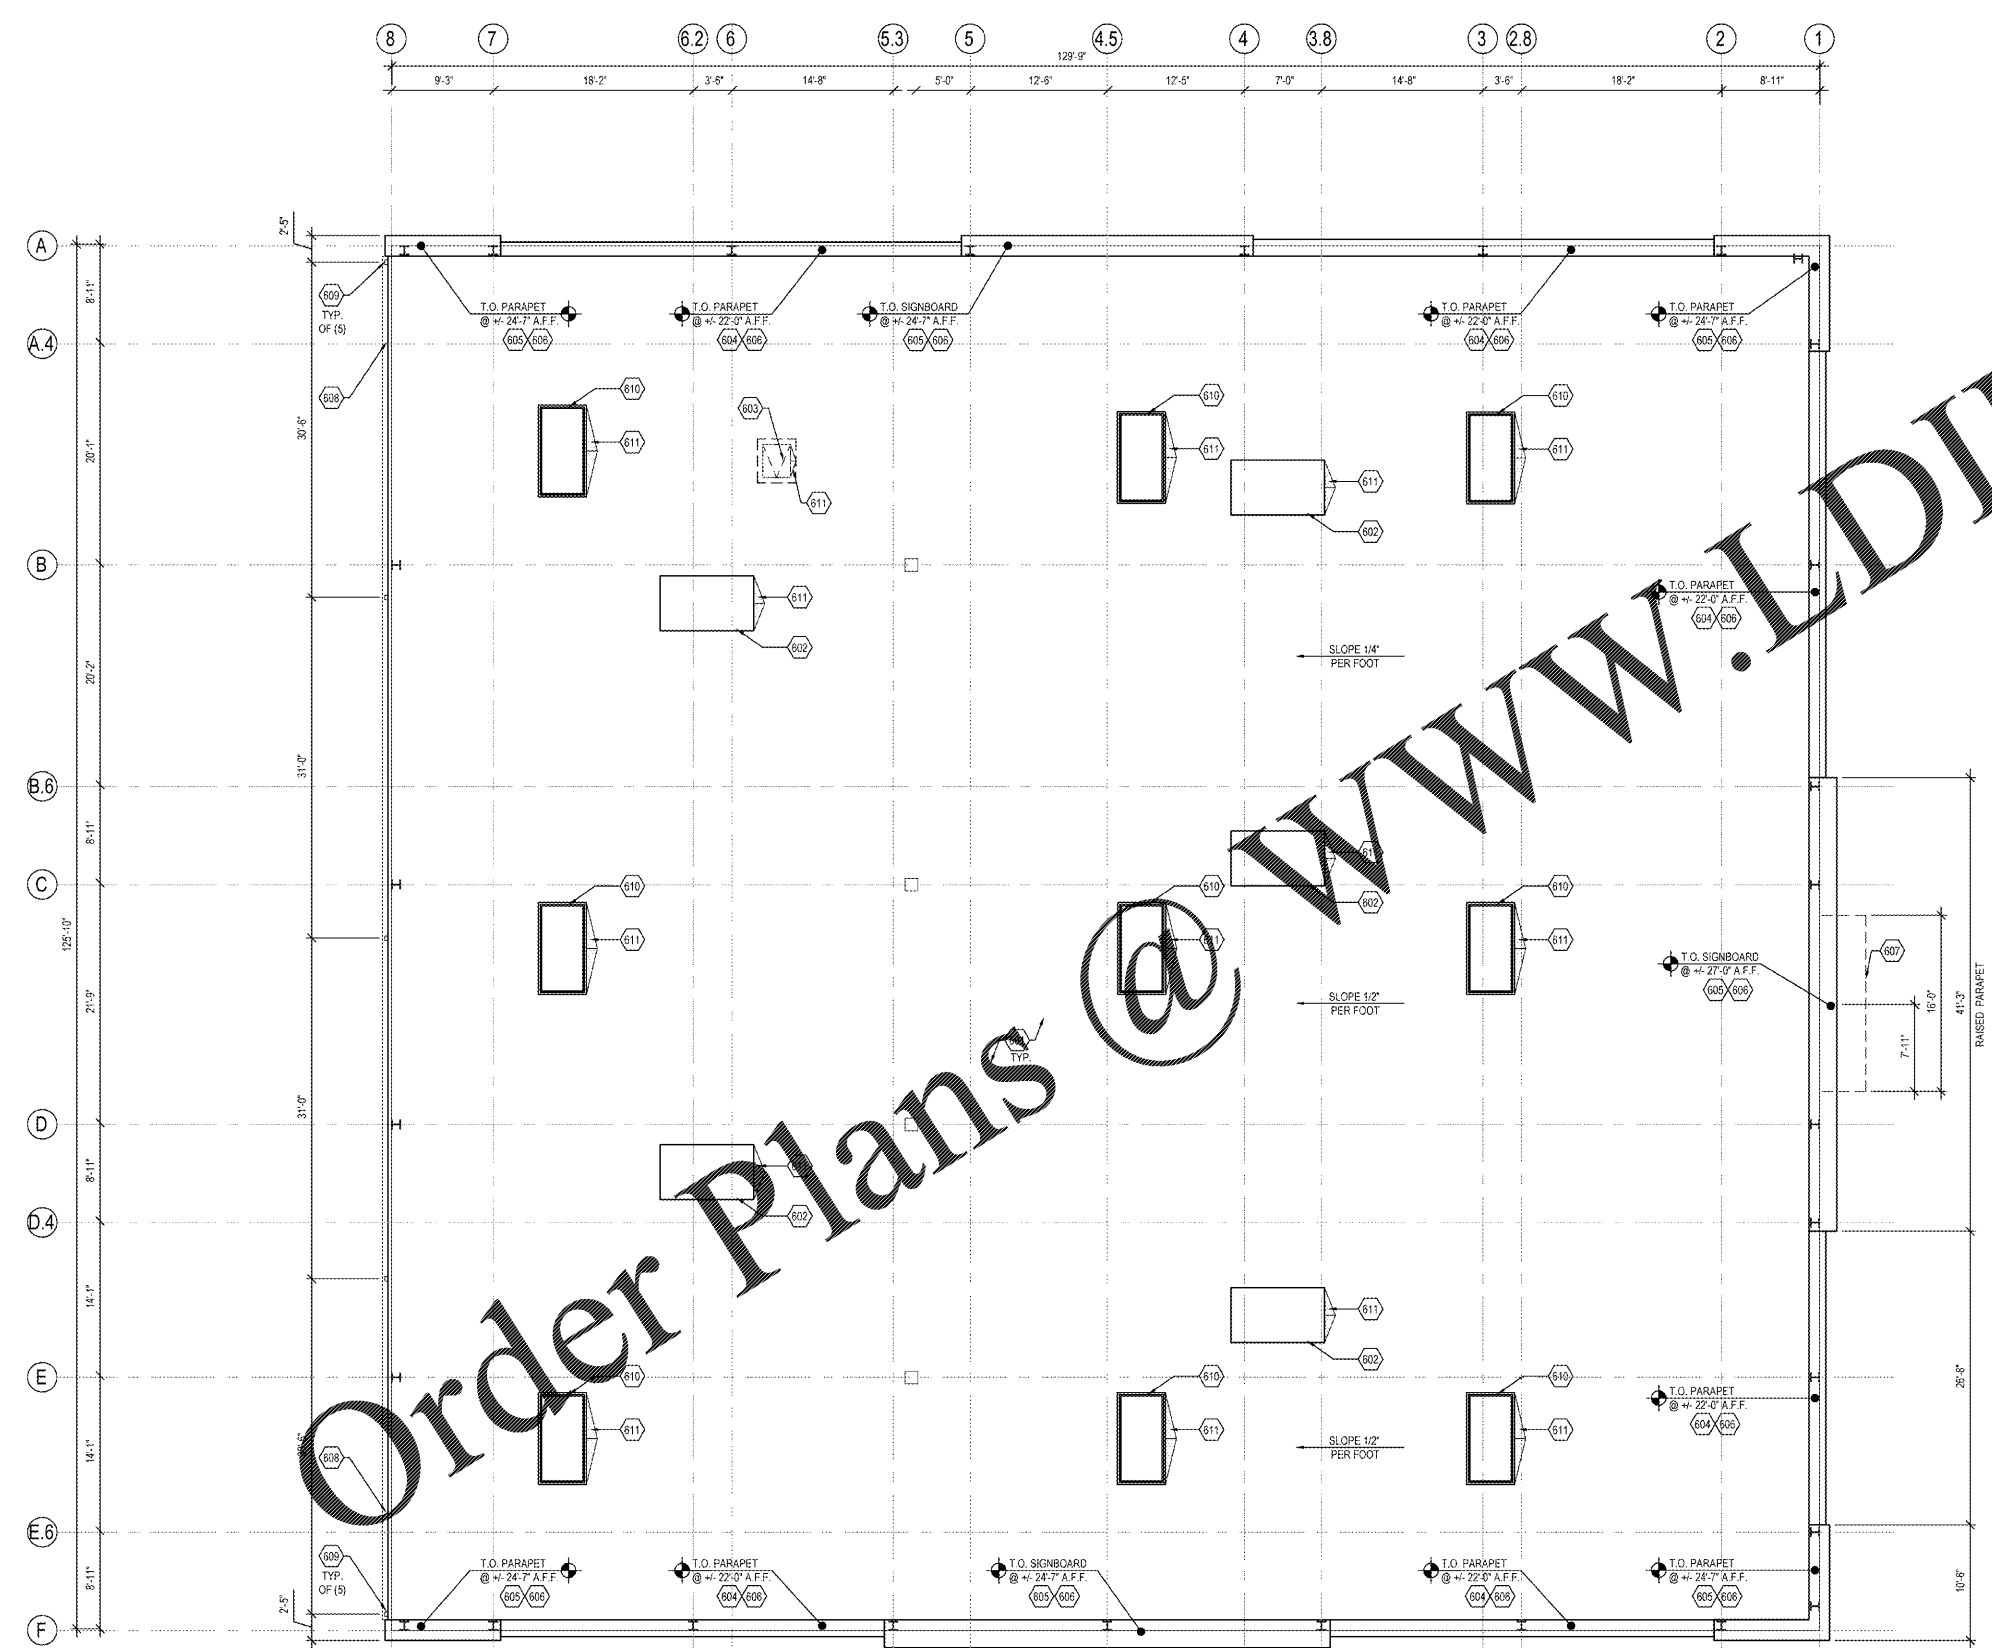

**ROOF PLAN**  
 SCALE 1/8" = 1'-0"

Order Plans @ [www.LDILine.com](http://www.LDILine.com)