

GENERAL NOTES

- REFER TO GENERAL NOTES ON SHEET A02 FOR ADDITIONAL INFORMATION.
- SIGNAGE PERMIT DRAWINGS TO BE SUBMITTED SEPARATELY.
- HFT GENERAL CONTRACTOR TO VISIT SITE AND VERIFY EXISTING CONDITIONS PRIOR TO SUBMITTING PROPOSALS AND COMMENCING WORK.
- SIGNAGE SHOWN FOR REFERENCE ONLY - ACTUAL SIGNAGE SIZE AND TYPE TO BE DETERMINED BY HFT AND LANDLORD.
- ALL SIGNAGE TO COMPLY WITH LANDLORD TENANT CRITERIA AND STATE / LOCAL CODES.
- COORDINATE WITH SIGNAGE VENDOR FOR ANY SPECIFIC CRITERIA TO BE USED.
- ALL SIGNAGE TO BE UL RATED.
- EXISTING STOREFRONT CONSTRUCTION AND FINISHES TO REMAIN U.N.O.
- WHERE A SURFACE IS NOTED TO BE PAINTED, PAINTING SHALL INCLUDE SURFACE PREPARATION FOR PAINT ACCORDING TO PAINT MANUFACTURER RECOMMENDATIONS.
- ALL GLASS IS TEMPERED.

700 SERIES ELEVATION KEY NOTES

- DORMA BI-PARTING DOOR SYSTEM. SEE SHEETS A5.0 AND A5.1 FOR ADDITIONAL INFORMATION.
- SIGNAGE BANNER. PROVIDE 3/8" GALVANIZED EYELETS SPACED AS SHOWN ON DETAIL 31A3.1.
- APPROXIMATE LOCATION OF HFT EXTERIOR BUILDING SIGN. BUILDING SIGNAGE PROVIDED AND INSTALLED BY HFT SIGN VENDOR. HFT GENERAL CONTRACTOR TO COORDINATE ACTUAL SIGNAGE LOCATION WITH FINAL APPROVED BRANDBOOK. LOCATION AND SIZE SHOWN ARE APPROXIMATE. ALL SIGNAGE IS BY SEPARATE PERMIT. G.C. TO PROVIDE AND INSTALL SIGNAGE BLOCKING AND POWER AS COORDINATED WITH SIGNAGE VENDOR. G.C. RESPONSIBLE FOR PATCH AND REPAIR OF WALL / ROOF WHERE AFFECTED BY SIGNAGE INSTALL.
- G.C. TO INSTALL STANDING SEAM METAL ENTRY CANOPY BY PAC CLAD IN INTERSTATE BLUE.
- ALUMINUM FRAME TRANSOM SYSTEM. SEE SHEET A5.1 FOR ADDITIONAL INFORMATION.
- PROVIDE 8" HIGH WHITE VINYL NUMBERS STATING STREET ADDRESS IN HELVETICA FONT STYLE ON TRANSOM. SEE DOOR SCHEDULE NOTES ON SHEETS A5.0 AND A5.1 FOR ADDITIONAL INFORMATION.
- PROVIDE 6" HIGH VINYL LETTERING STATING "HFT" AND STREET ADDRESS IN HELVETICA FONT. COLOR TO CONTRAST WITH DOOR.
- 6" PIPE BOLLARD. SEE SHEET A1.1 AND DETAIL 31A4.1 FOR ADDITIONAL INFORMATION.
- 8" PIPE BOLLARD. SEE SHEET A1.1 AND DETAIL 31A4.1 FOR ADDITIONAL INFORMATION.
- HOLLOW METAL DOOR AND FRAME TO BE PAINTED TO MATCH ADJACENT WALL FINISH. SEE SHEETS A1.3 AND A5.0 FOR ADDITIONAL INFORMATION.
- OVERHEAD DOOR. SEE DOOR SCHEDULE ON SHEET A5.0 FOR ADDITIONAL INFORMATION.
- WALL MOUNTED LIGHT FIXTURE. SEE SHEET A2.0 AND ELECTRICAL DRAWINGS FOR ADDITIONAL INFORMATION.
- ADA ACCESSIBLE CURB RAMP. SEE SITE PLAN ON SHEET A3.1 AND CIVIL DRAWINGS FOR ADDITIONAL INFORMATION.
- DOWNSPOUT. SEE P.E.M.B. DRAWINGS FOR ADDITIONAL INFORMATION.
- GUTTER. SEE P.E.M.B. DRAWINGS FOR ADDITIONAL INFORMATION.
- APPROXIMATE LOCATION OF GAS METER. SEE CIVIL AND MECHANICAL DRAWINGS FOR ADDITIONAL INFORMATION.
- APPROXIMATE LOCATION OF ELECTRICAL EQUIPMENT AND TELEPHONE SERVICE. SEE CIVIL AND ELECTRICAL DRAWINGS FOR ADDITIONAL INFORMATION.
- CLEAR ANODIZED ALUMINUM STOREFRONT SYSTEM. SEE SHEET A5.1 FOR ADDITIONAL INFORMATION.
- APPROXIMATE LOCATION OF FDC. SEE PLUMBING AND CIVIL DRAWINGS.
- LINE OF EXISTING CONCRETE WALK.


MATERIAL LEGEND

SYMBOL	DESCRIPTION
MTL-1	PRE-FINISHED INSULATED TEXTURED METAL PANELS COLOR: TUFF-CAST ANTIQUE BRONZE - TEXTURE COATING #RMD0152
MTL-2	PRE-FINISHED INSULATED TEXTURED METAL PANELS, COLOR: TUFF-CAST TEXTURED WHITE - TUFF-COTE FINISH SYSTEM COATING #FMW0151
MTL-3	PRE-FINISHED METAL TRIMCOPING COLOR: TO MATCH MTL-1
MTL-4	PRE-FINISHED METAL TRIMCOPING COLOR: TO MATCH MTL-2
MTL-5	STANDING SEAM METAL CANOPY BY PAC-CLAD COLOR: INTERSTATE BLUE
MTL-6	GUTTER COLOR: TO MATCH MTL-2
MTL-7	DOWNSPOUT COLOR: TO MATCH MTL-1
MAS-1	STONE FACADE - MANUFACTURER: CORONADO STONE PRODUCTS, TYPE: OLD COUNTRY LEDGE, COLOR: HURON
POLY-1	SPECTIS MOULDERS INC. POLYURETHANE MOULDING #1045 - PAINT TO MATCH TUFF-CAST ANTIQUE BRONZE - TEXTURE COATING #RMD0152
POLY-2	SPECTIS MOULDERS INC. POLYURETHANE MOULDING #1045 - PAINT TO MATCH TUFF-CAST TEXTURED WHITE - TEXTURE COATING #FMW0151
SILL-1	WATERTABLE SILL - MANUFACTURER: CORONADO STONE PRODUCTS, TYPE: 900 SERIES SILL, COLOR: HURON


NOTE: SIGNAGE DEPICTED IS FOR REFERENCE ONLY AND IS TO BE REVIEWED AND PERMITTED UNDER SEPARATE PERMIT BY HARBOR FREIGHT TOOLS' VENDOR.

NOTE: ALL CAULK SHALL BE PROFESSIONAL BEAD COLOR MATCHED TO ADJACENT METAL PANELING.

NOTE: ALL FLASHING AND TRIM TO BE MINIMUM OF 6" IN LENGTH. WHERE JOINTS OCCUR, PROVIDE MINIMUM 3" OVERLAP SET IN FULL BED OF SEALANT.

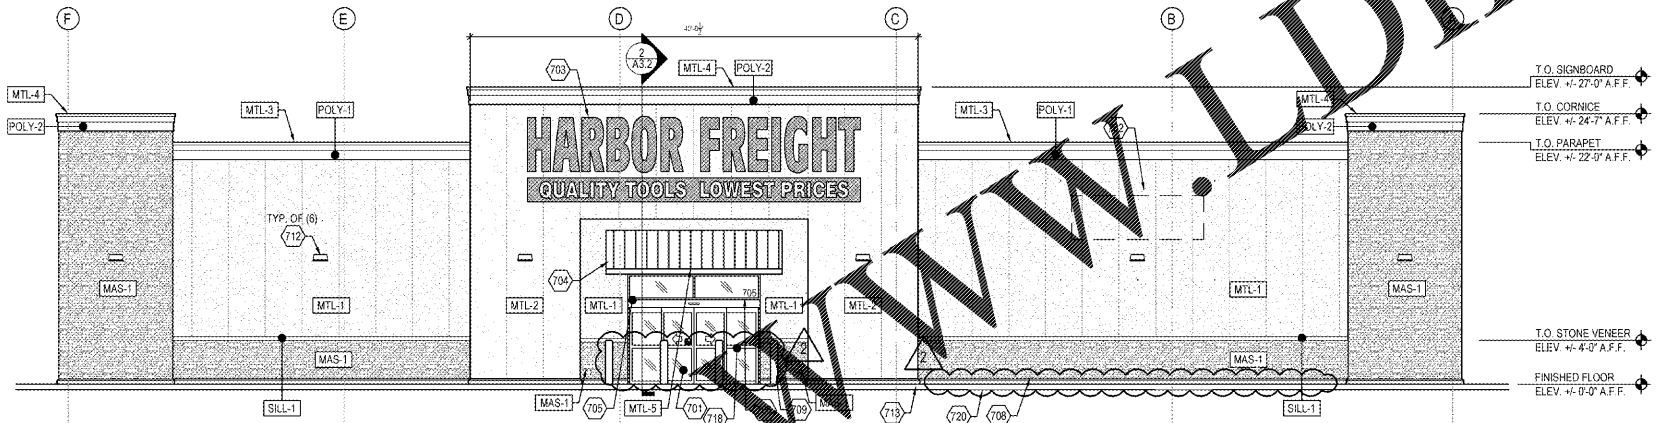


1 EAST ELEVATION
A3.0 SCALE: 1/8" = 1'-0"

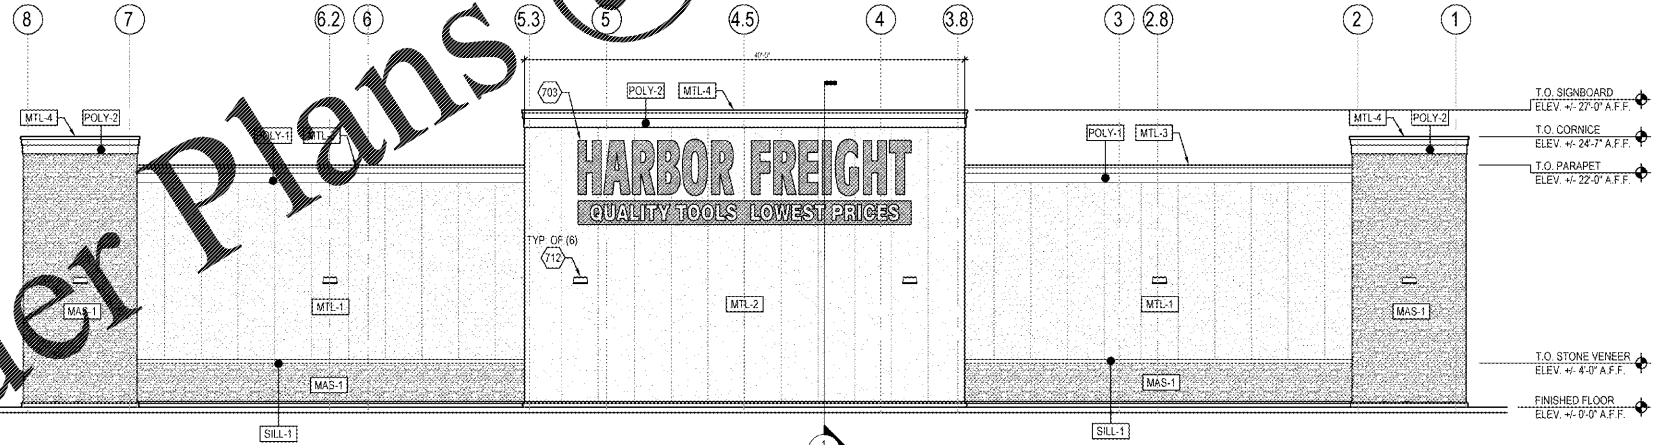

2 SOUTH ELEVATION
A3.0 SCALE: 1/8" = 1'-0"

Order Plans @ www.LDILine.com

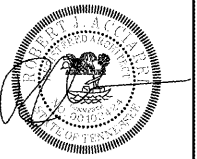

ARCHITECTS, INC.
17710 Detroit Avenue, Lakewood, Ohio, 44107
Phone (216) 521-5134 Fax (216) 521-4824
www.adaarchitects.com

HARBOR FREIGHT TOOLS

705 WYATT ROAD NORTHWEST CLEVELAND, TN 37312

REVISIONS

#	DATE	TYPE	BY	CHKD
1	07/22/20			
2				
3				
4				
5				
6				
7				
8				
9				
10				

EXTERIOR ELEVATIONS
DATE 06/02/20
JOB NO. 19155
A3.0
SHEET NO.