


ARCHITECTS, INC.
 17710 Detroit Avenue Lakewood, Ohio 44107
 Phone (216) 521-5134 Fax (216) 521-4824
 www.adaarchitects.com


HARBOR FREIGHT TOOLS

705 WYATT ROAD NORTHWEST CLEVELAND, TN 37312

This document (Instrument of Service) was prepared by ADA Architects, Inc. ("ADA") specifically for the referenced project and is not intended for any other use. ADA makes no warranty, express or implied, of merchantability or fitness for a particular purpose. Any unauthorized use of this Instrument of Service shall be at the user's sole risk and without liability to ADA. ADA makes no warranty, express or implied, of merchantability or fitness for a particular purpose. Any unauthorized use of this Instrument of Service shall be at the user's sole risk and without liability to ADA. ADA makes no warranty, express or implied, of merchantability or fitness for a particular purpose.

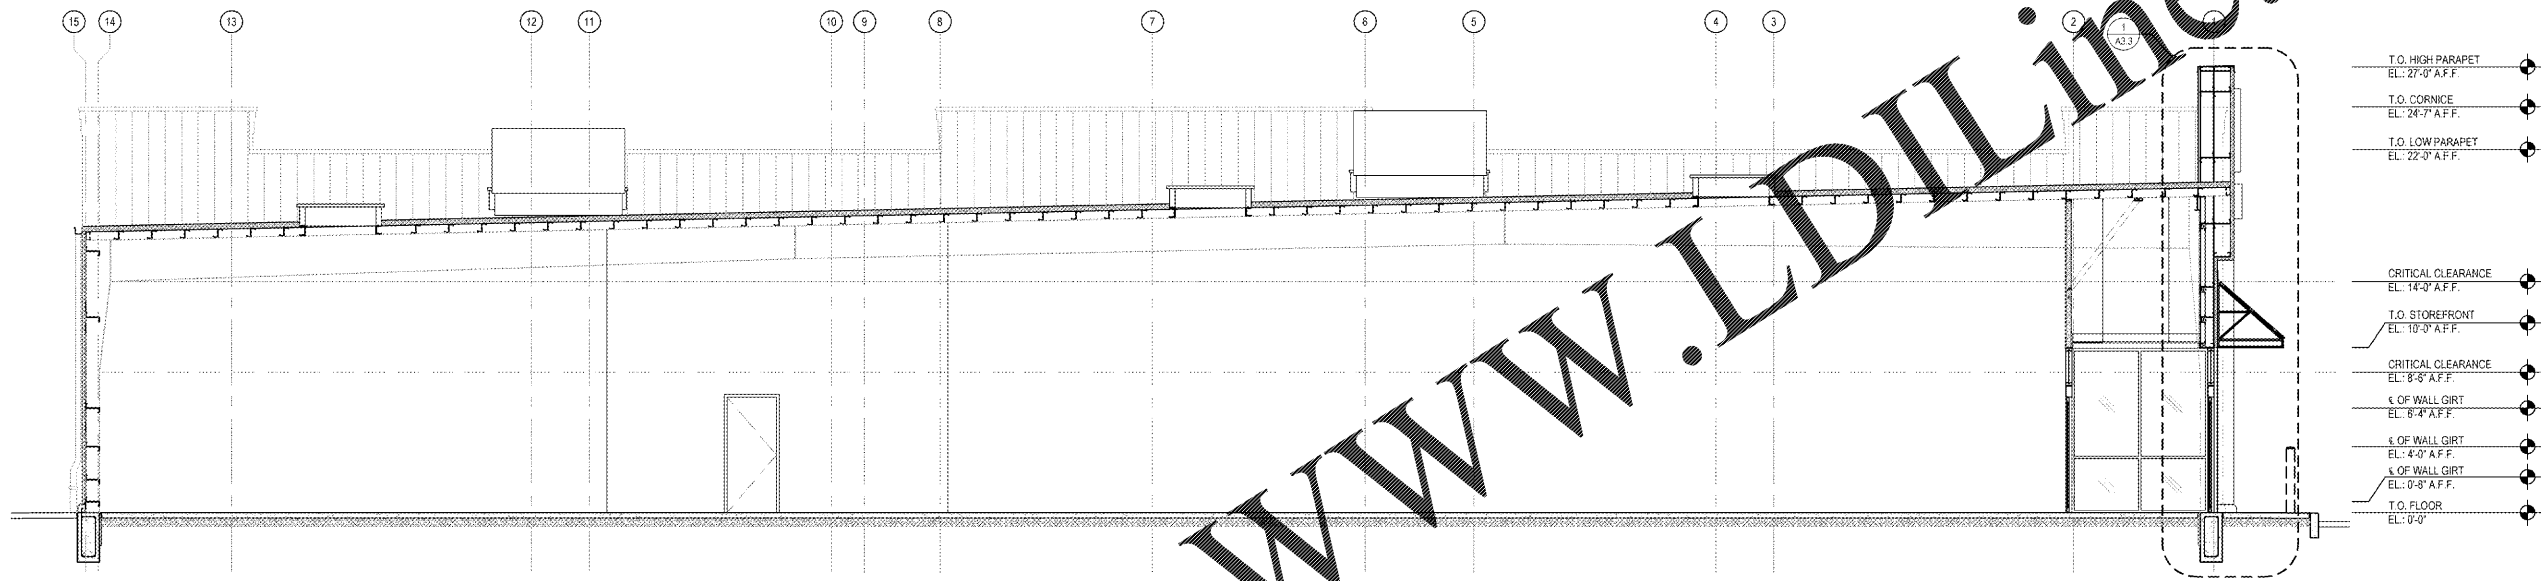

1 BUILDING SECTION
 SCALE: 3/16" = 1'-0"

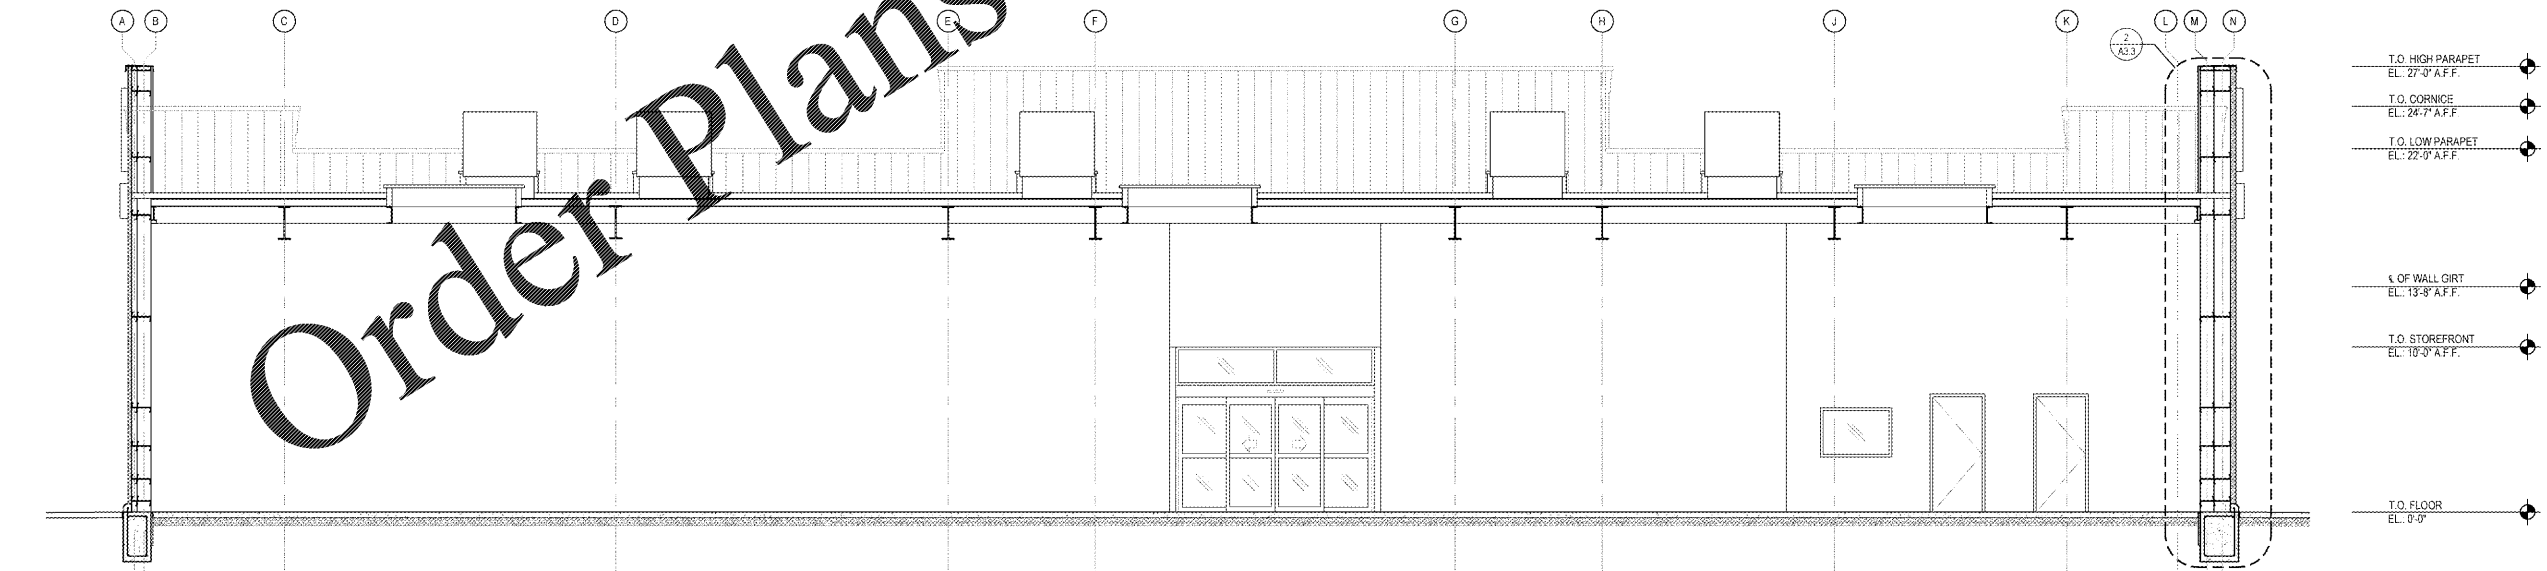

2 BUILDING SECTION
 SCALE: 3/16" = 1'-0"

Order Plans @ www.LDILine.com

DO NOT SCALE THESE DRAWINGS

REVISIONS	
#	DATE
1	
2	
3	
4	
5	
6	
7	
8	
9	
10	

BUILDING AND WALL SECTIONS
 DATE 06/02/20
 JOB NO. 19155
A3.2
 SHEET NO.