



SEE SHEET 6 FOR OFFSITE DRAINAGE

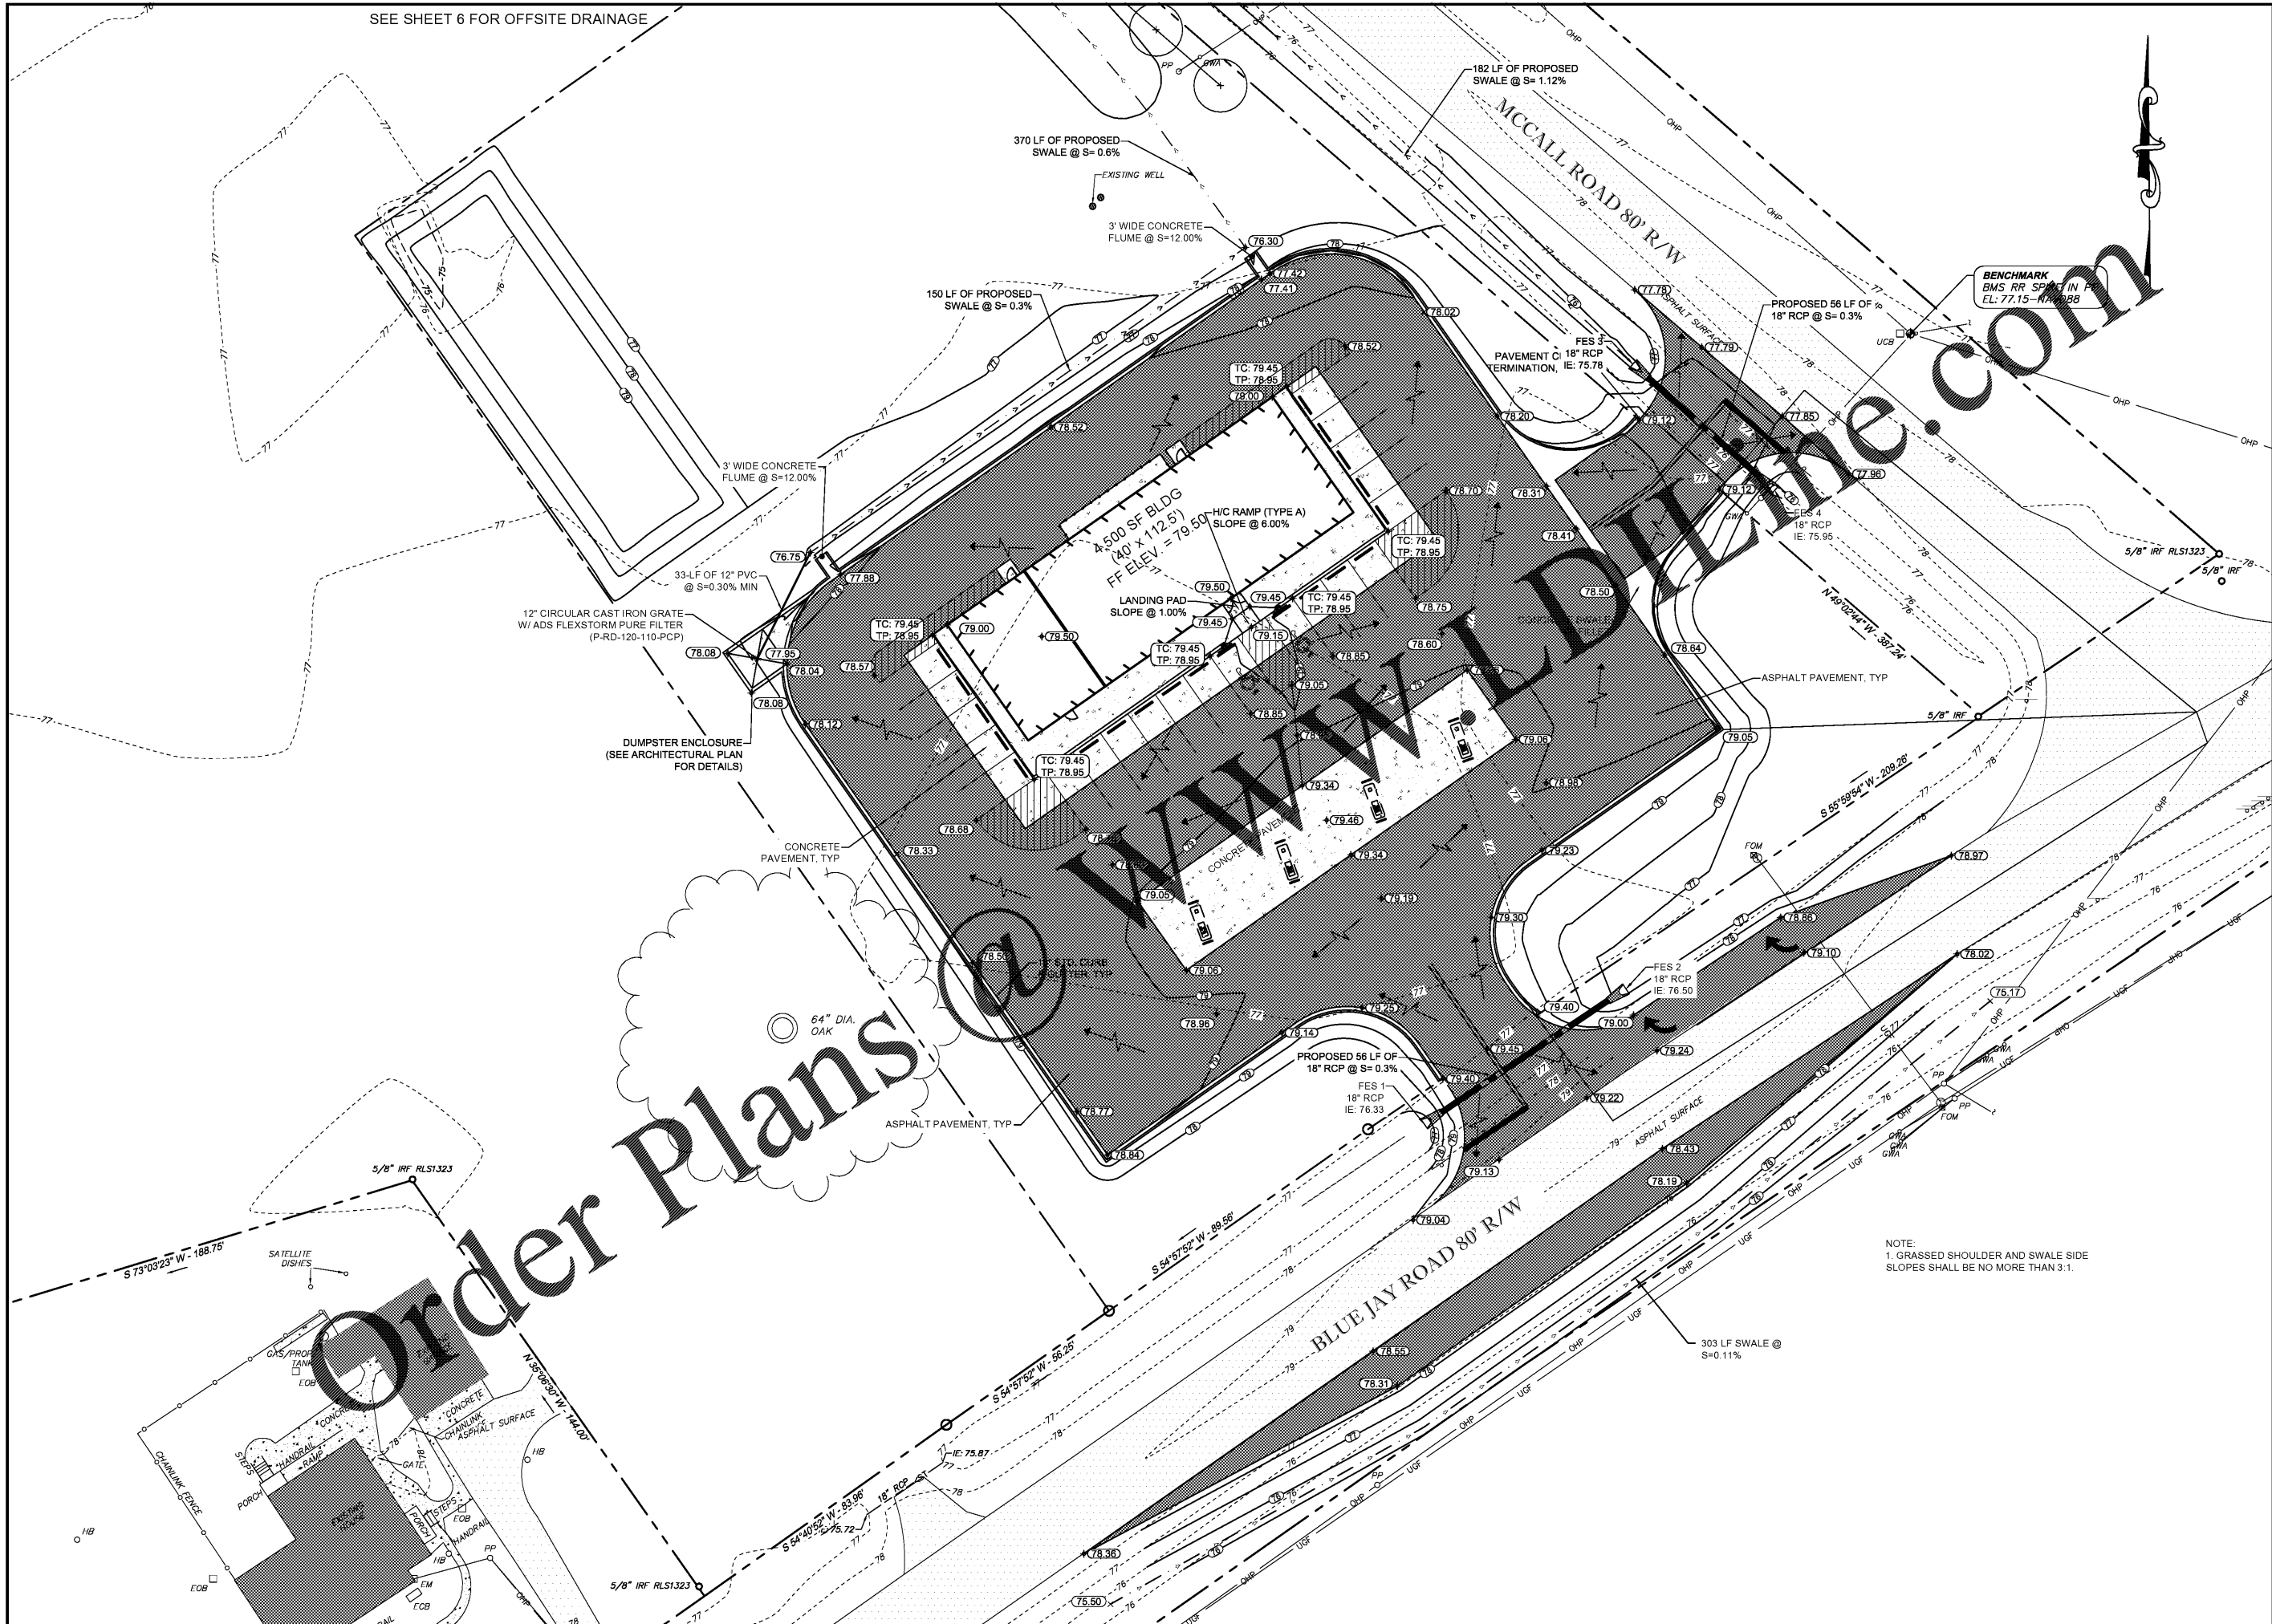

Order Plans

NO.	REVISION DESCRIPTION	BY	DATE

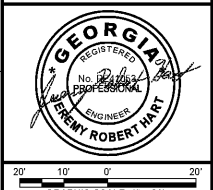

EMC ENGINEERING SERVICES, INC.
 P.O. Box 2086
 1211 Merchant Way, Suite 201
 Statesboro, GA 30458
 Ph: (912) 794-7022
 Fax: (912) 233-4580
 statesboro@emc-eng.com
 www.emc-eng.com

EMC
 CIVIL
 MARINE
 ENVIRONMENTAL

OFFICE LOCATIONS: ALBANY, ATLANTA, AUGUSTA, BRUNSWICK, COLUMBUS, SAVANNAH, STATESBORO, AND VALDOSTA

PAVING, GRADING, & DRAINAGE PLAN

PATEL CONVENIENCE STORE
 BLUE JAY & McCALL ROAD
 RINCON, GEORGIA

Prepared for:
VIPULKUMAR PATEL

PROJECT NO.: 20-0025
 DRAWN BY: JCH
 DESIGNED BY: MDM
 SURVEYED BY: EMC
 SURVEY DATE: FEBRUARY 2016
 CHECKED BY: JRH
 SCALE: 1" = 20'
 DATE: APRIL 2020

NOTE:
 1. GRASSED SHOULDER AND SWALE SIDE SLOPES SHALL BE NO MORE THAN 3:1.