



**CONVENIENCE STORE for
VIPULKUMAR PATEL
RINCON, GEORGIA**

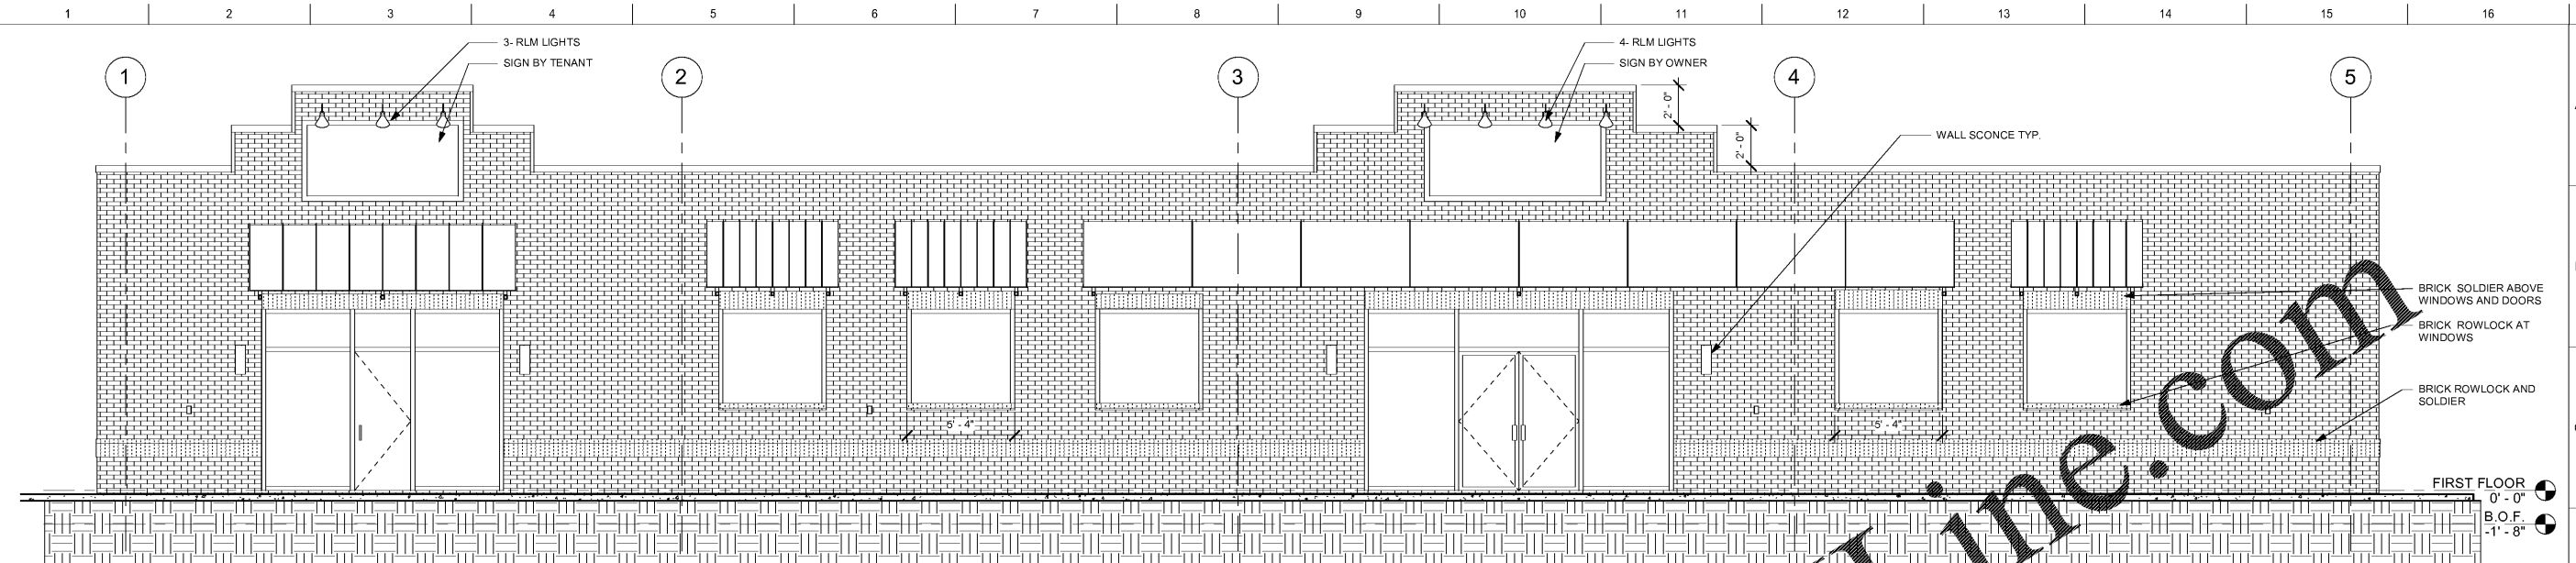


1 FRONT ELEVATION
A2 1/4" = 1'-0"

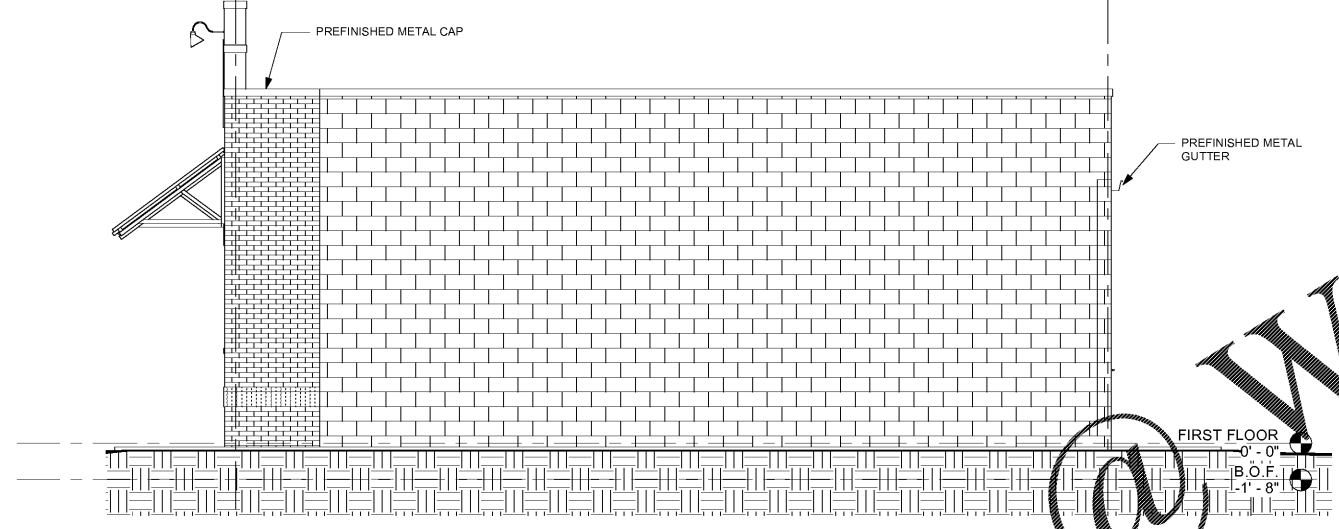


4 RIGHT SIDE ELEVATION
A2 1/4" = 1'-0"

3 LEFT SIDE ELEVATION
A2 1/4" = 1'-0"

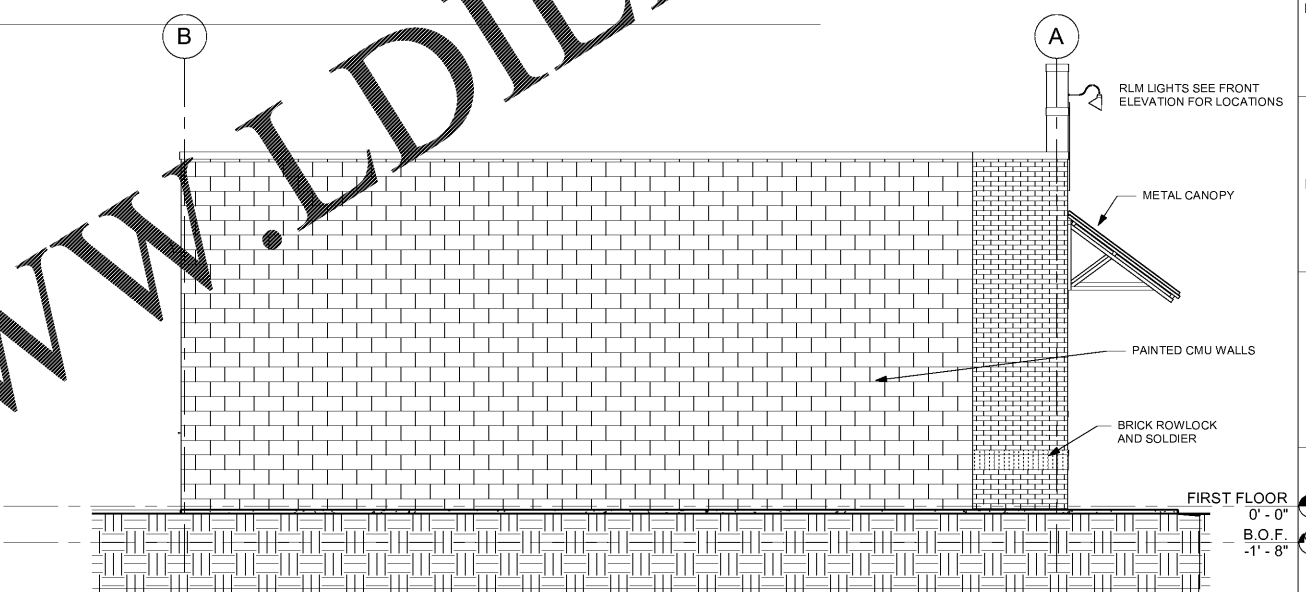

5

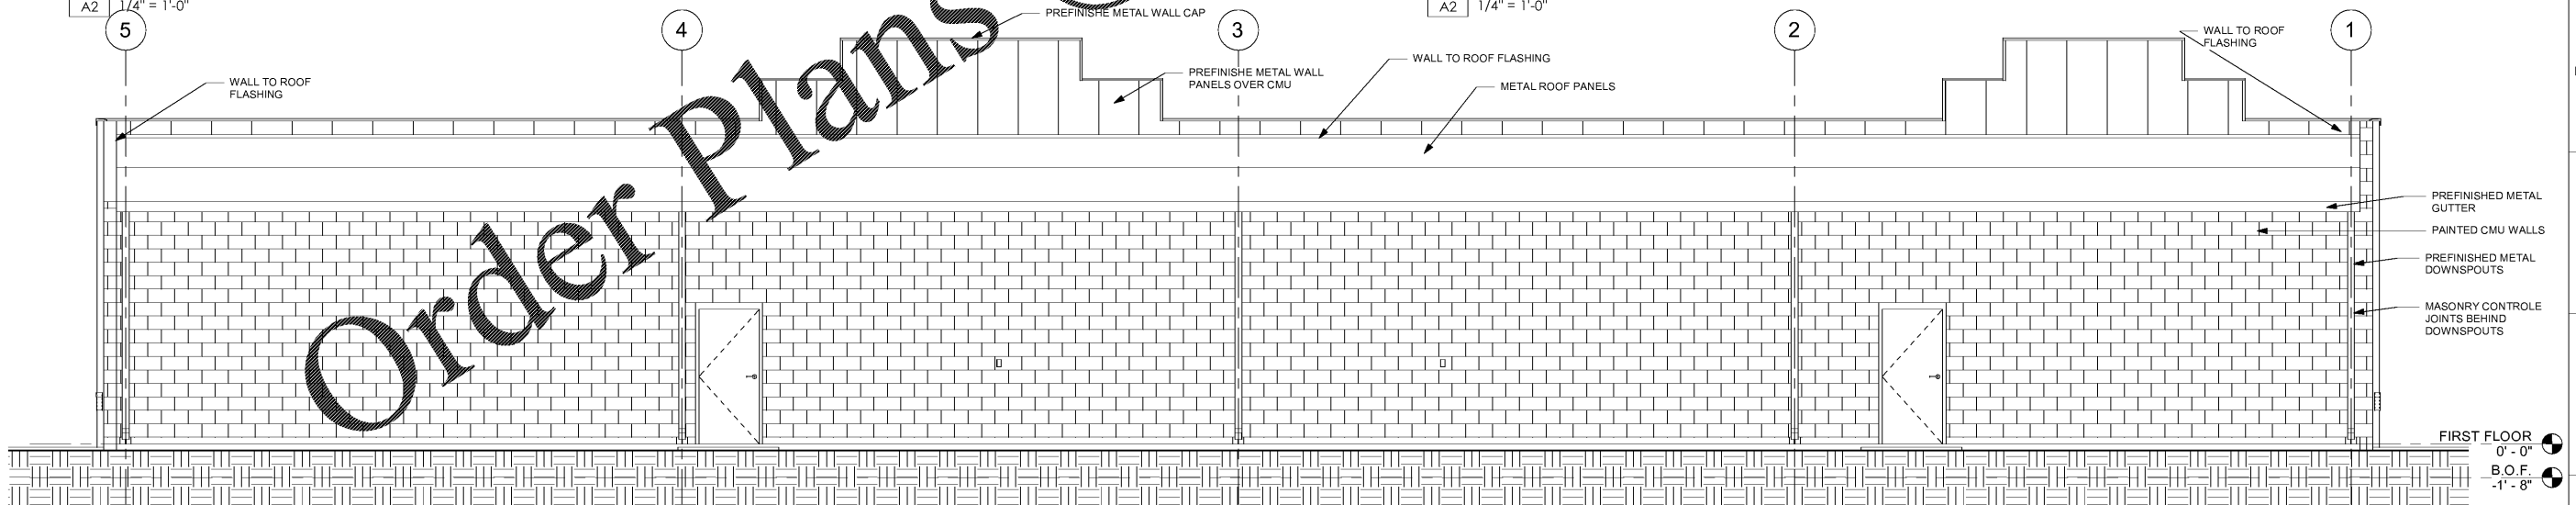

2 REAR ELEVATION
A2 1/4" = 1'-0"

SCHEDULE OF REVISIONS	
#	DATE

PROJECT NUMBER: 2009
PROJECT DATE: 4-10-2020
DRAWN BY: Author
APPROVED BY: