


CONSULTANT LOG

SCALE

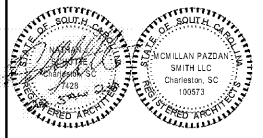

CONSULTANT LOG

SCALE

THE OPPORTUNITY CENTER
8570 RIVERS AVE. N. CHARLESTON, SC

SHEET ISSUE

Revision Number	Revision Date	Revision Description
01	01/23/2020	Permit Set

PRINCIPAL IN CHARGE:
PROJECT ARCHITECT:
DRAWN BY:


Approver
Checker
Author

SHEET TITLE:
ROOF PLAN

PROJ. NO. 017348.00

SHEET NO.

A103

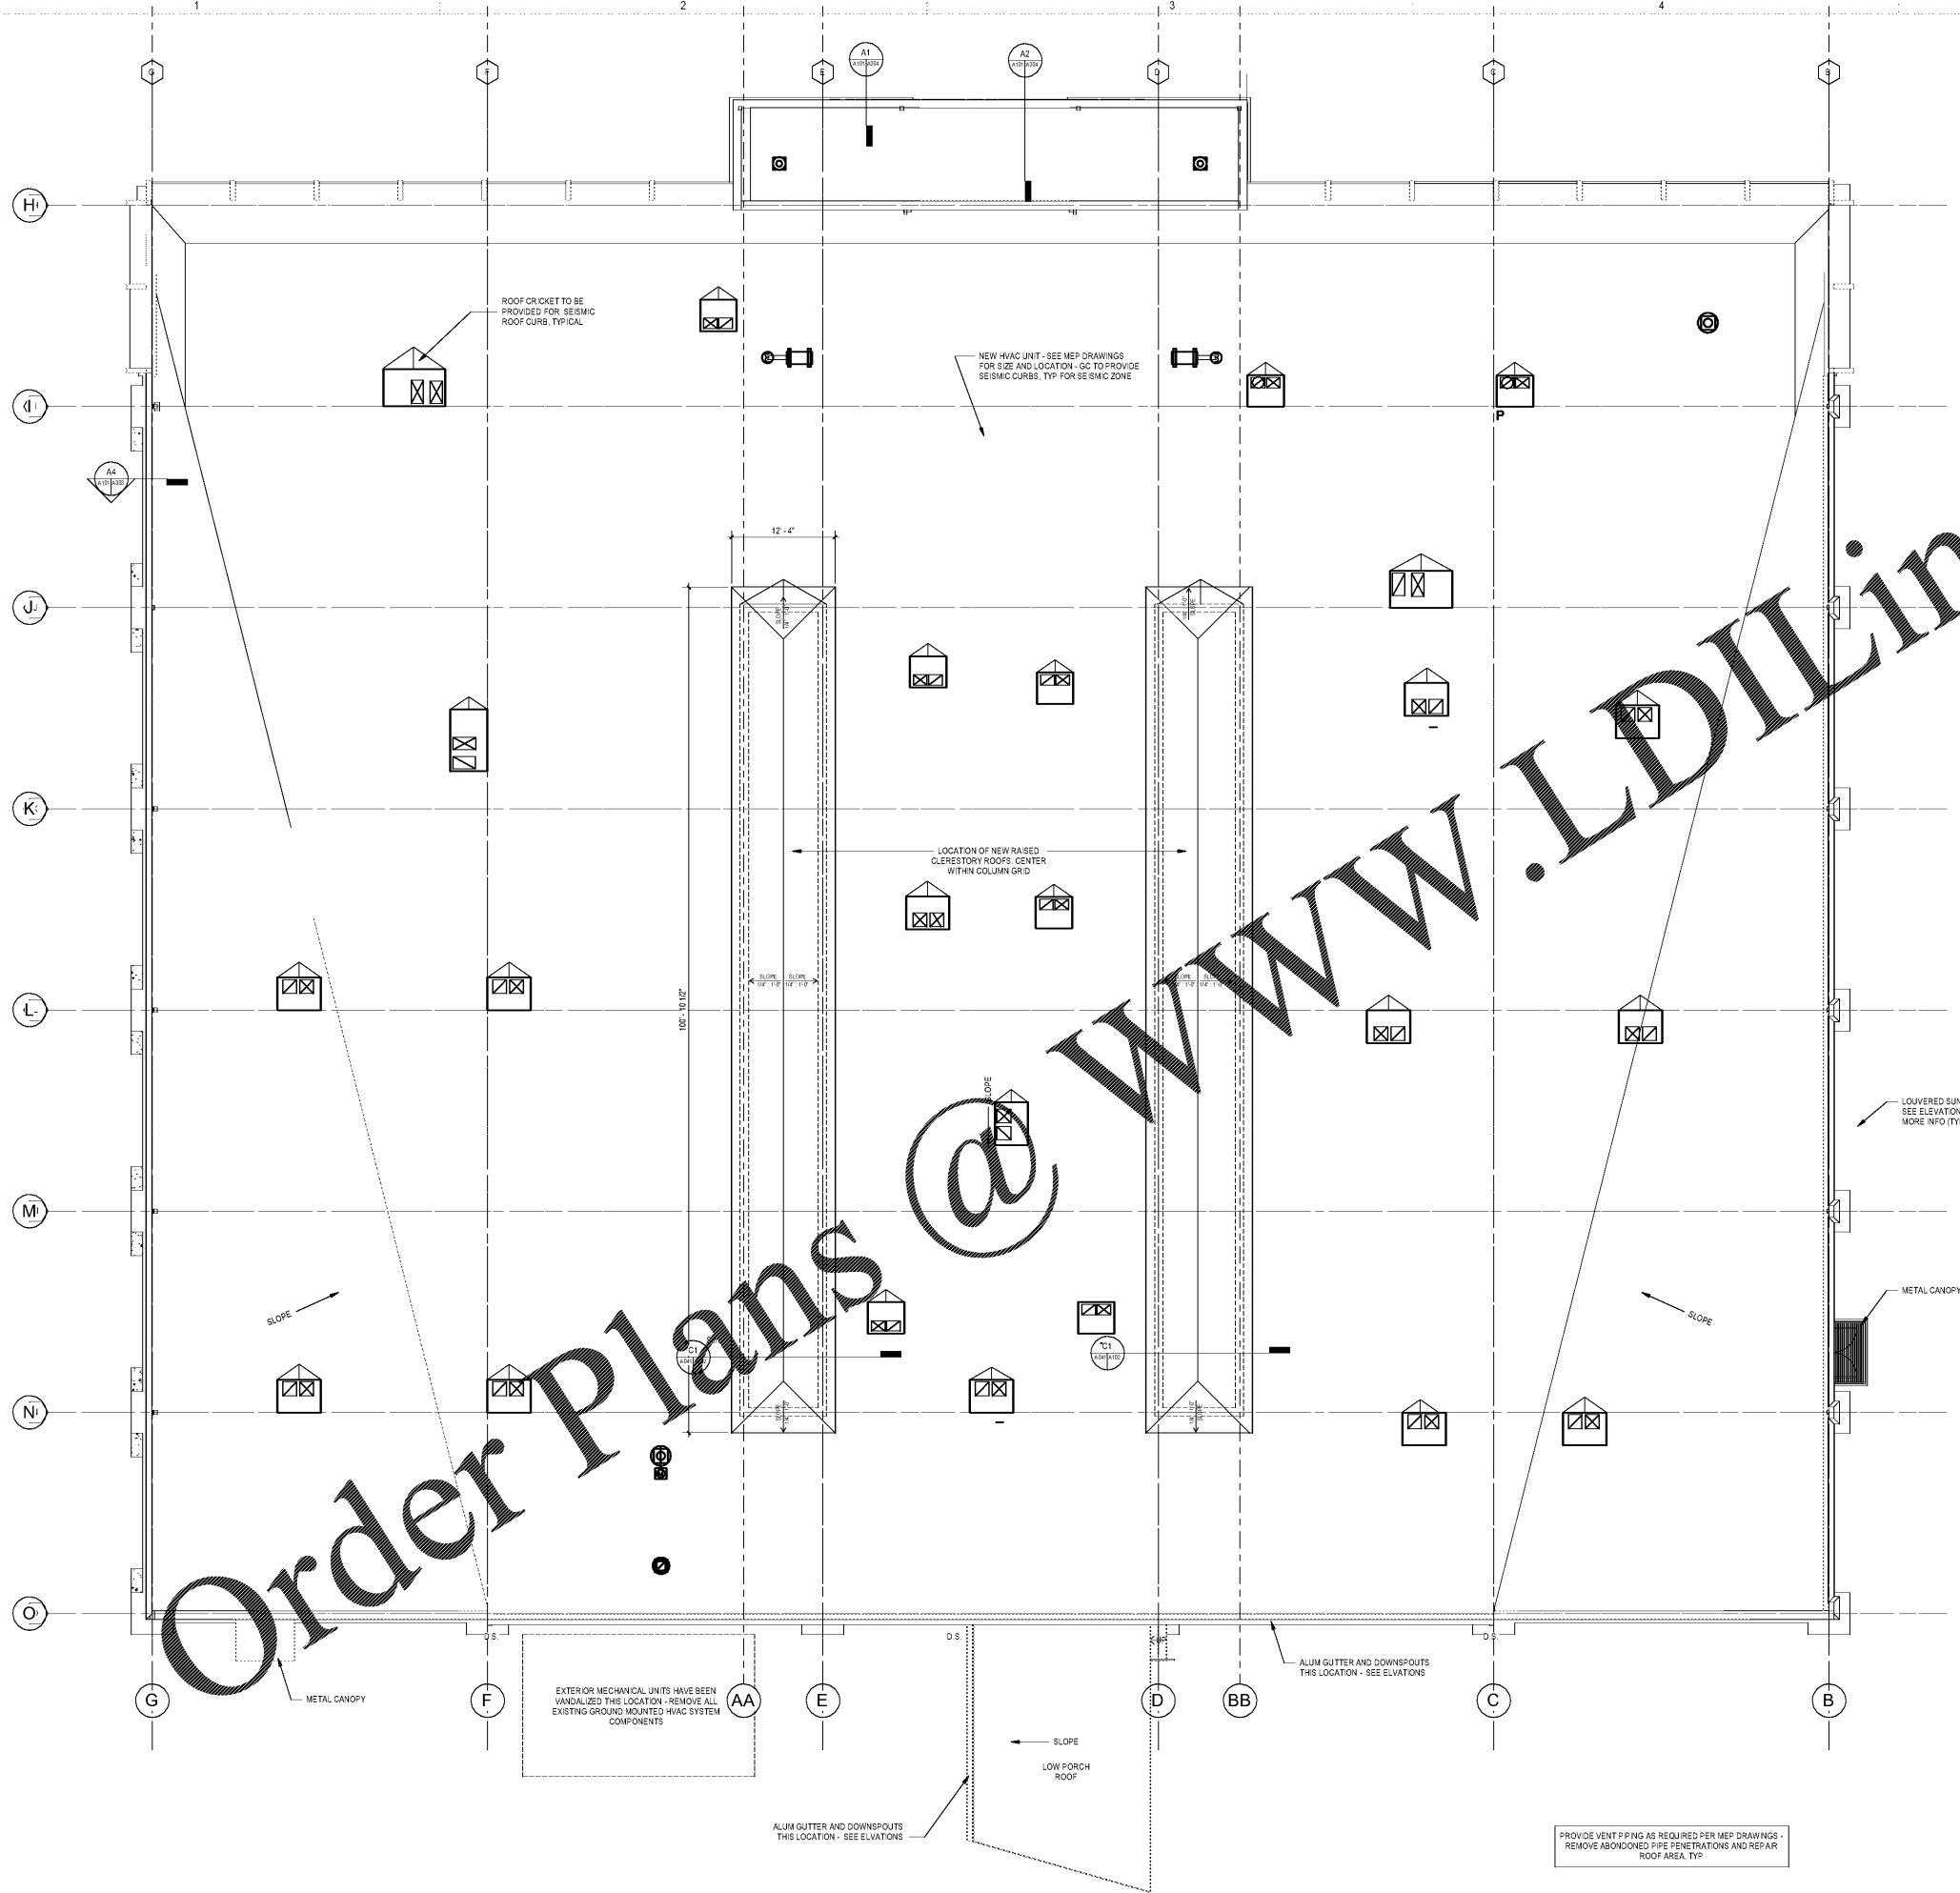

KEY PLAN

Order Plans @ WWW.LDILine.com