




1 ARCHITECTURAL SITE PLAN
SCALE: 1" = 30'

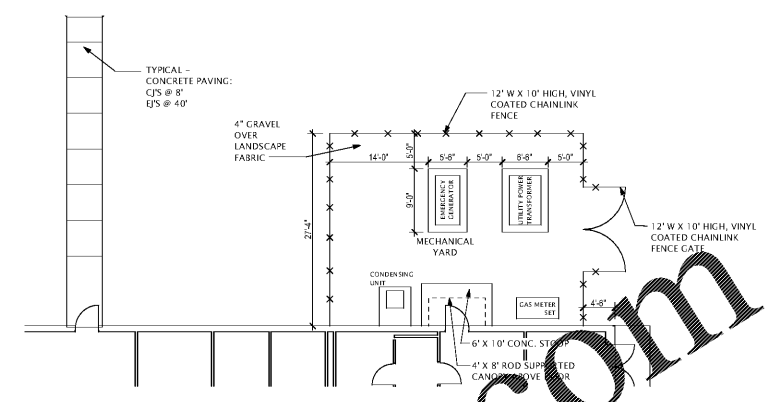

2 MECHANICAL YARD PLAN
SCALE: 1" = 10'

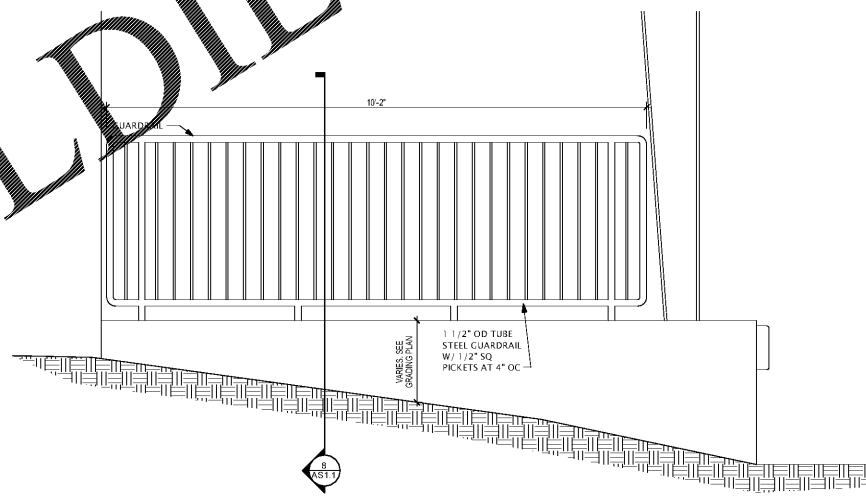


3 ELEVATION
SCALE: 3/4" = 1'-0"

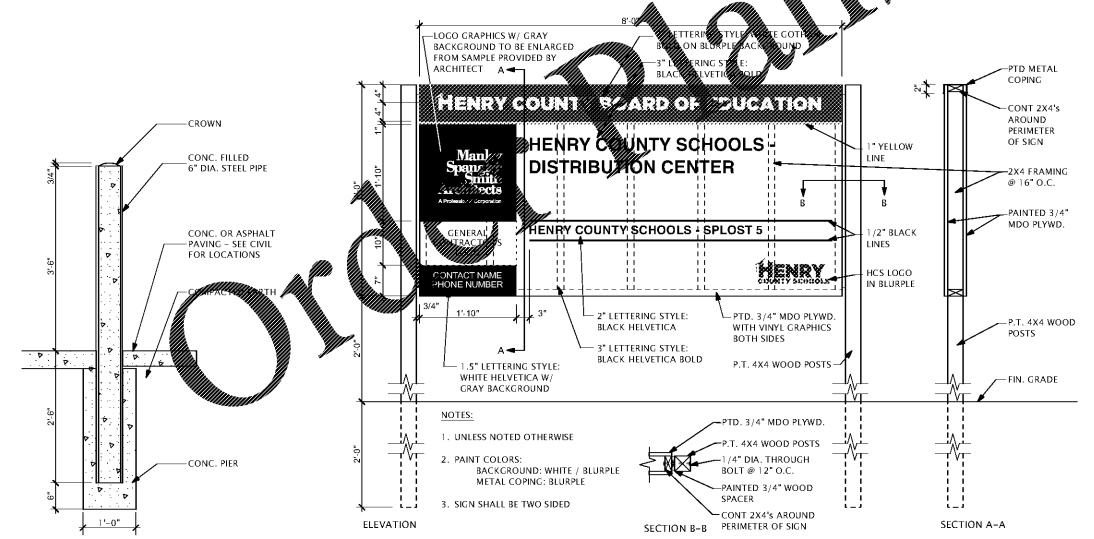


4 BOLLARD DETAIL
SCALE: 3/4" = 1'-0"


5 PROJECT SIGN
SCALE: 3/4" = 1'-0"

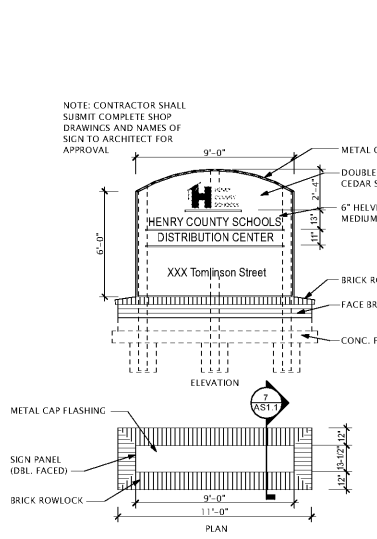

6 MONUMENT SIGN
SCALE: 1/4" = 1'-0"

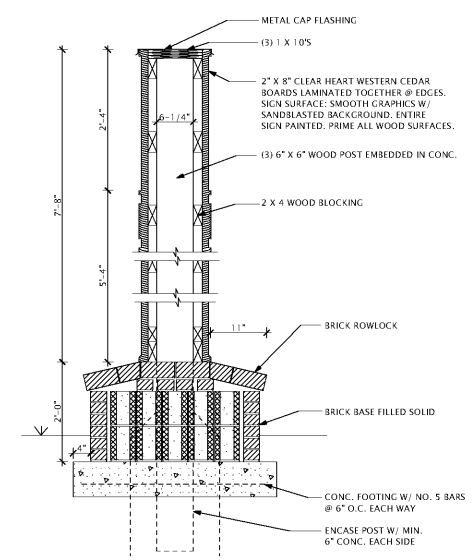

7 SIGN SECTION
SCALE: 3/4" = 1'-0"

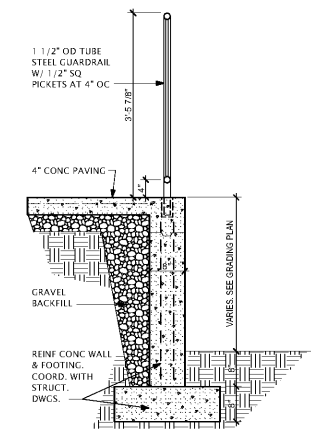

8 SECTION
SCALE: 3/4" = 1'-0"

REVISIONS/ISSUANCES		
NO.	DATE	DESCRIPTION

Manley Spangler Smith Architects
A Professional Corporation

525 East Taylor St.
P.O. Box 880
Goffa, Georgia 30224
Office 770.227.5473
Fax 770.228.3442

PROJECT:
HENRY COUNTY SCHOOLS - DISTRIBUTION CENTER

CLIENT:
HENRY COUNTY BOARD OF EDUCATION

SHEET TITLE:
ARCHITECTURAL SITE PLAN AND DETAILS

© 2020 Manley Spangler Smith Architects, PC
PROJECT NUMBER: 201827
DATE: 08.13.20
SCALE: AS NOTED
DRAWN BY: JLS, LT
CHECKED BY: RV

SHEET NO.: **AS1.1**