



NOTE:  
 1. PROVIDE TYPE "C" EXTINGUISHERS IN ALL KITCHEN AREAS  
 2. IN FIRE RATED WALLS PROVIDE FIRE RATED CABINETS TO MATCH RATING OF WALL

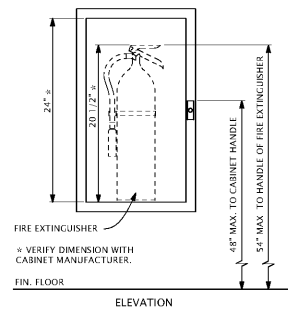


1 FIRE EXTINGUISHER DETAIL  
 SCALE: 3\"/>

NOTES:  
 1. ALL MARKER BOARDS AND TACK BOARDS SHALL BE ATTACHED TO CONCRETE BLOCK SUBSTRATE WITH DOBS OF GLUE. SEE SPECIFICATIONS FOR ADDITIONAL INFORMATION.

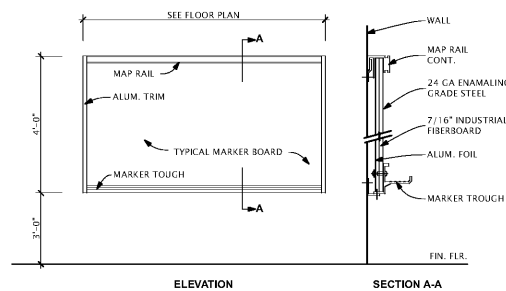


2 TYP. MARKERBOARD (MB) DETAIL  
 SCALE: 3\"/>


NOTES:  
 1. ALL MARKER BOARDS AND TACK BOARDS SHALL BE ATTACHED TO CONCRETE BLOCK SUBSTRATE WITH DOBS OF GLUE. SEE SPECIFICATIONS FOR ADDITIONAL INFORMATION.

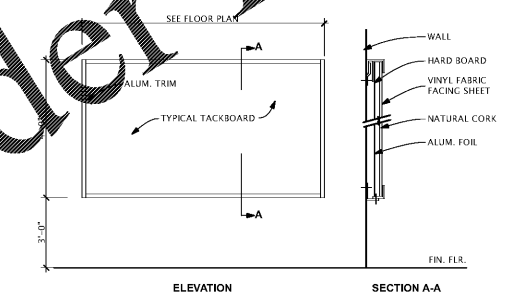


3 TYP. TACKBOARD (TB) DETAIL  
 SCALE: 3\"/>

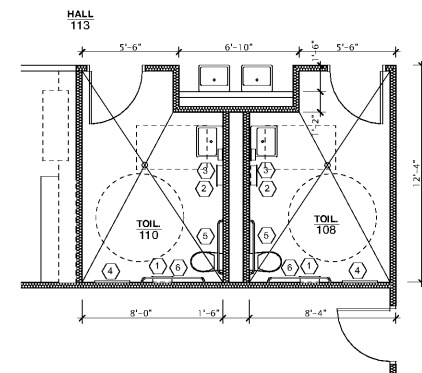


4 TOILET PLAN  
 SCALE: 1/4\"/>

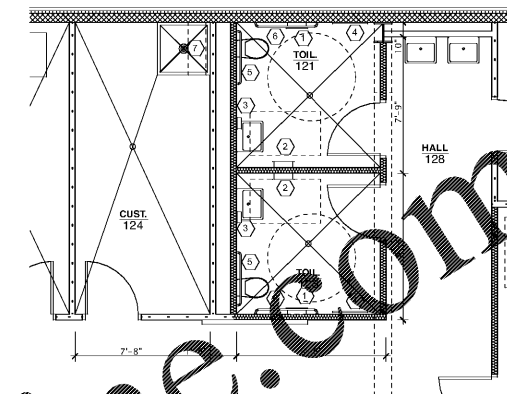


5 TOILET PLAN  
 SCALE: 1/4\"/>

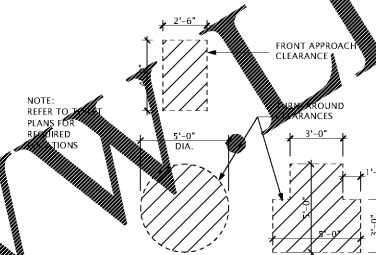


6 ADA CLEAR FLOOR SPACE  
 SCALE: 1/4\"/>

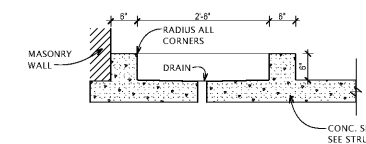

7 CUSTODIAL BASIN  
 SCALE: 3/4\"/>

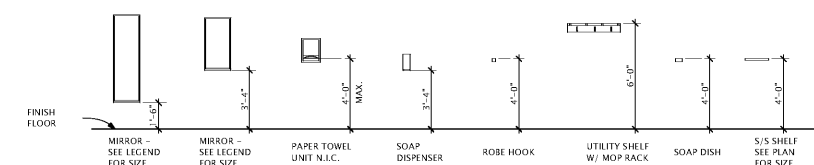

8 TOILET ACCESSORY MOUNTING HEIGHTS  
 SCALE: 1/4\"/>

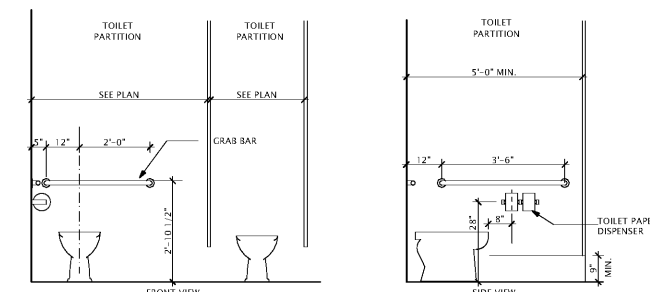


9 TOILET ACCESSORY LOCATIONS  
 SCALE: 1/2\"/>

TOILET ACCESSORY LEGEND	
ITEM	DESCRIPTION
1	TOILET TISSUE DISPENSER
2	PAPER TOWEL DISPENSER
3	SOAP DISPENSER - WALL MOUNTED (N/C)
4	MIRROR (24\"/>
5	3\"/>
6	42\"/>
7	SHELF WITH MOP & BROOM HOLDER

NOTES:  
 1. ALL ITEMS NOTED AS "N.C." SHALL BE PROVIDED BY OWNER AND INSTALLED BY CONTRACTOR.  
 2. SEE FLOOR PLAN SHEETS FOR SINK COUNTER MILLWORK ELEVATION MARKERS.

REVISIONS/ISSUANCES		
NO.	DATE	DESCRIPTION

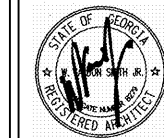

**Manley Spangler Smith Architects**  
 A Professional Corporation

525 East Taylor St.  
 P.O. Box 880  
 Griffin, Georgia 30224  
 Office 770.227.5473  
 Fax 770.228.3442

PROJECT:  
**HENRY COUNTY SCHOOLS - DISTRIBUTION CENTER**

CLIENT:  
 HENRY COUNTY BOARD OF EDUCATION

SHEET TITLE:  
 LARGE SCALE PLANS & MISC. DETAILS

© 2020 Manley Spangler Smith Architects, PC  
 PROJECT NUMBER: 201827  
 DATE: 08.13.20  
 SCALE: AS NOTED  
 DRAWN BY: JS, LT  
 CHECKED BY: RV

SHEET NO.: **A1.21**

Order Plans @ WWW.DIline.com