


<b>CANOPY</b> TOP OF FOOTING (T/FTG) EL = TYPICAL	375'-5 3/4" 375'-0 1/8"
--	----------------------------

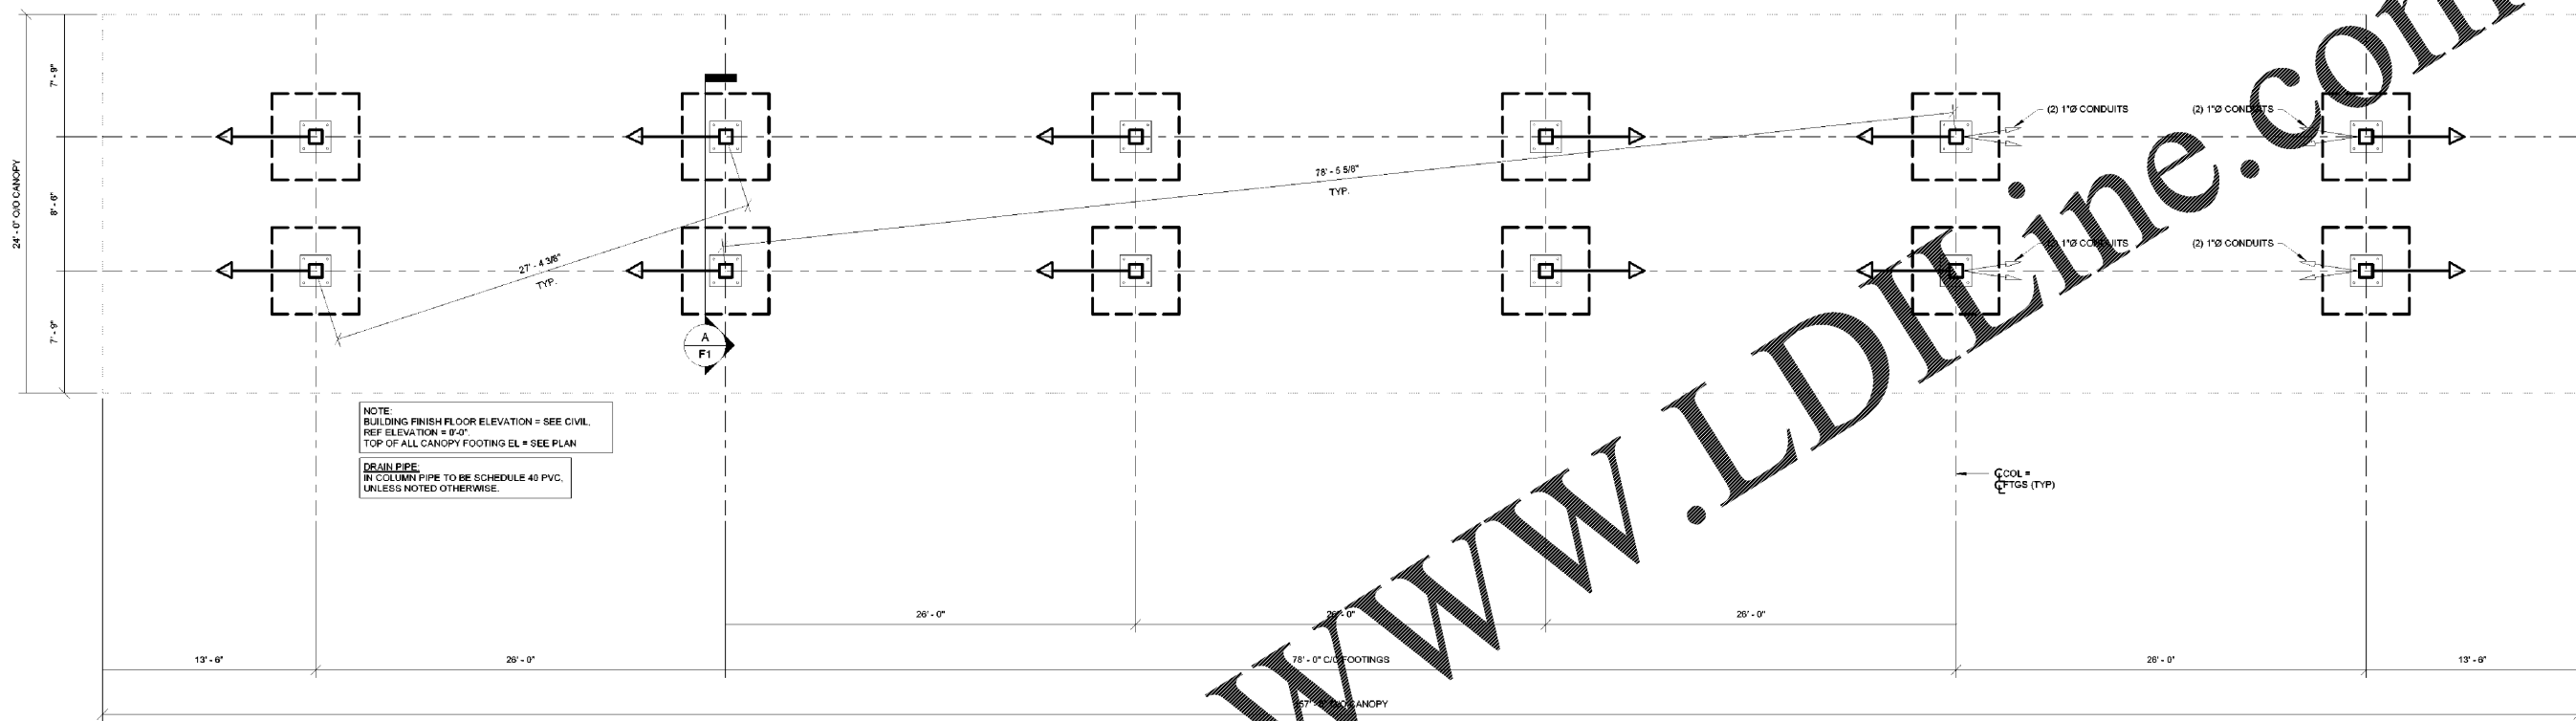


**1 FOUNDATION PLAN**  
F1  
3/16" = 1'-0"


- FOUNDATION PLAN NOTES:**
- SEE SHEET S1 FOR STRUCTURAL GENERAL NOTES, FOR GEOTECHNICAL REPORT AND REQUIREMENTS SEE SHEET S1 SECTION 3.B
  - ALL ELEVATIONS REFERENCED FROM FINISH FLOOR ELEVATION OF 0'-0" FOR REFERENCE ONLY. SEE SITE PLAN FOR ACTUAL FINISH FLOOR ELEVATION.
  - SEE PLAN FOR TOP OF FOOTING ELEVATION, T/F = TOP OF FOOTING.
  - CONTRACTOR TO PREPARE SUBGRADE FOR BUILDING PAD AND PAVING AREAS PER GEOTECHNICAL ENGINEER'S REPORT AND RECOMMENDATIONS.
  - G.C. SHALL COORDINATE ALL PLUMBING DIMENSIONS & INFORMATION WITH BLDG DRAWING "P1".
  - THE CONTRACTOR SHALL BE SOLELY RESPONSIBLE FOR SOIL CONDITIONS & SUBGRADE PREPARATION PER THE GEOTECHNICAL REPORT.

- FIELD NOTES:**
- SECURE CANOPY COLUMNS TO ANCHOR BOLTS
  - ALL CONCRETE SHALL BE A MINIMUM OF 3000 PSI AT 28 DAYS
  - TOP OF PIER FOOTINGS TO BE LEVEL WITHIN 1/4" TOL.
  - SOIL BENEATH PIER FOOTINGS TO BE WELL COMPACTED AND BE CAPABLE OF SUPPORTING LOADS AS DESCRIBED IN THE GEOTECHNICAL REPORT. SOIL CONDITIONS ARE THE CONTRACTOR'S RESPONSIBILITY.
  - SETTLING OF THE FOOTINGS IS THE CONTRACTOR'S RESPONSIBILITY.
  - ALL FIELD WORK BY G.C.

**GENERAL CONTRACTOR SCOPE OF WORK:**  
1. G.C. TO PREPARE JOB SITE TO BE LEVEL AND COMPACT WITH 20' CLEAR ACCESS FROM CANOPY FASCIA ON ALL SIDES OF CANOPY ACCESS FOR TRUCKS AND CRANE TO BE AVAILABLE AT TIME OF DELIVERY.

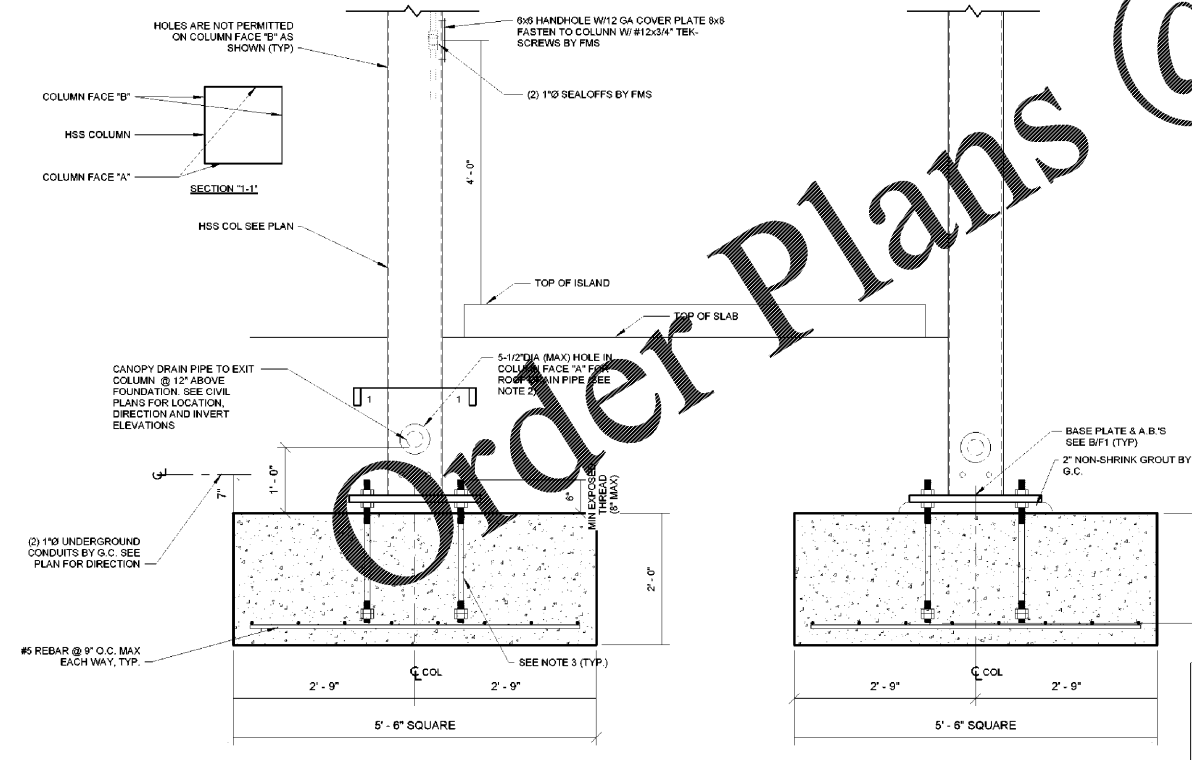

**A CANOPY FOOTING DETAIL**  
F1  
3/4" = 1'-0"

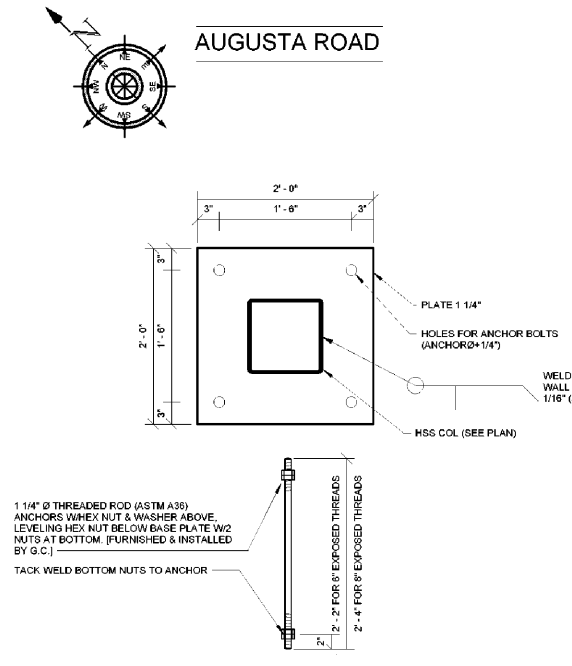

**B BASE PLATE AND ANCHOR BOLT DETAIL**  
F1  
1" = 1'-0"

**PROFESSIONAL SEAL**



**PROFESSIONAL IN CHARGE**

K NOLAN  
PROJECT MANAGER  
M YOUNG  
QUALITY CONTROL  
B McGLADE

**DRAWN BY**

D MAHONEY

**PROJECT NAME**

**MURPHY EXPRESS**

**MURPHY OIL FUEL FACILITY CANOPY**

NW CORNER HWY 1 & OAK DRIVE, LEXINGTON SOUTH CAROLINA 29073

**FREY MOSS STRUCTURE**

1801 Rockdale Industrial Blvd.  
Conyers, Georgia 30012  
Voice: (800) 368-6385  
Fax: (770) 408-6037

FMS JOB NUMBER  
C20AM00062  
FMS MODEL NUMBER  
XXXXXX

**PROJECT NUMBER**  
20181975.5

**SHEET TITLE**

**FOUNDATION PLAN**

**SHEET NUMBER**

**F1**

**PROTOS V.1**

11/01/2019