



1 WALL SECTION
S5 3/4" = 1'-0"

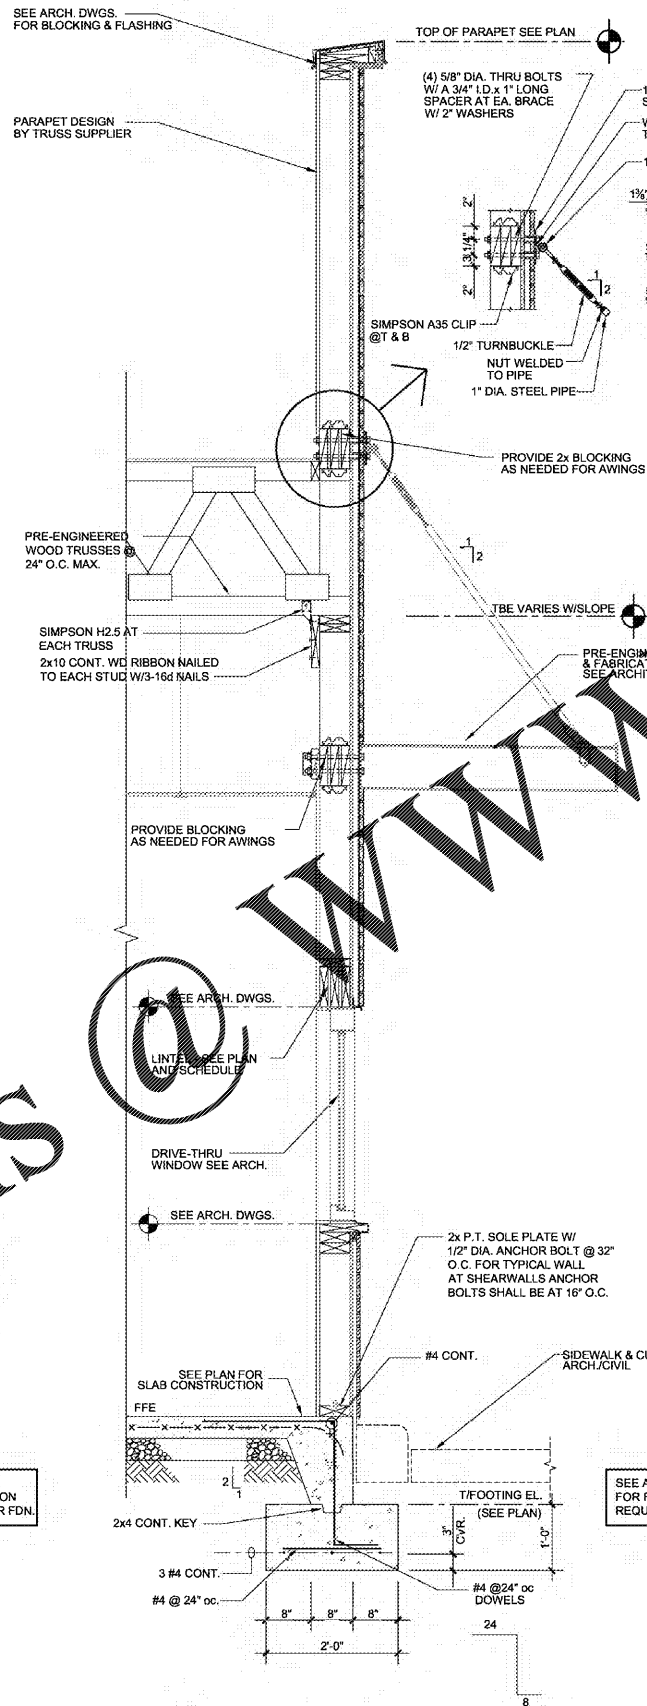

2 WALL SECTION AT DRIVE-THRU
S5 3/4" = 1'-0"

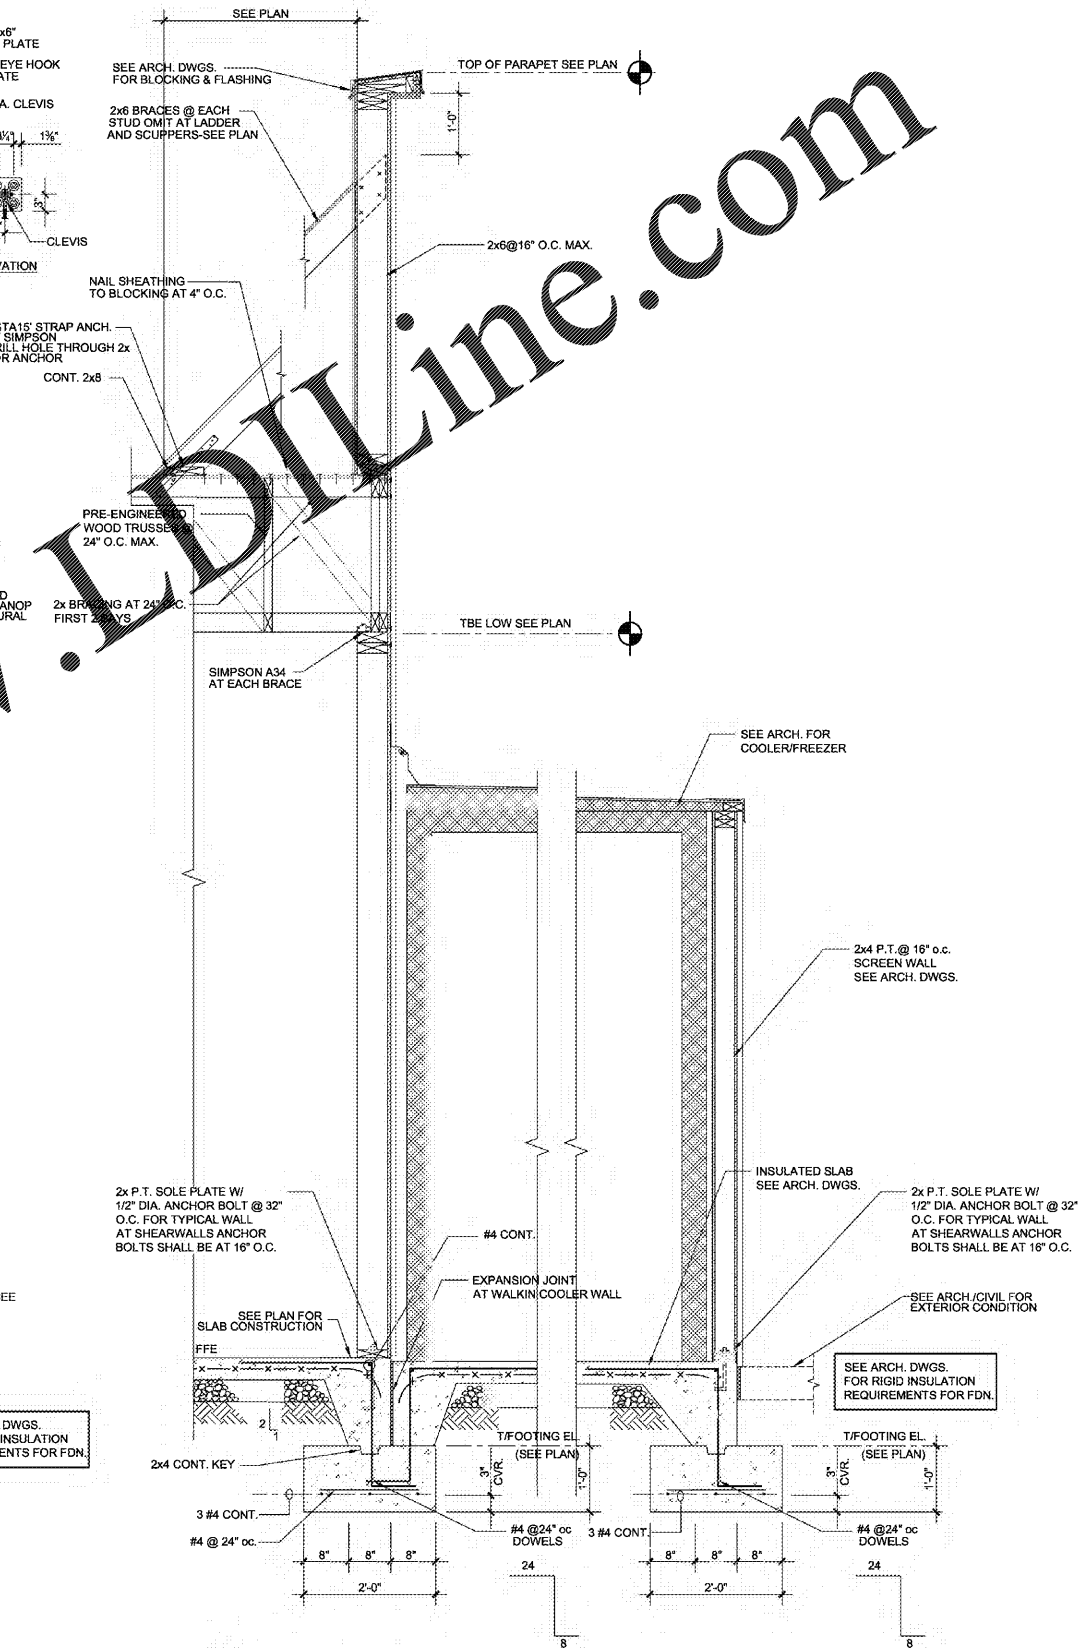

3 WALL SECTION AT FREEZER/COOLER
S5 3/4" = 1'-0"

Order Plans

www.IDIline.com

THIS DOCUMENT HAS BEEN PREPARED BY ARP ENGINEERING, INC. AS AN INSTRUMENT OF SERVICE AND ARP ENGINEERING, INC. SHALL RETAIN ALL COMMON LAW, STATUTORY AND OTHER RESERVED RIGHTS, INCLUDING THE COPYRIGHT THEREIN.

progressive | ae



POPEYE'S

LEBLON FRANCHISING HOLDINGS, LLC. POPEYE'S LOUISIANA KITCHEN LOUISIANA KITCHEN 921 CONCORD PARKWAY SOUTH, CONCORD, NC, 28027

ARP ENGINEERING CONSULTING ENGINEERS 202 EAST FRANKLIN STREET, SUITE A FAYETTEVILLE, NC 28404 PHONE: 704.333.2079 FAX: 704.333.2078 CONTACT: dave@arpeng.com NC COA 02844



If this document is sealed and signed in a digital or electronic format and is received from someone other than the sealing professional identified in the document, you must contact the sealing professional in writing to validate authenticity of the document. The sealing professional disclaims the seal and signature and shall not be liable for any liability associated with it where the authenticity of any digital or electronic seal or signature has not been validated in this manner.

ISSUANCE PERMIT SUBMITTAL 08/14/2020

REVISIONS NO. DATE DESCRIPTION

AEI PROJECT No. 20091
FILE NUMBER
PROJECT MANAGER DS
PROFESSIONAL EOR LDA
DRAWN BY CADD
CHECKED BY LDA

WALL SECTIONS

S5