




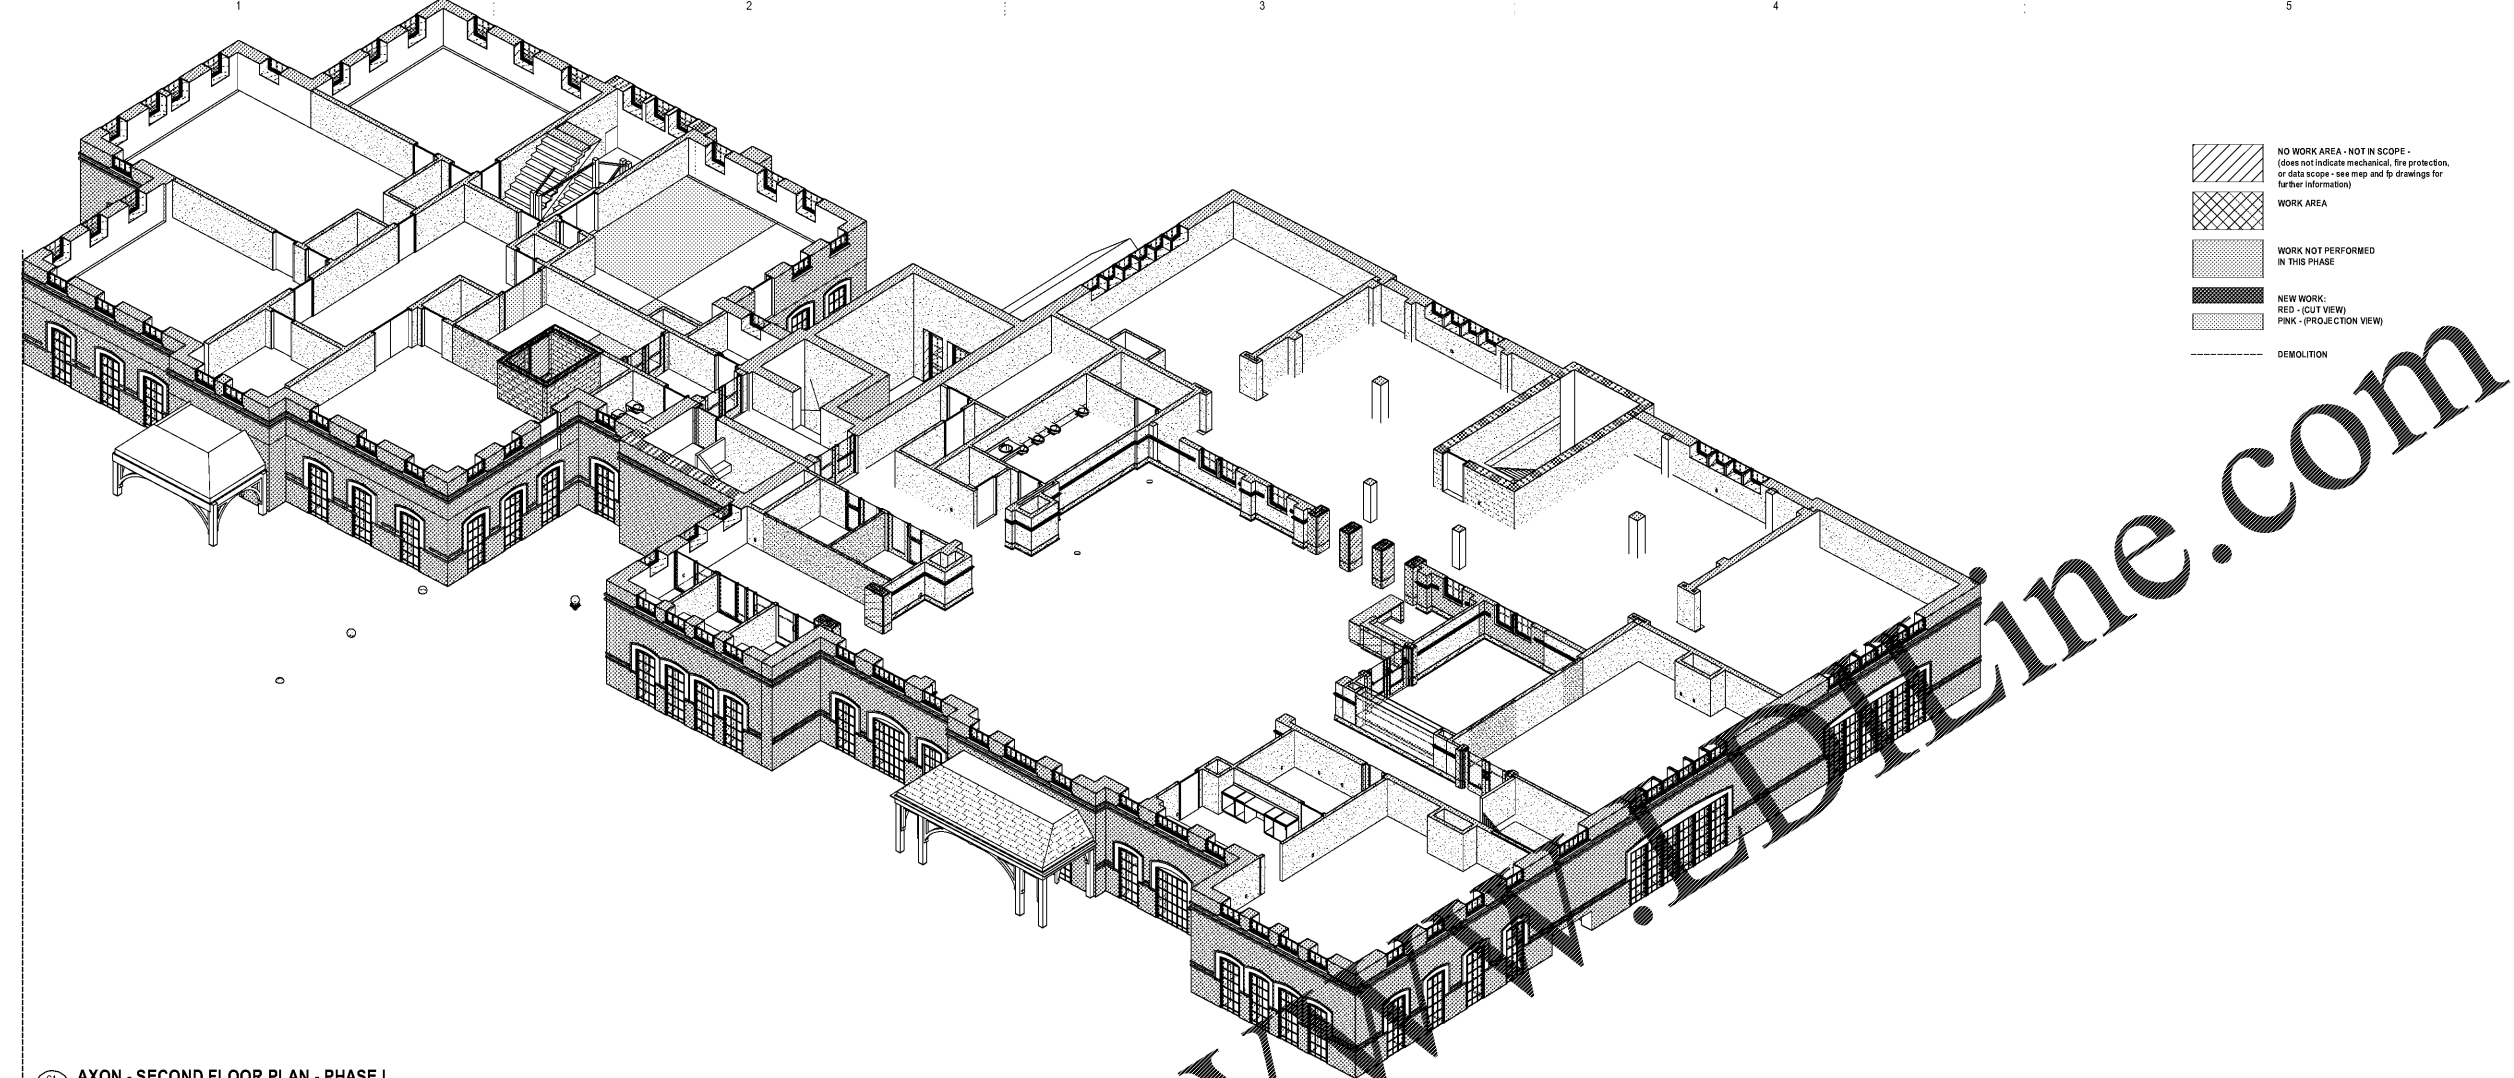


 


AIKEN COUNTY  
AIKEN PUBLIC LIBRARY & NORTH WING  
RENOVATION  
314 CHESTERFIELD ST. S. AIKEN, SC

-  NO WORK AREA - NOT IN SCOPE -  
(does not indicate mechanical, fire protection,  
or data scope - see map and tp drawings for  
further information)
-  WORK AREA
-  WORK NOT PERFORMED  
IN THIS PHASE
-  NEW WORK:  
RED - (CUT VIEW)  
PINK - (PROJECTION VIEW)
-  DEMOLITION

 

C1  
A100  
AXON - SECOND FLOOR PLAN - PHASE I

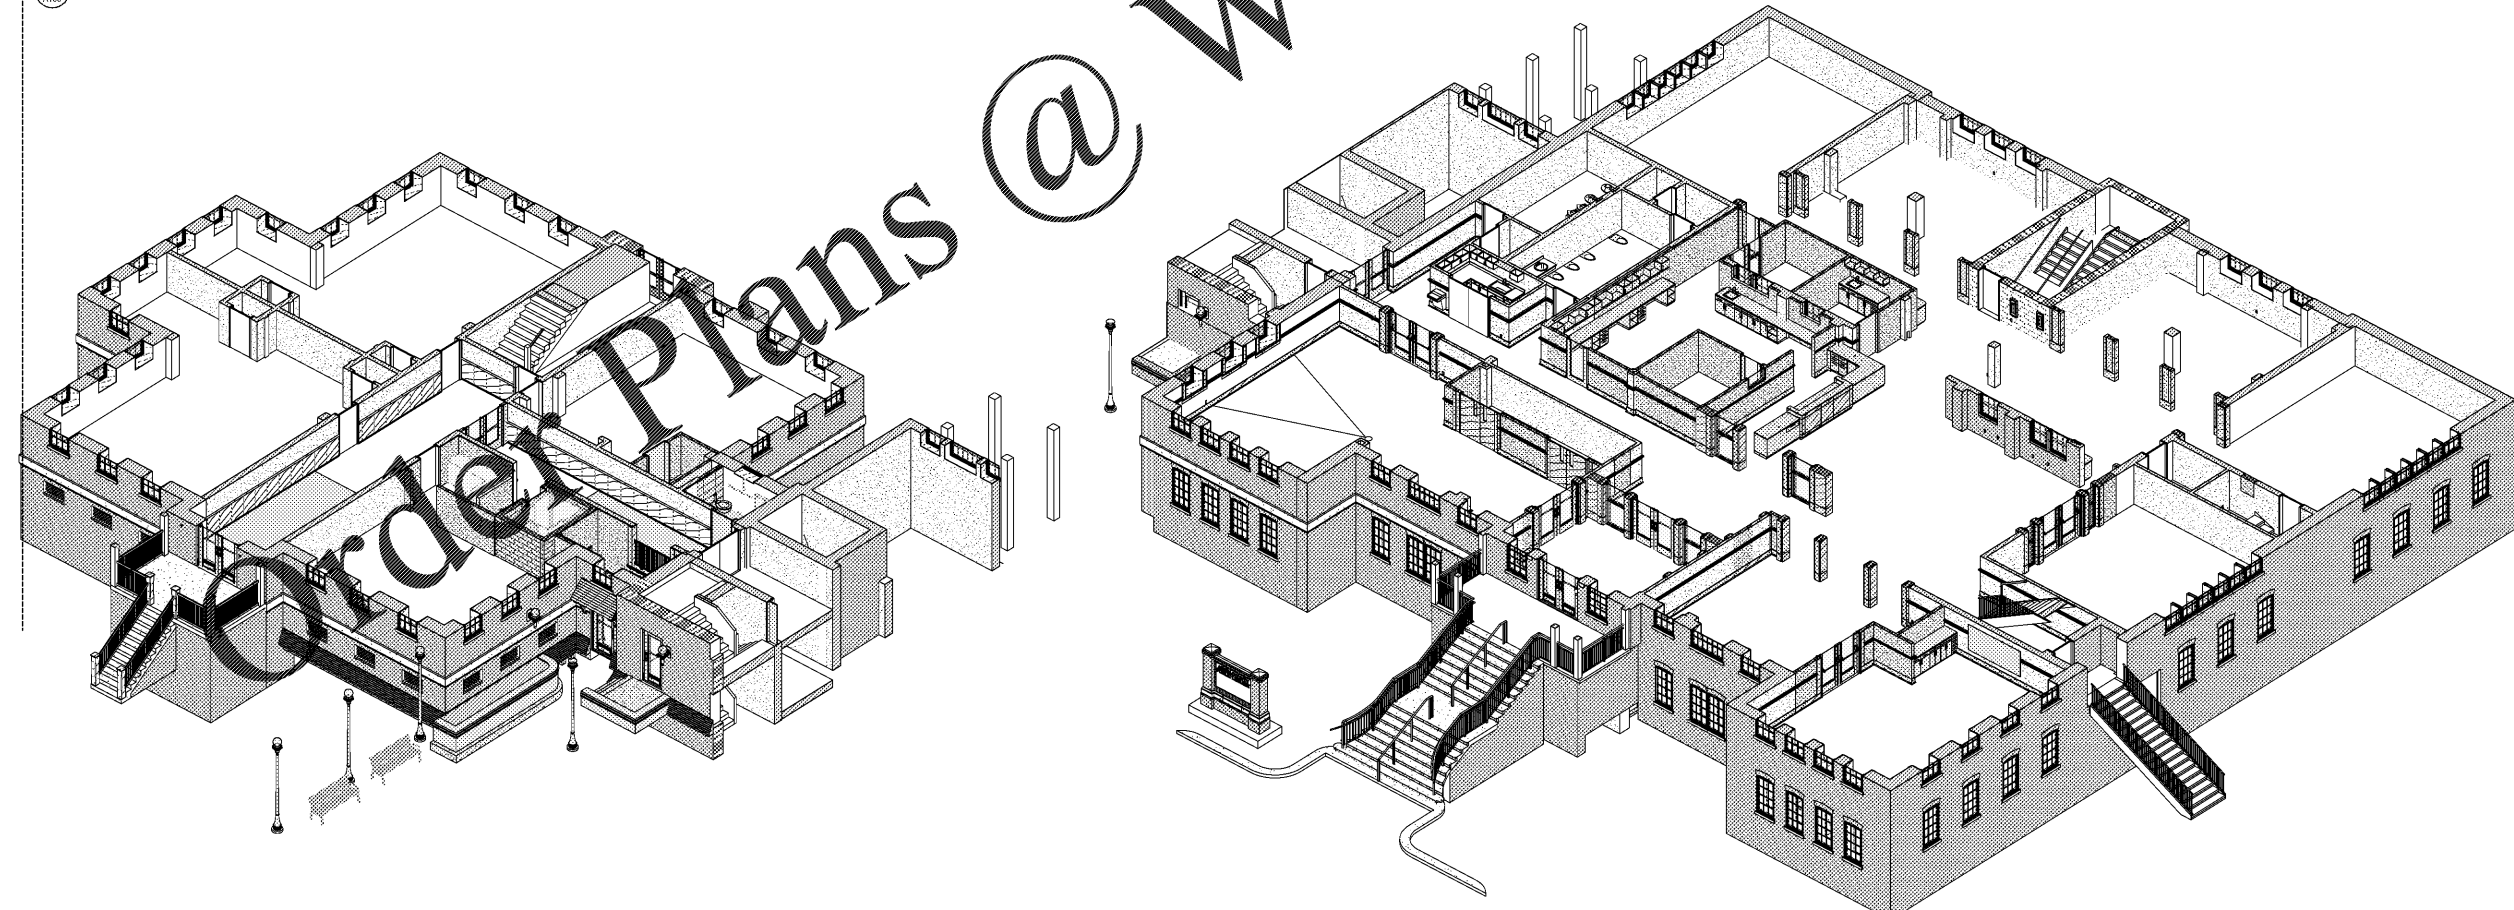

A1  
A100  
AXON - 1ST FLOOR - NORTH WING - PHASE I

A4  
A100  
AXON - 1ST FLOOR - LIBRARY - PHASE I

SHEET ISSUE

NO.	DATE	DESCRIPTION	BY
B	03/06/2020	DD SET	
D	04/10/2020	PERMIT SET	
E	07/02/2020	ISSUED FOR BIDS	

ISSUED FOR BIDS 07/02/2020  
PRINCIPAL IN CHARGE DRM  
PROJECT ARCHITECT TA  
DRAWN BY JTP

SHEET TITLE:  
PROPOSED PLANS  
AND AXONS

SHEET NO. PROJ. NO.  
019477.01

A100