



AIKEN COUNTY
AIKEN PUBLIC LIBRARY & NORTH WING
RENOVATION

314 CHESTERFIELD ST, AIKEN, SC







SHEET ISSUE		
NO.	DATE	DESCRIPTION
B	03/06/2020	DD SET
D	04/10/2020	PERMIT SET
E	07/02/2020	ISSUED FOR BIDS


ISSUED FOR BIDS 07/02/2020
PRINCIPAL IN CHARGE DRM
PROJECT ARCHITECT TA
DRAWN BY JTP

SHEET TITLE:
GROUND FLOOR PLAN

SHEET NO. PROJ. NO.
A110 018477.01

A110

-  NO WORK AREA - NOT IN SCOPE - (does not indicate mechanical, fire protection, or data scope - see map and tp drawings for further information)
-  WORK AREA
-  WORK NOT PERFORMED IN THIS PHASE
-  NEW WORK: RED - (CUT VIEW)
-  PINK - (PROJECTION VIEW)
-  DEMOLITION

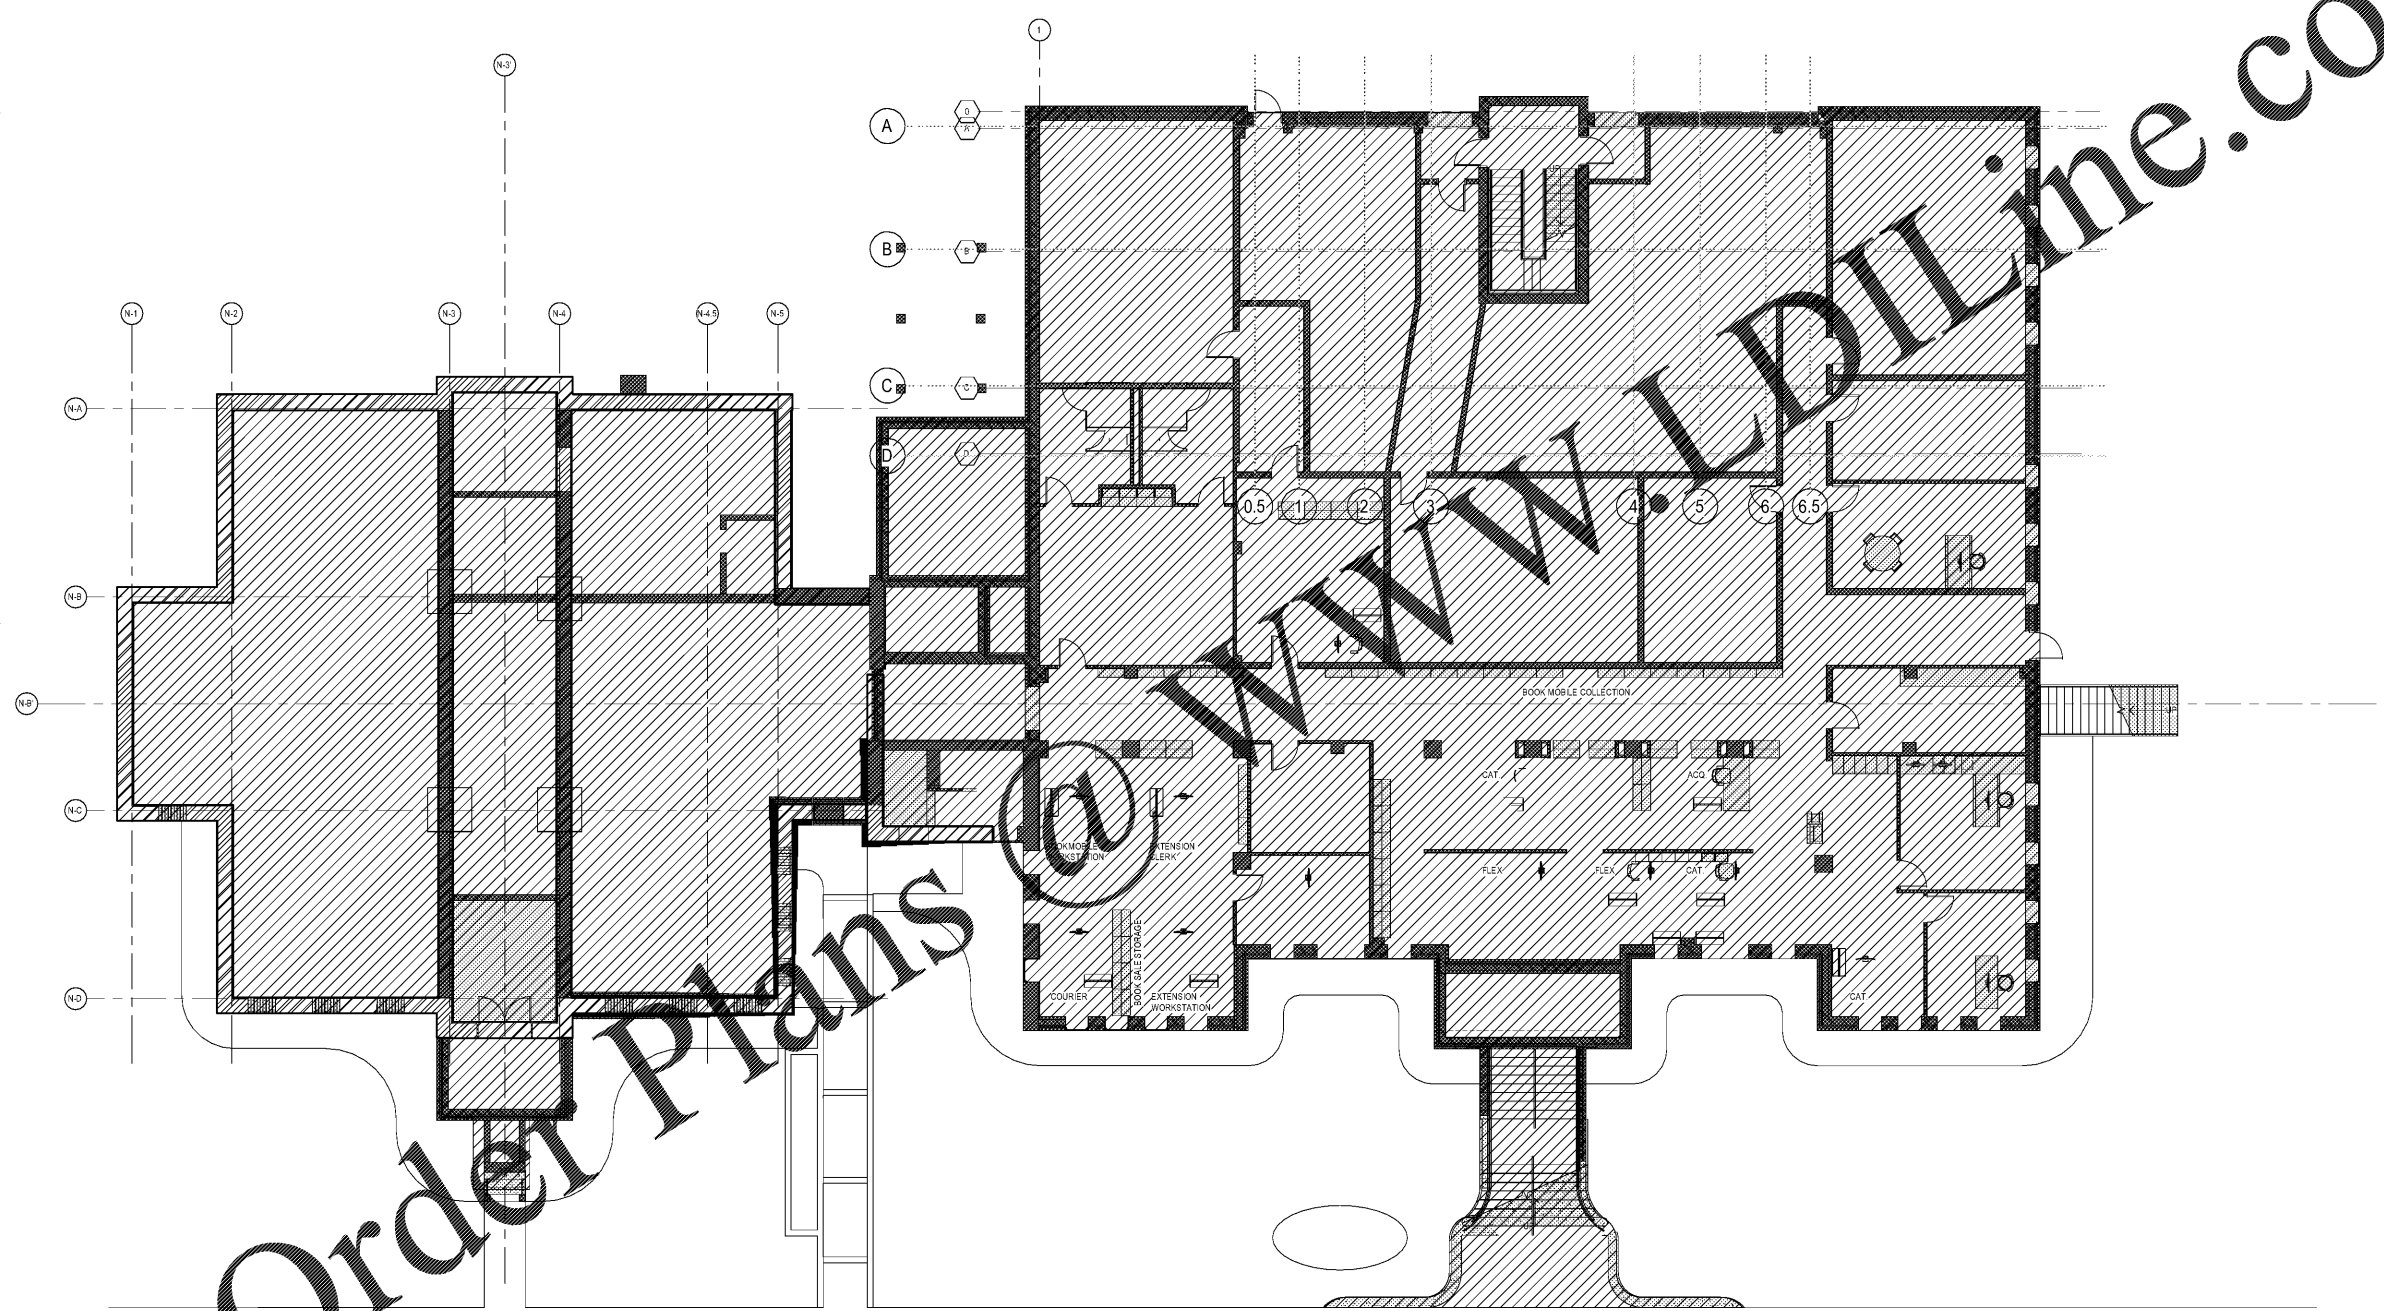

A110 EXISTING GROUND FLOOR PLAN
1/8" = 1'-0"

Order Plans @ www.LDOnline.com