


AIKEN COUNTY
AIKEN PUBLIC LIBRARY & NORTH WING
RENOVATION
314 CHESTERFIELD ST. S. AIKEN, SC

NO.	DATE	DESCRIPTION	BY
B	03/06/2020	DD SET	
D	04/10/2020	PERMIT SET	
E	07/02/2020	ISSUED FOR BIDS	


ISSUED FOR BIDS 07/02/2020
PRINCIPAL IN CHARGE DRM
PROJECT ARCHITECT TA
DRAWN BY JTP

SHEET TITLE:
INTERIOR ELEVATIONS


SHEET NO. PROJ. NO.
A320 018477.01

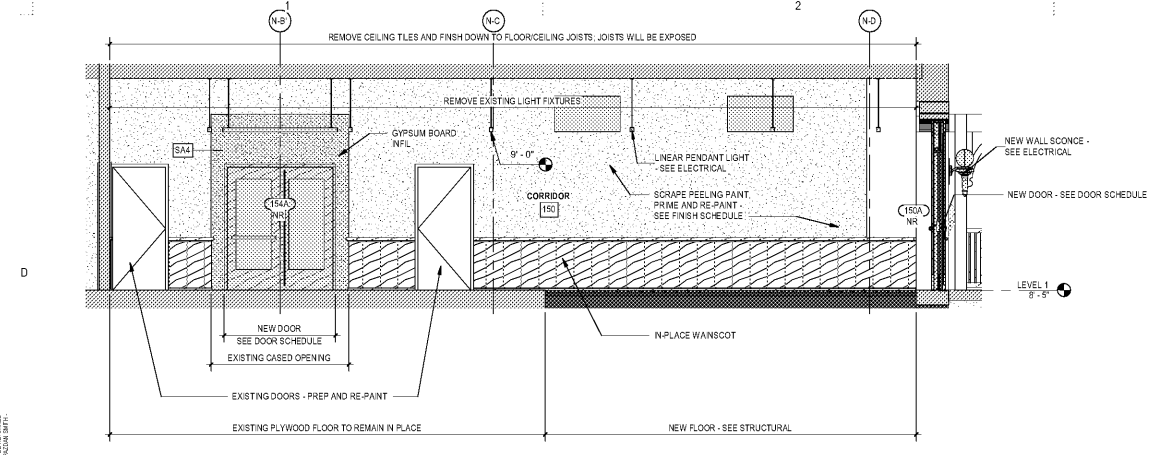


D1 1ST FLOOR - INTERIOR ELEVATION - NORTH WING CORRIDOR (ENTRANCE 150) - PLAN EAST ELEVATION
1/4" = 1'-0"

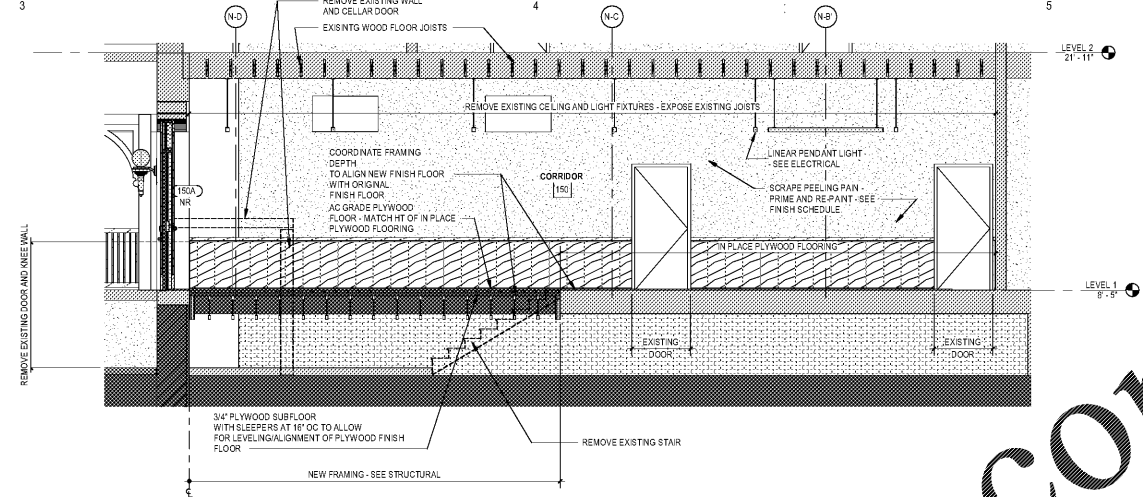

D2 1ST FLOOR - INTERIOR ELEVATION - NORTH WING CORRIDOR (ENTRANCE 150) - PLAN WEST ELEVATION
1/4" = 1'-0"

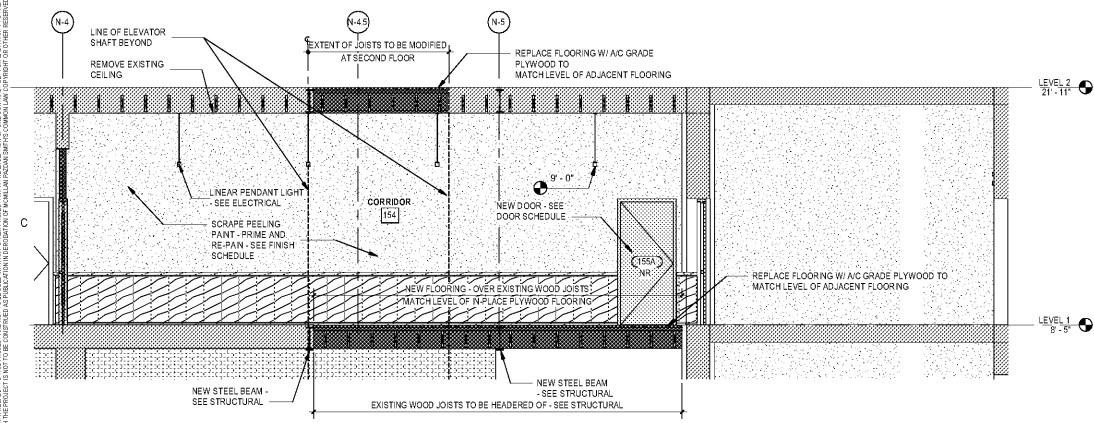


C1 1ST FLOOR - INTERIOR ELEVATION - NORTH WING CORRIDOR C
1/4" = 1'-0"

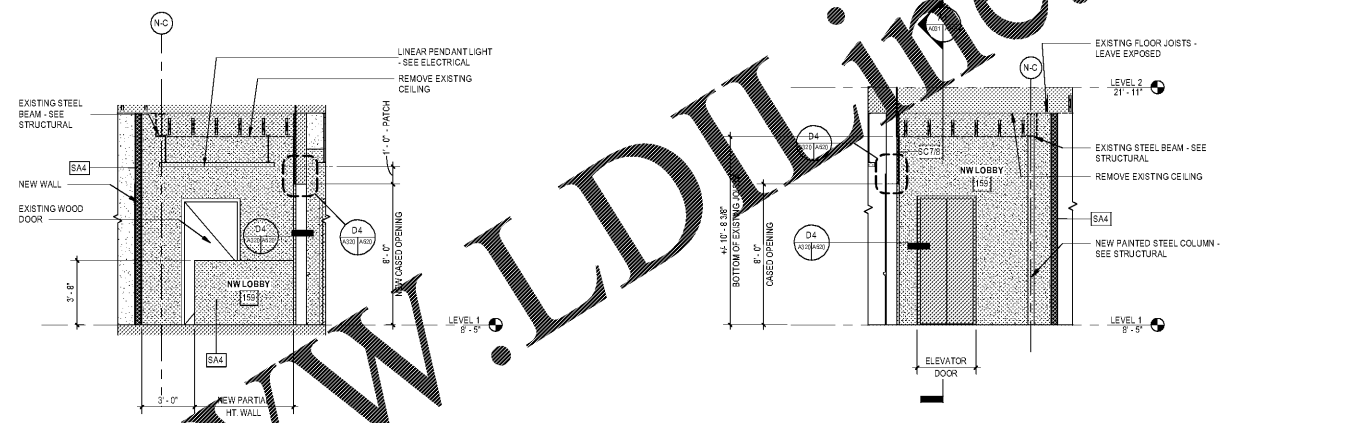


C2 1ST FLOOR - ELEV LOBBY - WEST
1/4" = 1'-0"

C4 1ST FLOOR - ELEV LOBBY - EAST
1/4" = 1'-0"

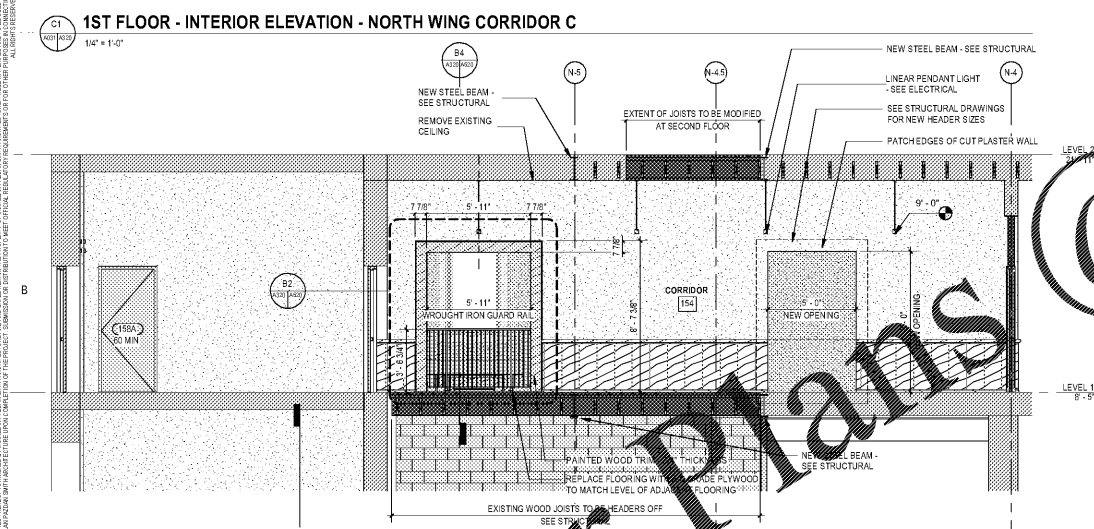


B1 INTERIOR ELEVATION - NORTH WING CORRIDOR D
1/4" = 1'-0"

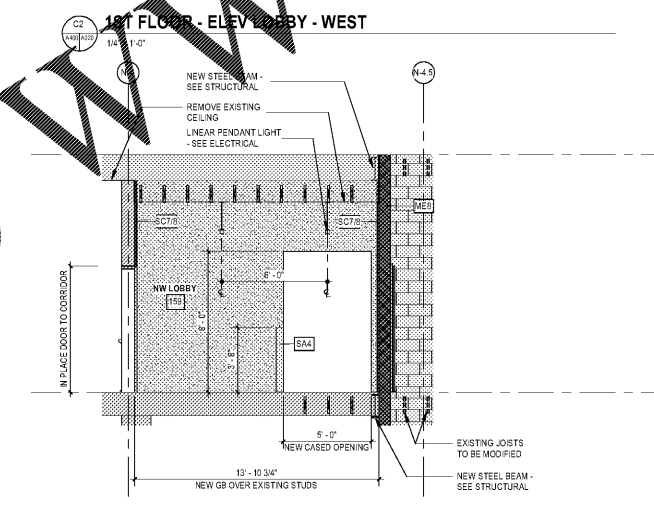

B2 1ST FLOOR - ELEV LOBBY - NORTH WING - NORTH
1/4" = 1'-0"

B4 1ST FLOOR - ELEVATOR LOBBY - SOUTH
1/4" = 1'-0"

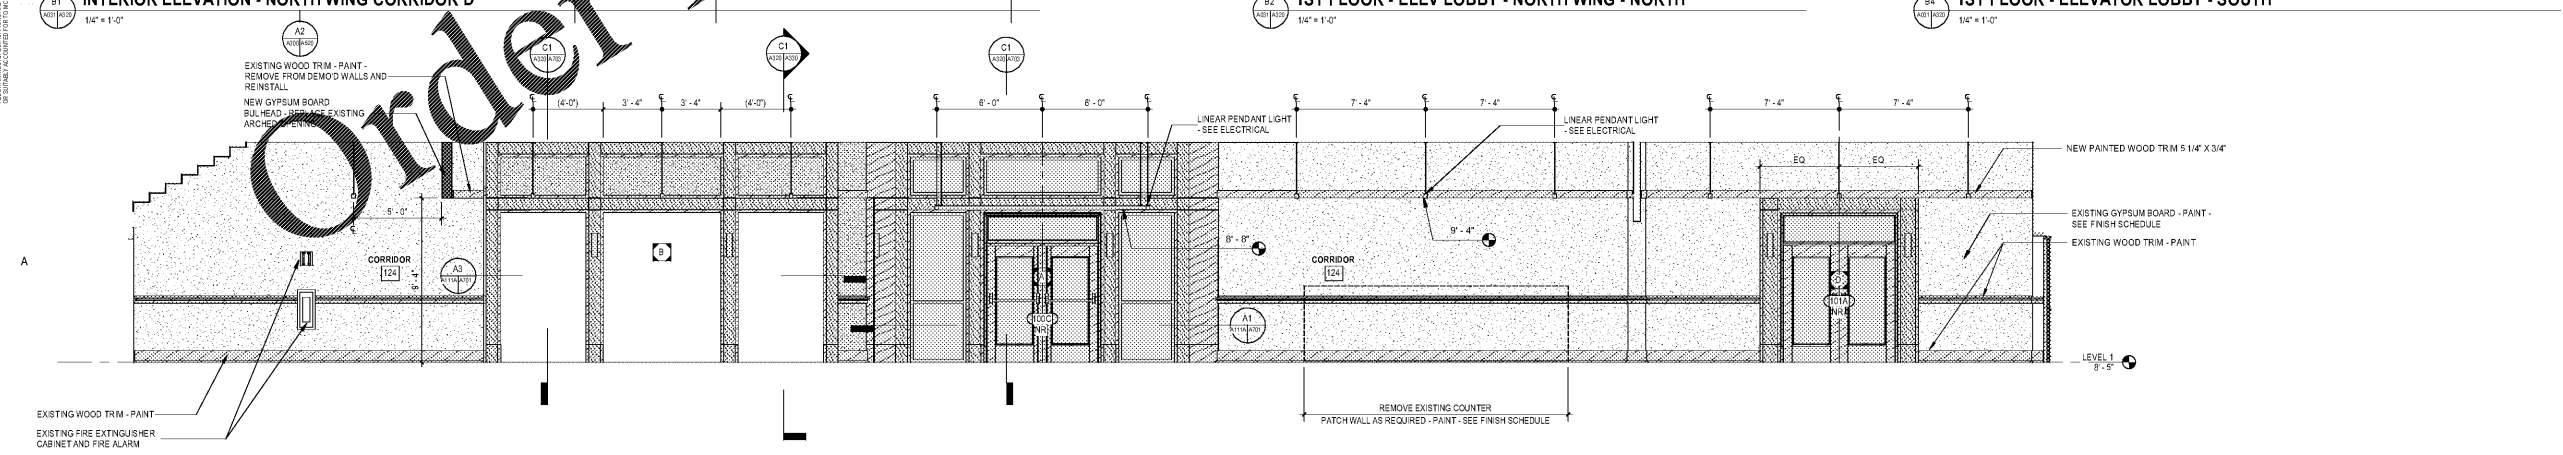

A1 INTERIOR ELEVATION - LIBRARY FIRST FLOOR CORRIDOR A
1/4" = 1'-0"

Order Plans @

WWW.LDILine.com